


Part of Government Lot 1, Section 33, Township 39 North,  
Range 11 East, Town of Three Lakes, Oneida County, Wisconsin


MAP # **A4288**  
 DATE FILED **11-4-2024**  
 BY **CH**  
 DESCRIPTION FILED  
 ONEIDA CO. SURVEYOR'S OFFICE



Bearings referenced to the Oneida County Coordinate System  
 NAD 83 (91) The Southwest line of Lot 2 of the Minola Beach  
 Plat bears N 45°26'07" W

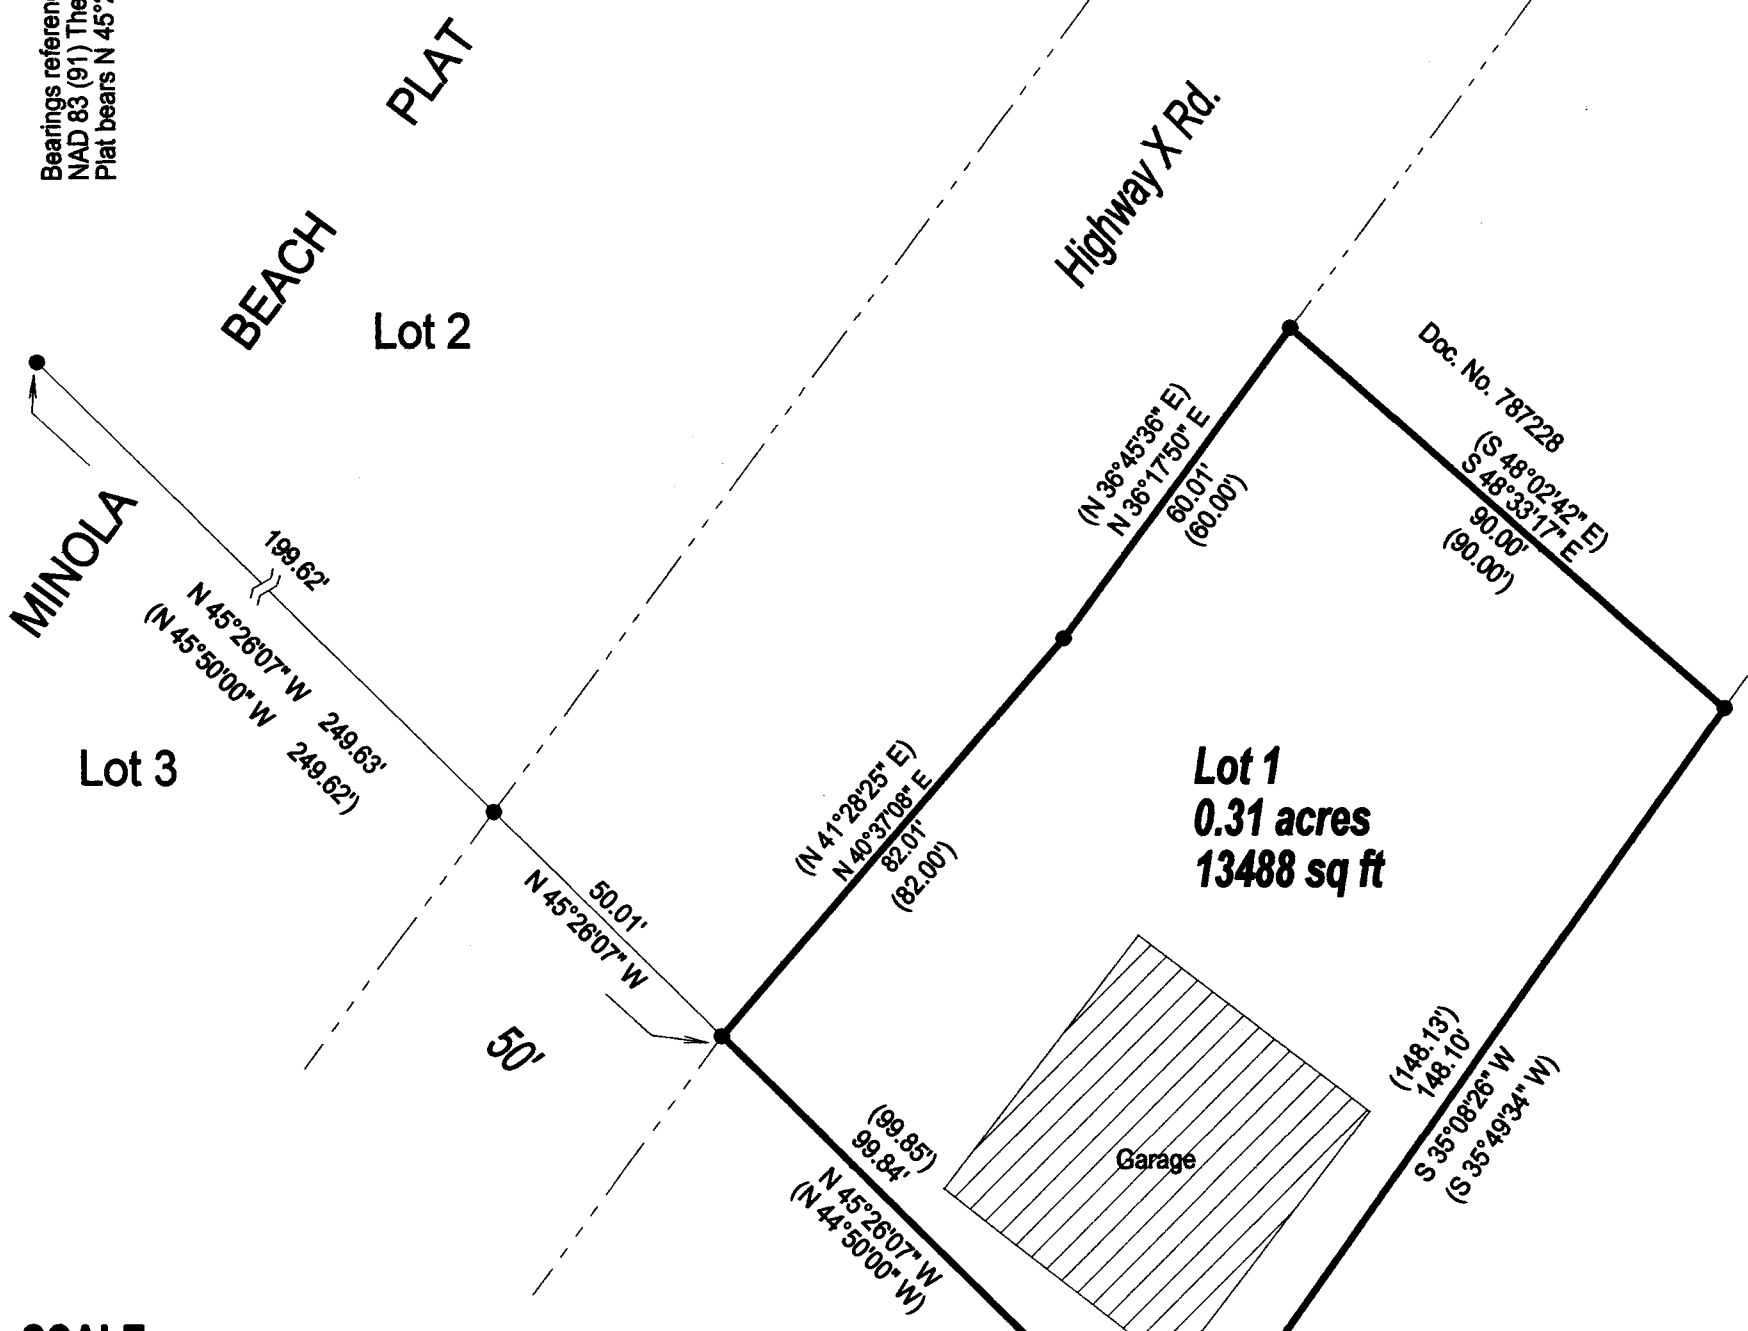

**SCALE**  
1" = 30'

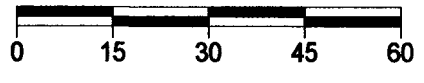

WISCONSIN  
 CHARLES L. OLEINIK  
 S-2439  
 RHINELANDER,  
 WIS.  
 10/17/24  
 LAND SURVEYOR

**LEGEND**

- Found 1" Iron Pipe
- ( ) Previously recorded as

I, Charles L. Oleinik, Professional Land Surveyor in the State of Wisconsin, hereby certify: that I have surveyed and mapped the parcel shown hereon; that said survey and map are correct to the best of my knowledge and belief; that I have complied with the applicable requirements of Chapter A-E of Wisconsin Administrative Code in completion thereof.

*Charles L. Oleinik*  
 Charles L. Oleinik, PLS  
 Date: 10/17/24

NORTH COAST SURVEYING  
 4180 TENDERFOOT RD.  
 RHINELANDER, WI 54501  
 534-230-8555  
 NORTHCOASTSURVEYING.COM

Certified Survey Map for:  
**Dan Camphausen**

Drawing # 2463    Date 10/17/2024    Drafted by CLO