



**Lot 9 of the unrecorded Plat by W.S. Cameron, Dated July, 1966**  
**Part of Gov't Lot 1, Section 12, Township 36 North,**  
**Range 6 East, Town of Nokomis, Oneida County, Wisconsin**

RECEIVED & FILED # **A4303**  
 Oneida County Register's Office  
 Date **12-19-2024**  
 By **CH**  
 OCS Area #.....

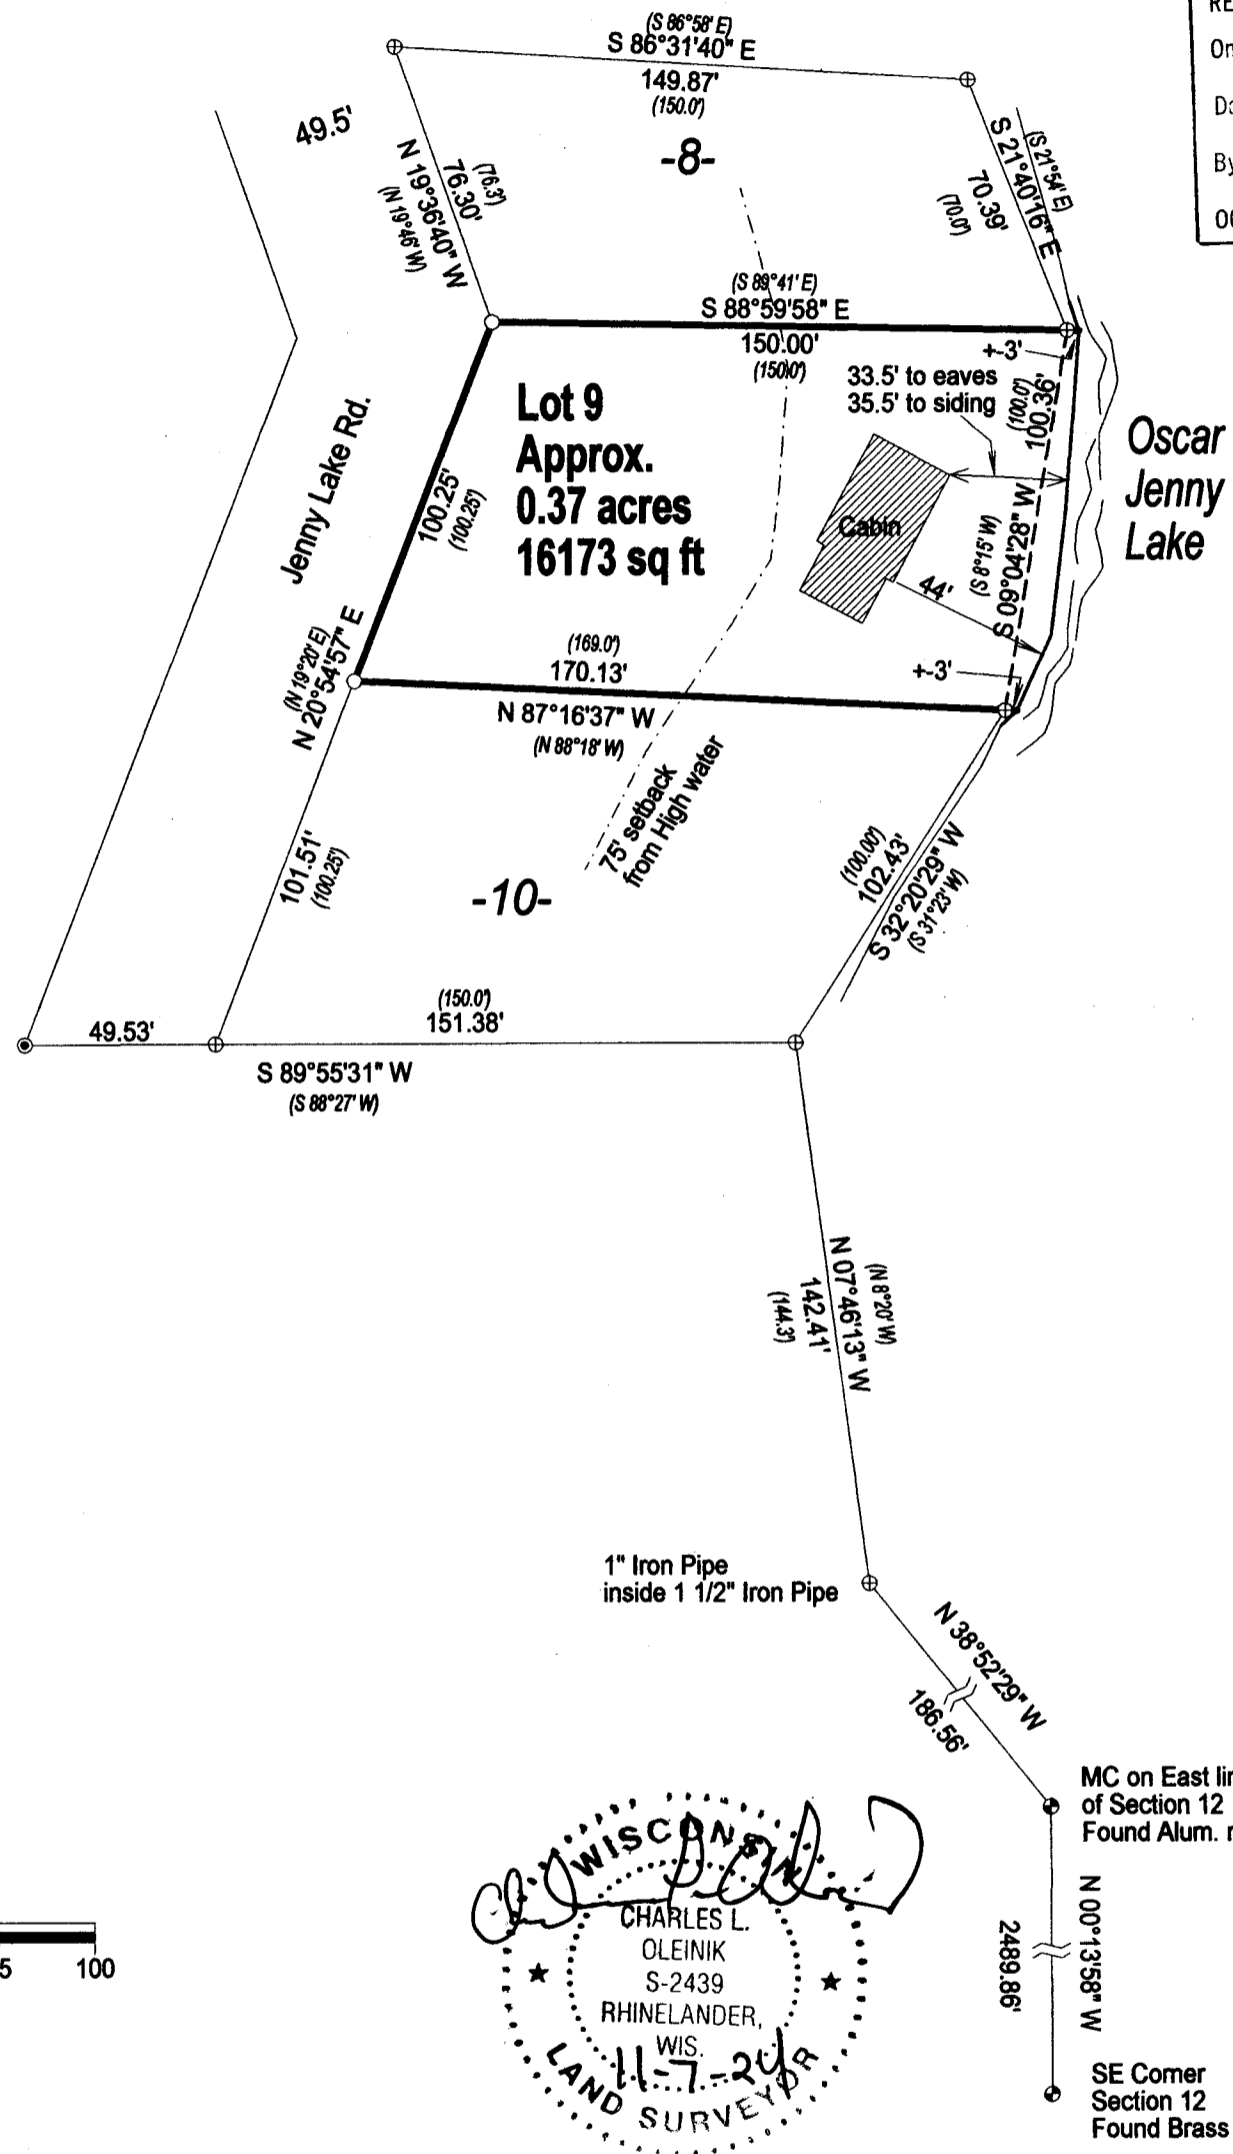

**SCALE**  
**1" = 50'**

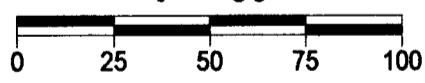

**WISCONSIN**  
*Charles L. Oleinik*  
**CHARLES L. OLEINIK**  
 S-2439  
 RHINELANDER,  
 WIS.  
**LAND SURVEYOR**  
 11-7-24

Note: This map is being amended to show the accurate distance from the high water line to the eaves and to the corner of the siding.

**LEGEND**

- Set 1" X 18" Iron Pipe Weighing min. 1.13 lb./lin.ft.
- ⊙ Found 3/4" Iron Rod
- ⊕ Found 1 1/2" Iron Pipe
- ⊙ Found PLS Corner Monument as described

I, Charles L. Oleinik, Professional Land Surveyor in the State of Wisconsin, hereby certify: that I have surveyed and mapped the parcel shown hereon; that said survey and map are correct to the best of my knowledge and belief; that I have complied with the applicable requirements of Chapter A-E7 of Wisconsin Administrative Code in completion thereof.

*Charles L. Oleinik*      11-7-24  
 Charles L. Oleinik, PLS      Date

**NORTH COAST SURVEYING**  
 4180 TENDERFOOT RD.  
 RHINELANDER, WI 54501  
 715-490-0892  
 NORTHCOASTSURVEYING.COM

Boundary Survey for:  
**Ron Loveless**

Drawing #	Date	Drafted by
2454	11/7/2024	CLO