


MAP # **A4322**
DATE FILED **4-8-2025**
BY **CH**
DESCRIPTION
ONEIDA CO. SURVEYOR'S OFFICE

Lot 1
of the recorded plat of
Green Acres
recorded in Vol.9 of Plats at Pg. 22
located in part of the
NE 1/4 of the SW 1/4
Section 3, T38N, R6E
Hazelhurst Township
Oneida County, Wisconsin

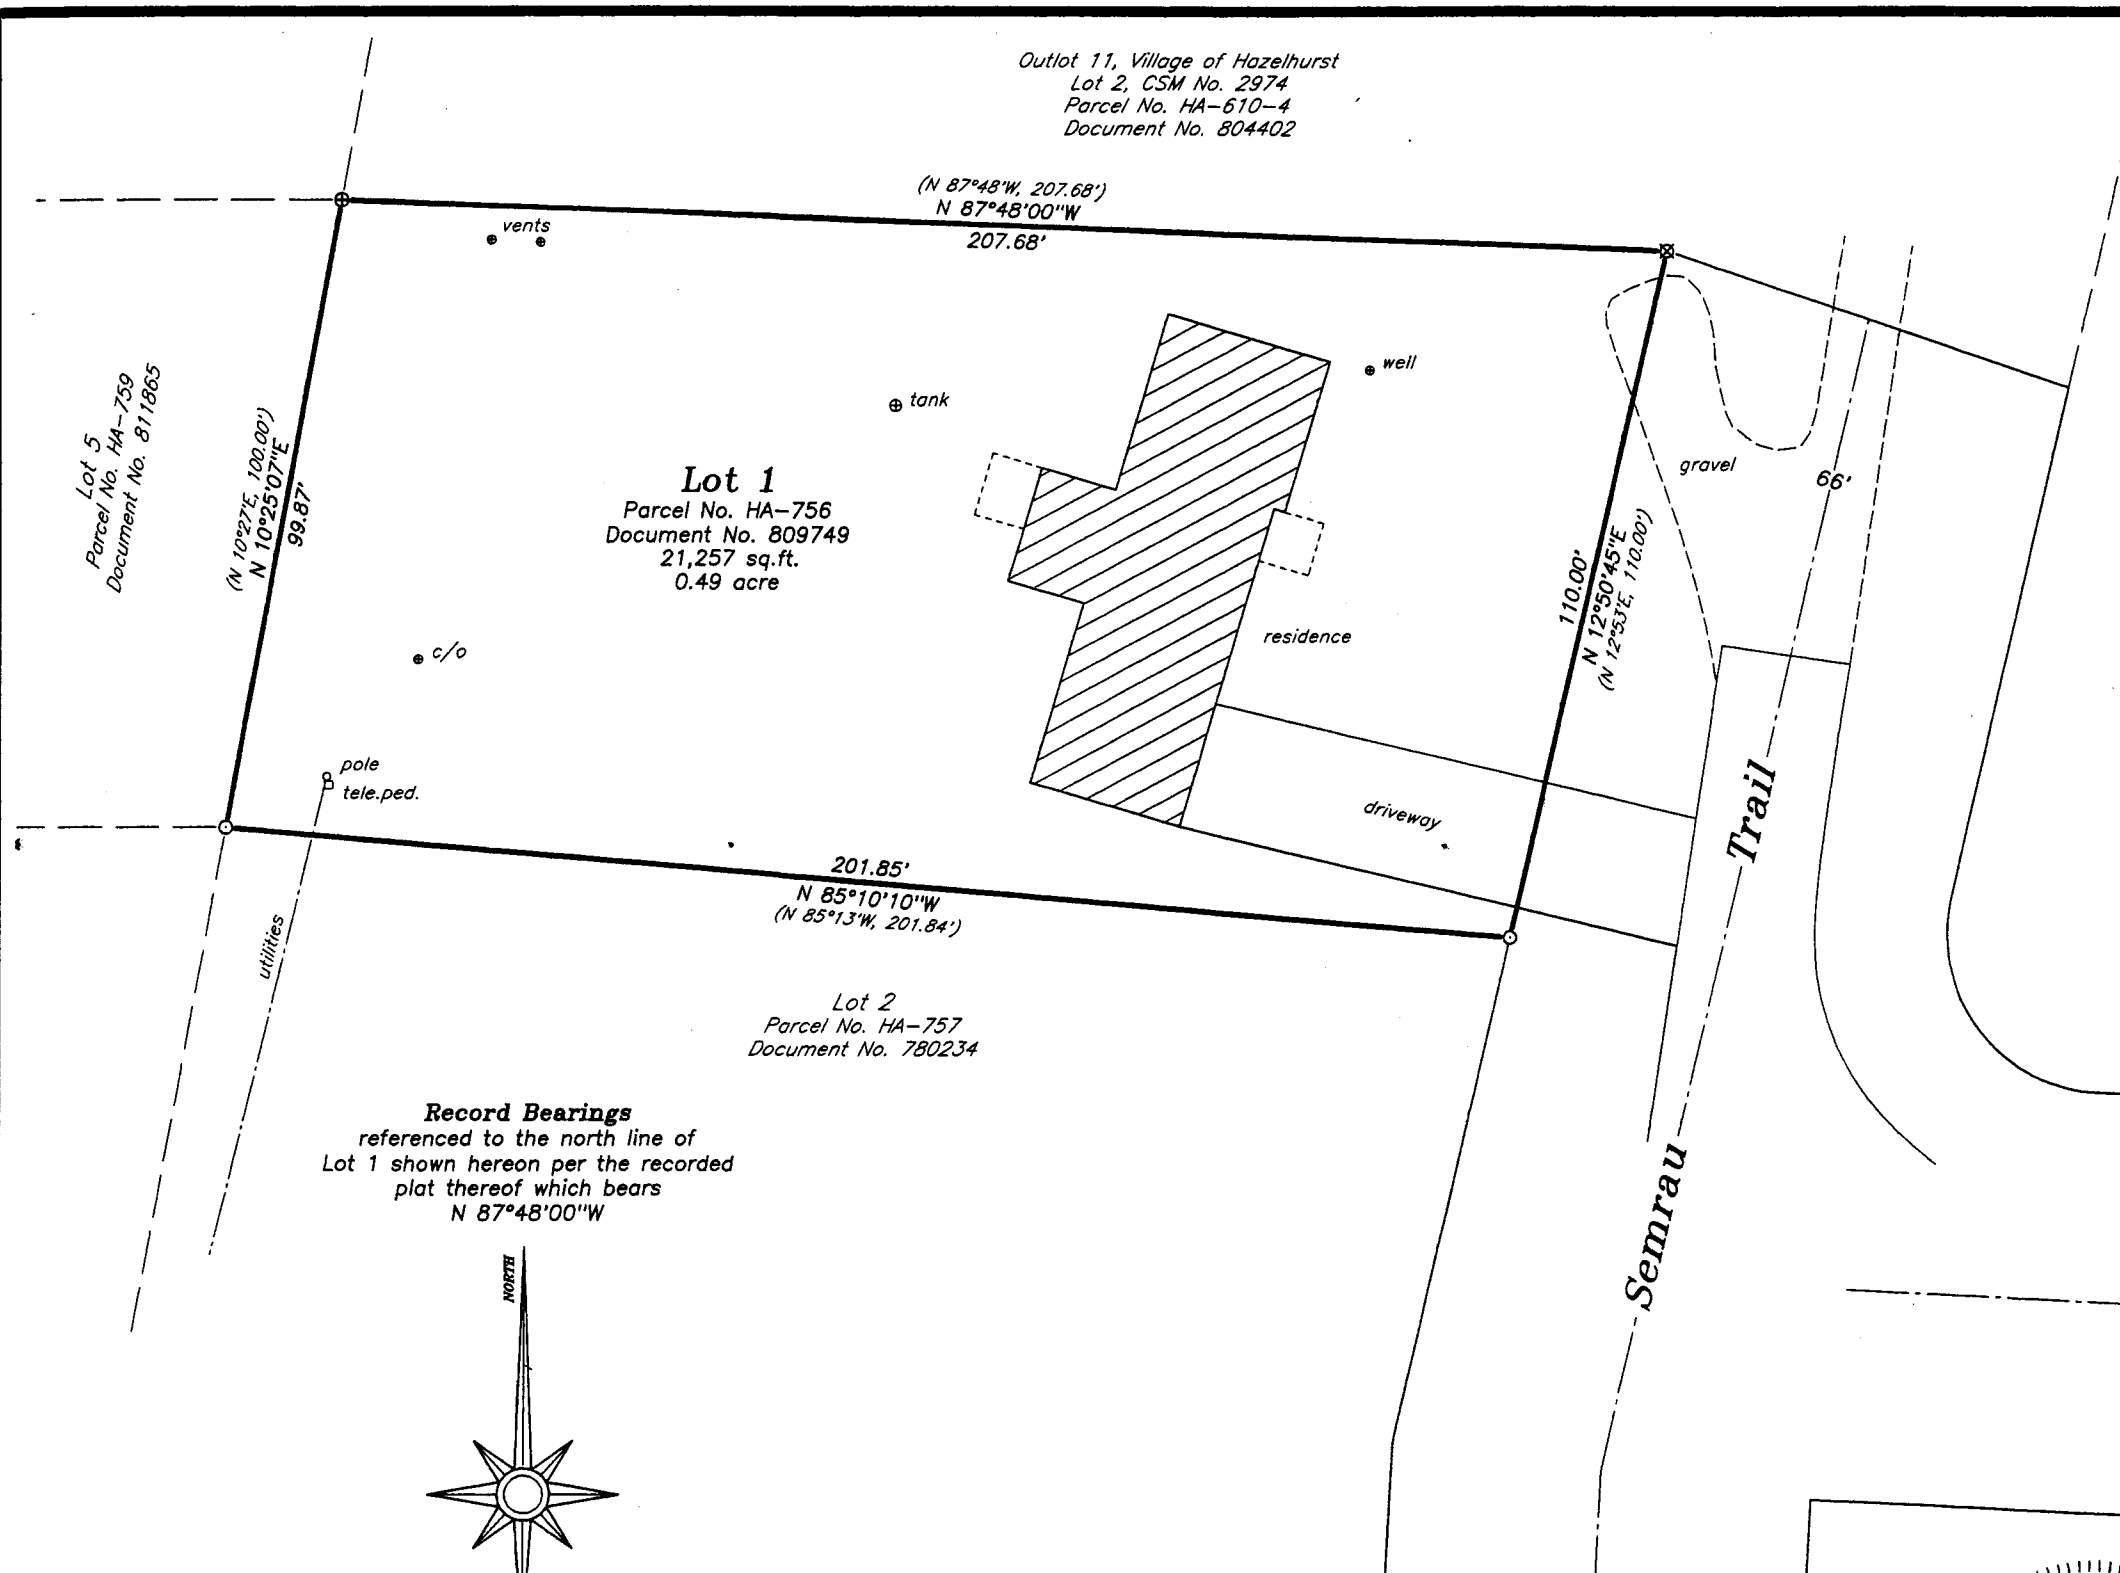

Legend:


- 1.0" diameter iron pipe found in place
- ⊕ 1.9" diameter iron pipe found in place
- ⊗ 2.5" diameter iron pipe found in place
- () bearing and/or distance per the plat thereof

0 30 60
Graphic Scale 1" = 30'

Surveyor's Certificate:
I, David A. Konopacky, hereby certify that I have surveyed the parcel(s) of land shown hereon; that this map represents an accurate survey of said lands to the best of my knowledge and belief; and that I have complied with the applicable requirements of the Wisconsin Administrative Code, Section A-E 7.

[Signature]
David A. Konopacky
Professional Land Surveyor No. 2566

5-16-24
Date

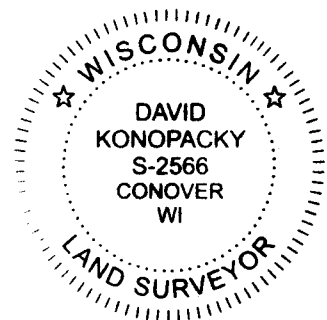

Charlie Schlecht
PO Box 598
Minocqua, WI 54548

Map Scale: 1" = 30' Date: 05/16/24 Drafted by: DAK
Project No. **5818** **NORTHWOODS SURVEYING**
P.O. BOX 1002, LAND O'LAKES, WISCONSIN 54540