



SW 1/4 of the NE 1/4, Section 29, Township 37 North, Range 7 East,
Town of Cassian, Oneida County, Wisconsin

MAP # A4350
DATE FILED 6-5-2025
BY CH
DESCRIPTION FILED
ONEIDA CO. SURVEYOR'S OFFICE

Oneida County Planning and Zoning has no
objection to this Certified Survey. 6/4/2025
Signature Date

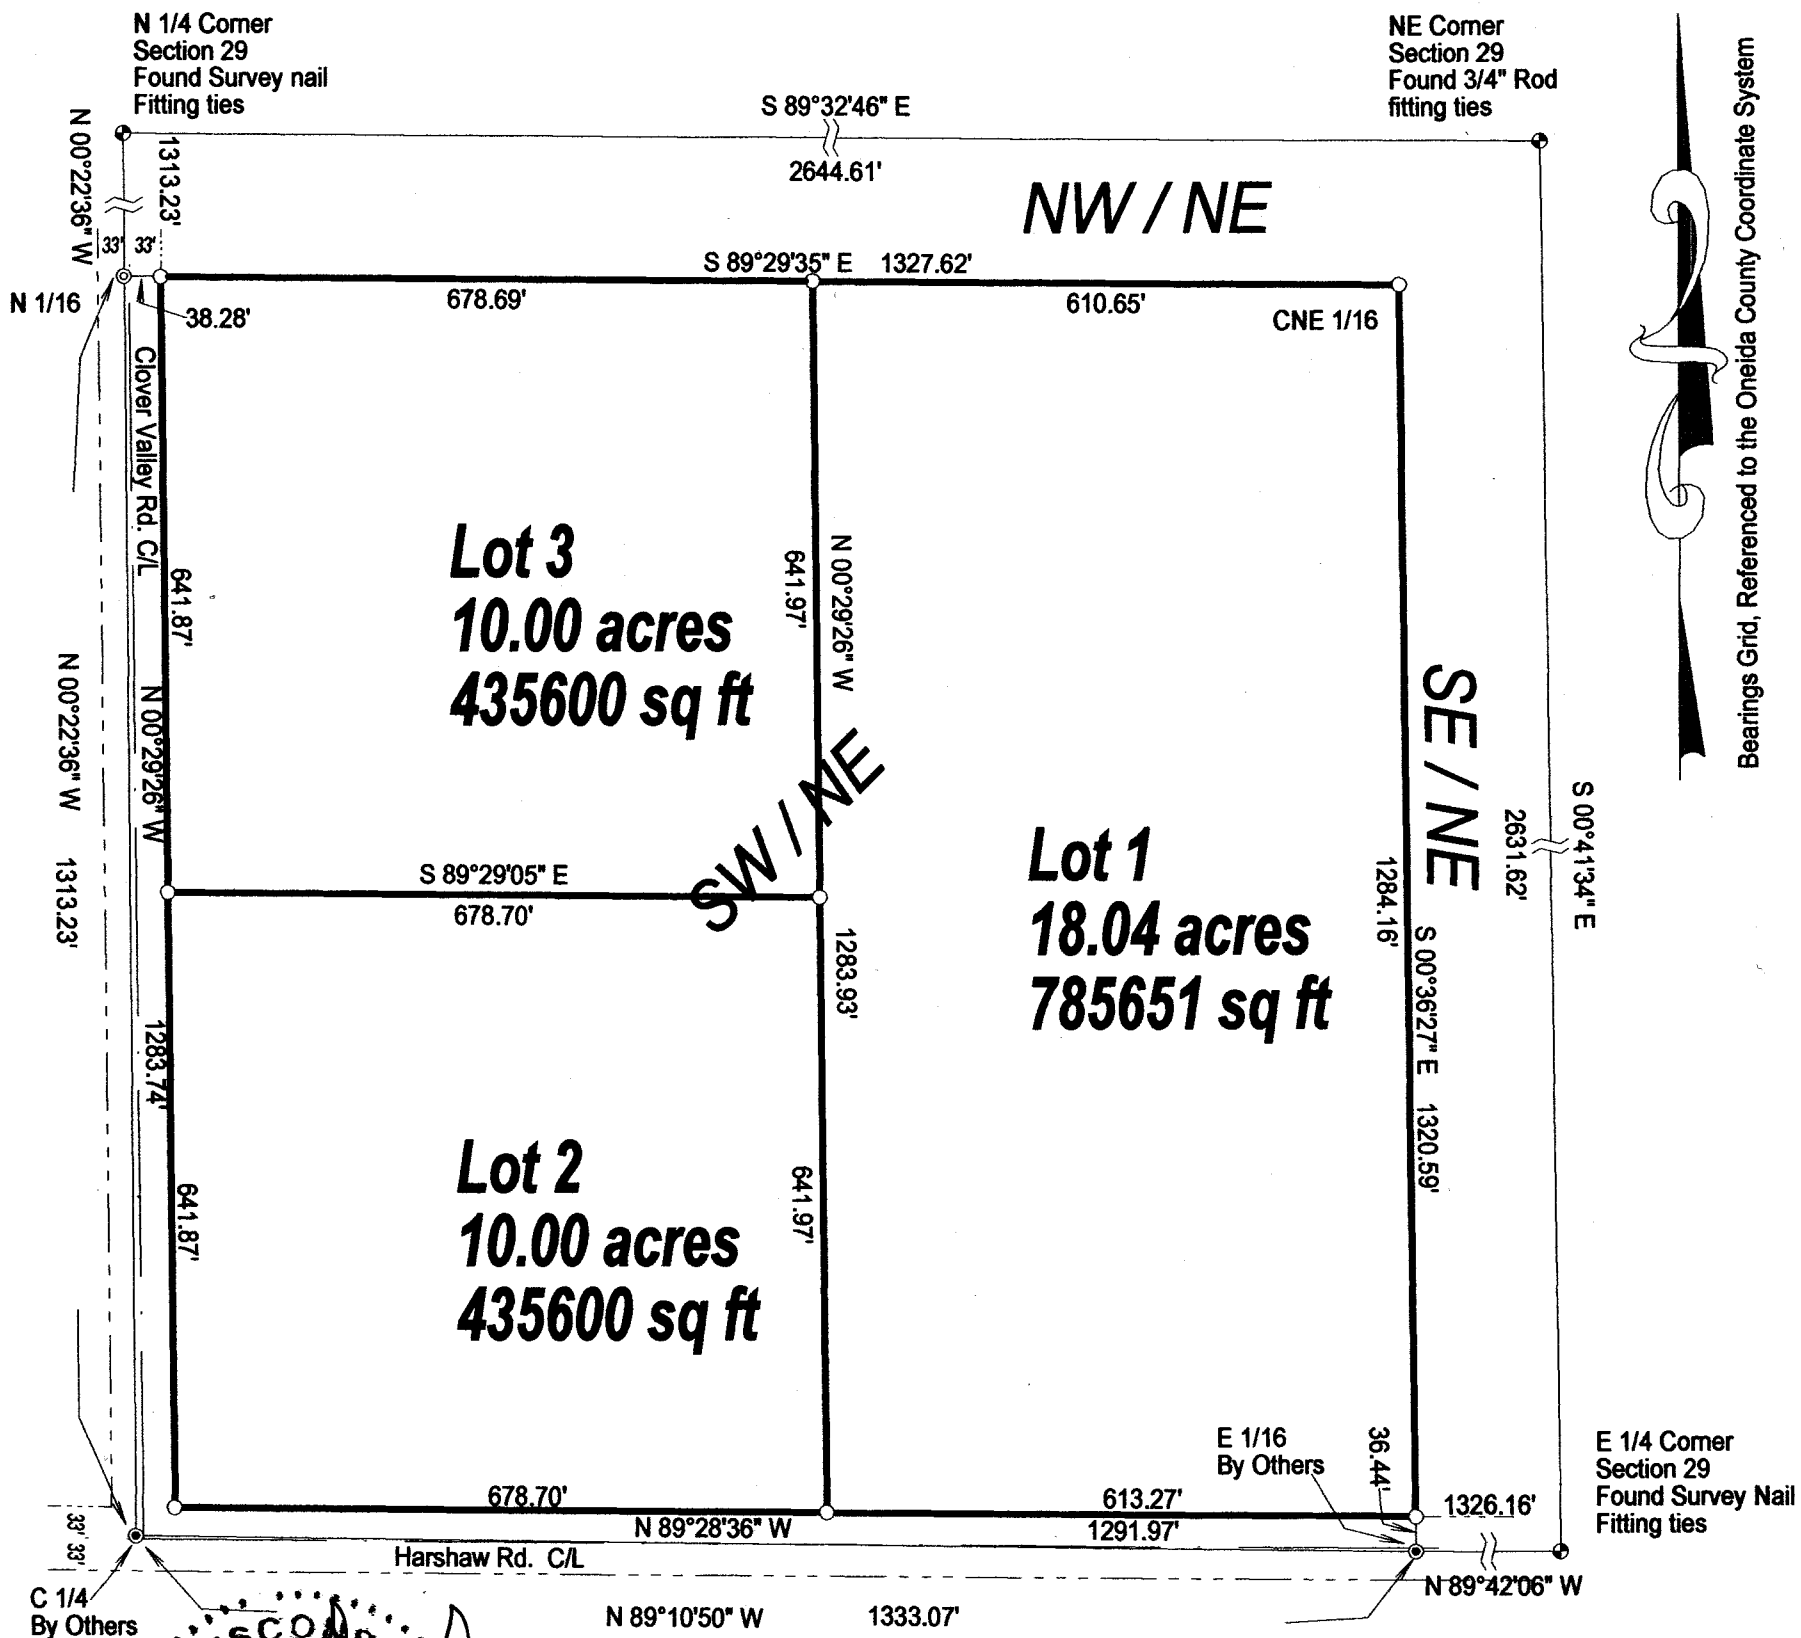

WISCONSIN
CHARLES L. OLEINIK
S-2439
RHINELANDER, WIS.
5-13-25
LAND SURVEYOR

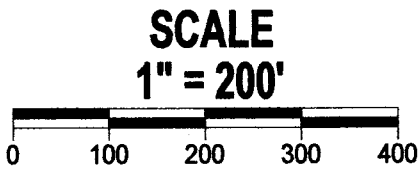

NOTE: Existing improvements located on Lot 1 are not shown in this survey.
Legal Descriptions for each lot provided on separate sheets.

LEGEND

- Set 1" X 18" Iron Pipe Weighing min. 1.13 lb./lin.ft.
- ⊙ Set Survey Nail
- ⦿ Found Survey Nail
- Found PLS Corner Monument as described

I, Charles L. Oleinik, Professional Land Surveyor in the State of Wisconsin, hereby certify: that I have surveyed and mapped the parcel shown hereon; that said survey and map are correct to the best of my knowledge and belief; that I have complied with the applicable requirements of Chapter A-7 of Wisconsin Administrative Code in completion thereof.

Charles L. Oleinik, PLS
Date 5-13-25

NORTH COAST SURVEYING
4180 TENDERFOOT RD.
RHINELANDER, WI 54501
534-230-8555
NORTHCOASTSURVEYING.COM

Boundary Survey Map for:
Melinda Herman

Drawing # 2515
Date 5/13/2025
Drafted by CLO