



SURVEY OF LOT 2 CSM. VOL.16, PG. 3616
BEING PART OF GOV'T. LOT 6, SEC. 36, T. 37 N., R. 8 E.,
TOWN OF NEWBOLD, ONEIDA COUNTY, WI.

MAP # **A4353**
DATE FILED **6-11-2025**
BY **CH**
DWSCH: 11
ONEIDA CO. SURVEYOR'S OFFICE

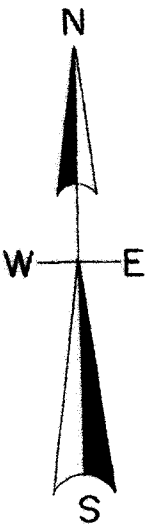


North is referenced to the west line of CSM. Vol.16, Pg. 3616
being an assumed bearing of S 0° 51' 46" W.

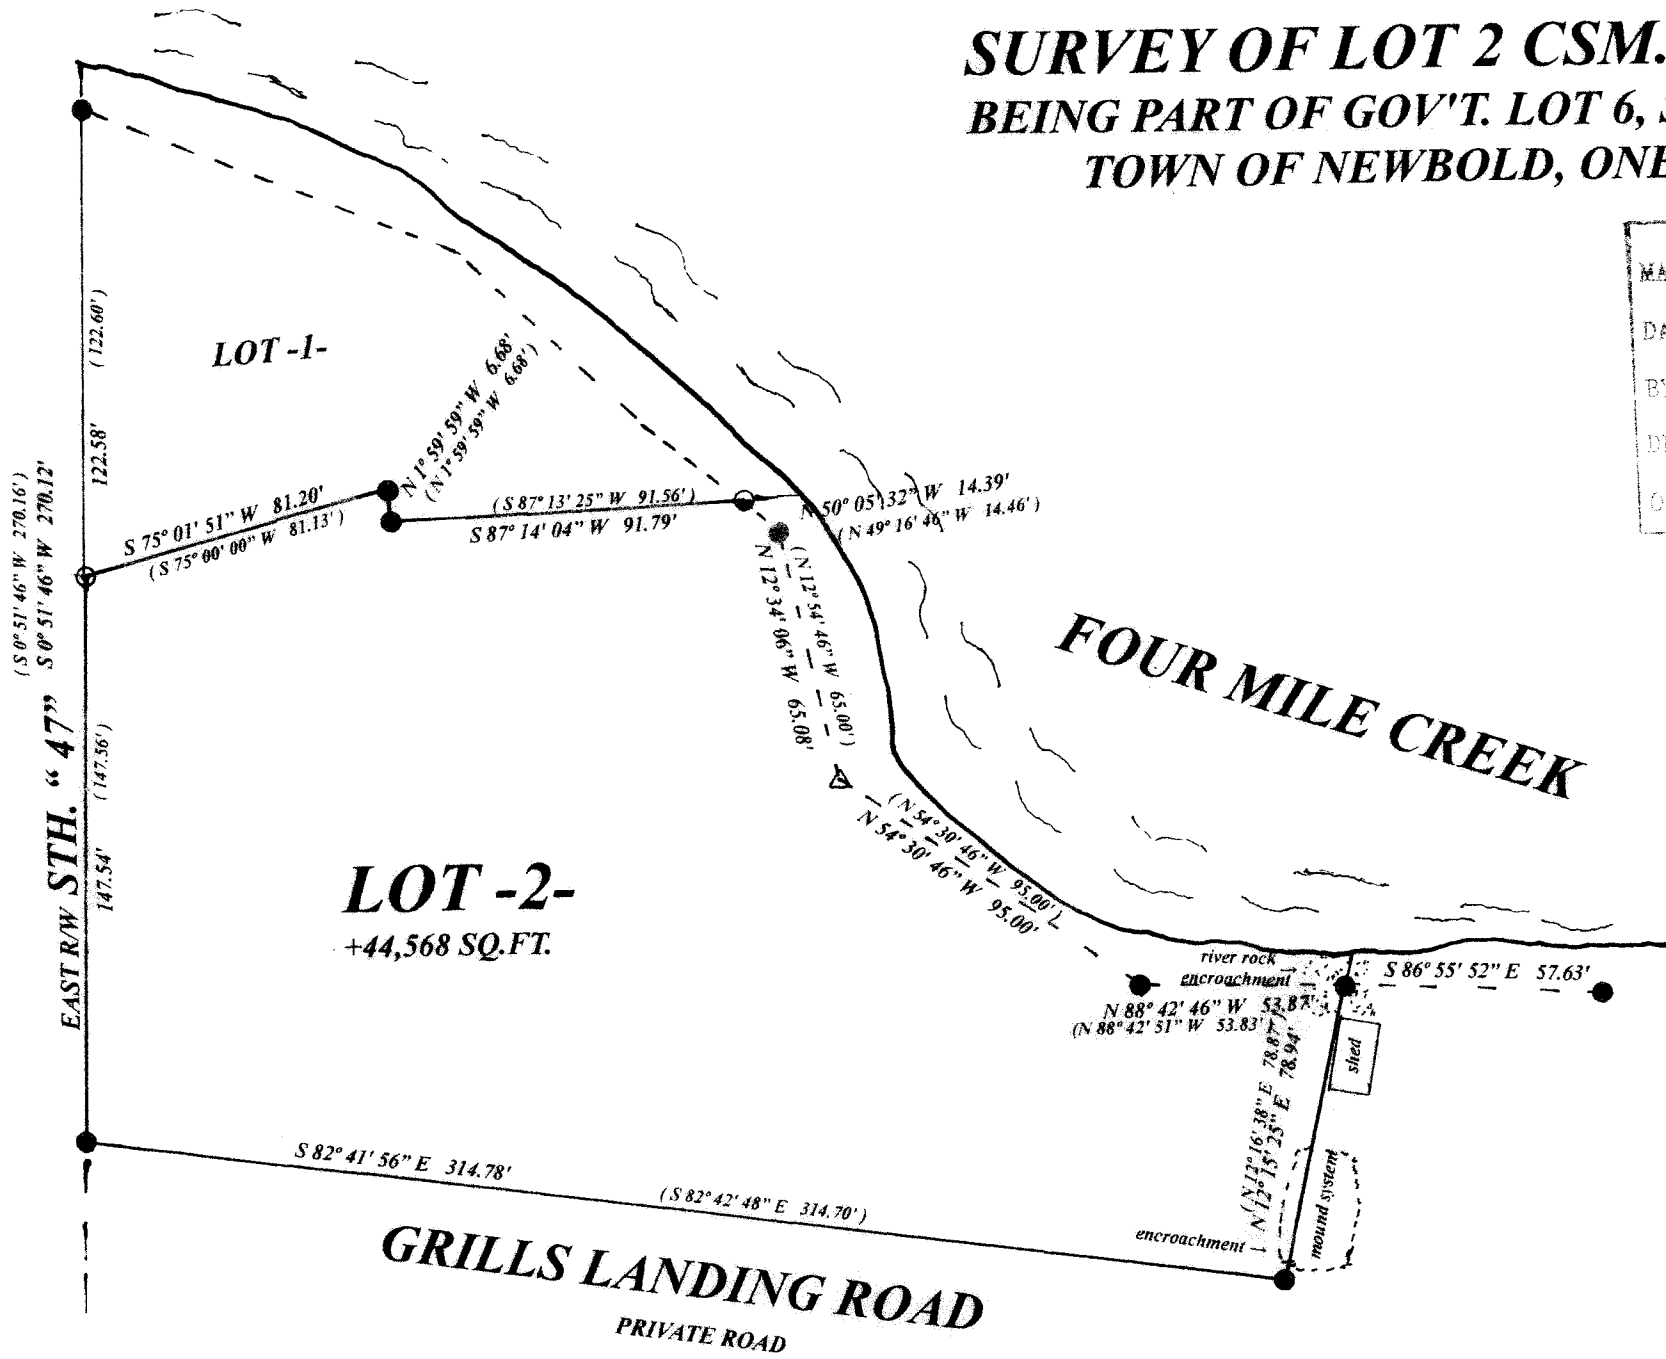


LEGEND

- found 1" iron pipe inside 2.5" iron pipe
- found 1" iron pipe
- ⊙ set 1" iron pipe
- △ (0.00') planted

SCALE

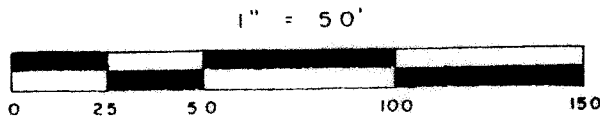

I, Todd Loftus, Professional Land Surveyor, hereby certify,
that I have surveyed the property shown hereon. That this
map represents an accurate survey of said property to the
best of my knowledge & belief. That I have performed this
survey by order of Andrew MacDonald
and that I have complied with the applicable requirements
of the Wisconsin Administrative Code A.E.7.

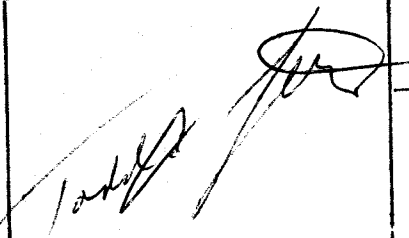 May 15, 2025	survey for Andrew P. MacDonald 3998 STH. 47 Rhineland, WI. 54501
	LOFTUS SURVEYING 5437 RIVERVIEW DRIVE RHINELANDER, WI. 54501 TEL/FAX 715-369-1142 hodag28@hotmail.com
	4049B8