

MAP OF SURVEY



PART OF THE
NW 1/4 OF THE NE 1/4
AND PART OF THE
NE 1/4 OF THE NE 1/4
SECTION 4, T.36 N. R.07 E.
TOWN OF WOODBORO
ONEIDA COUNTY, WISCONSIN

SURVEY PREPARED FOR: TINA JOHNSON

Exempt from Planning and Zoning Review.
Denise Hoppe 8-1-25
Signature Date

MAP # A4369
DATE FILED 8-1-2025
BY CH
DESCRIPTION FILED
ONEIDA CO. SURVEYOR'S OFFICE

0 300 600
GRAPHIC SCALE
1 INCH = 300 FEET
BEARINGS REFERENCED TO THE WISCONSIN
COORDINATE REFERENCE SYSTEM, ONEIDA COUNTY
WITH THE NORTH LINE OF THE NE 1/4 SECTION 4
BEARING N 89°55'05" E
LEGAL DESCRIPTIONS PROVIDED SEPARATELY

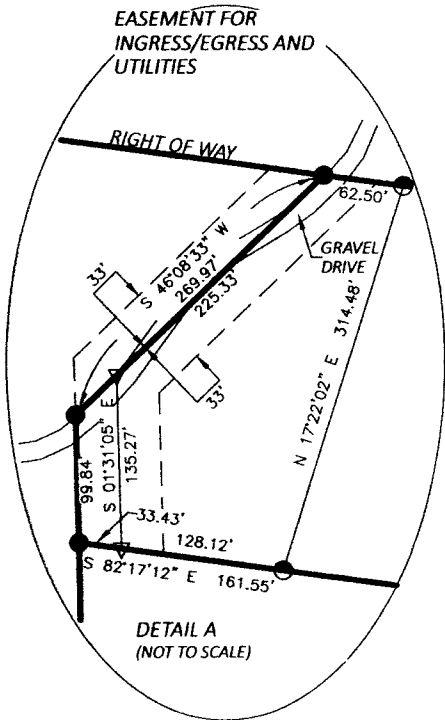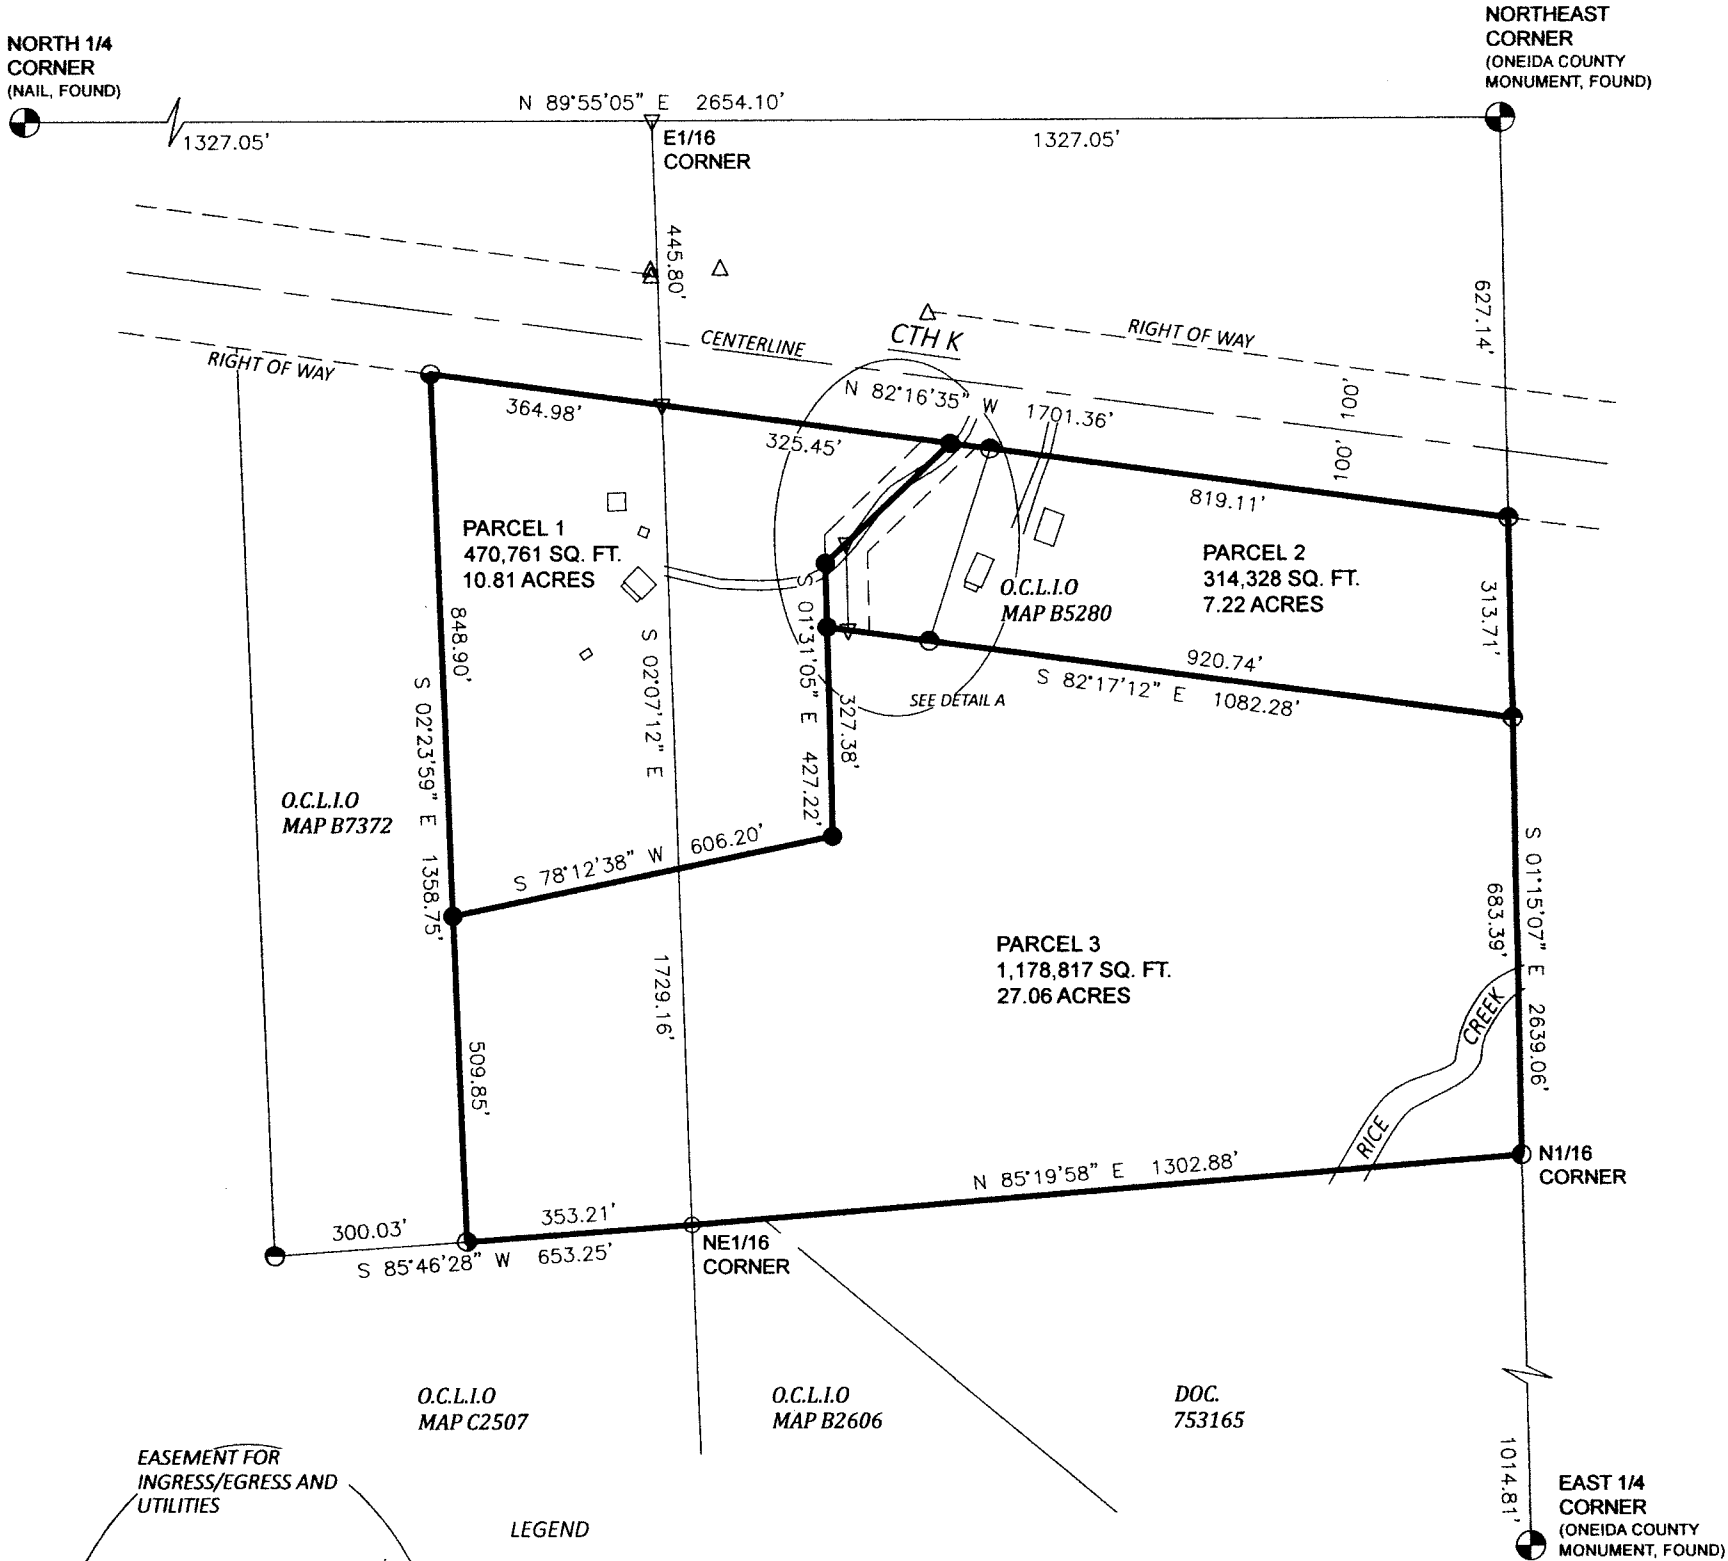

- LEGEND
- 1.25 INCH IRON PIPE, FOUND
 - 1.75 INCH IRON PIPE, FOUND
 - 1 INCH IRON PIPE, FOUND
 - 2 INCH IRON PIPE, FOUND
 - 2.5 INCH IRON PIPE, FOUND
 - △ RIGHT OF WAY POST
 - ▽ COMPUTED POSITION
 - 3/4 INCH X 18 INCH REBAR, SET WEIGHING 1.5 LBS / FOOT

SURVEYOR'S CERTIFICATE
I, Jeffrey T. Brock, Wisconsin Professional Land Surveyor S-2642, by the order of Tina Johnson: I hereby certify to the best of my knowledge and belief; that I have surveyed and mapped the property shown hereon; that this map represents an accurate survey of said property; and that I have complied with the applicable requirements of Wisconsin Administrative Code A-E 7.

Dated this 10th day of July, 2025

Jeffrey T. Brock
Jeffrey T. Brock, PLS 2642
JTB Land Surveying, LLC
Rhineland, WI

