


MAP # **A4394**
DATE FILED **10-1-2025**
BY **CH**
DESCRIPTION FILED
ONEIDA CO. SURVEYOR'S OFFICE

North Wausau Rd.
Located in the NE 1/4 of the SE 1/4, Section 7, Township 36 North, Range 8 East,
Town of Crescent, Oneida County, Wisconsin

Bearings are Grid. Referenced to the Oneida County Coordinate System.
The East line of Section 7 bears S 00°24'27" E

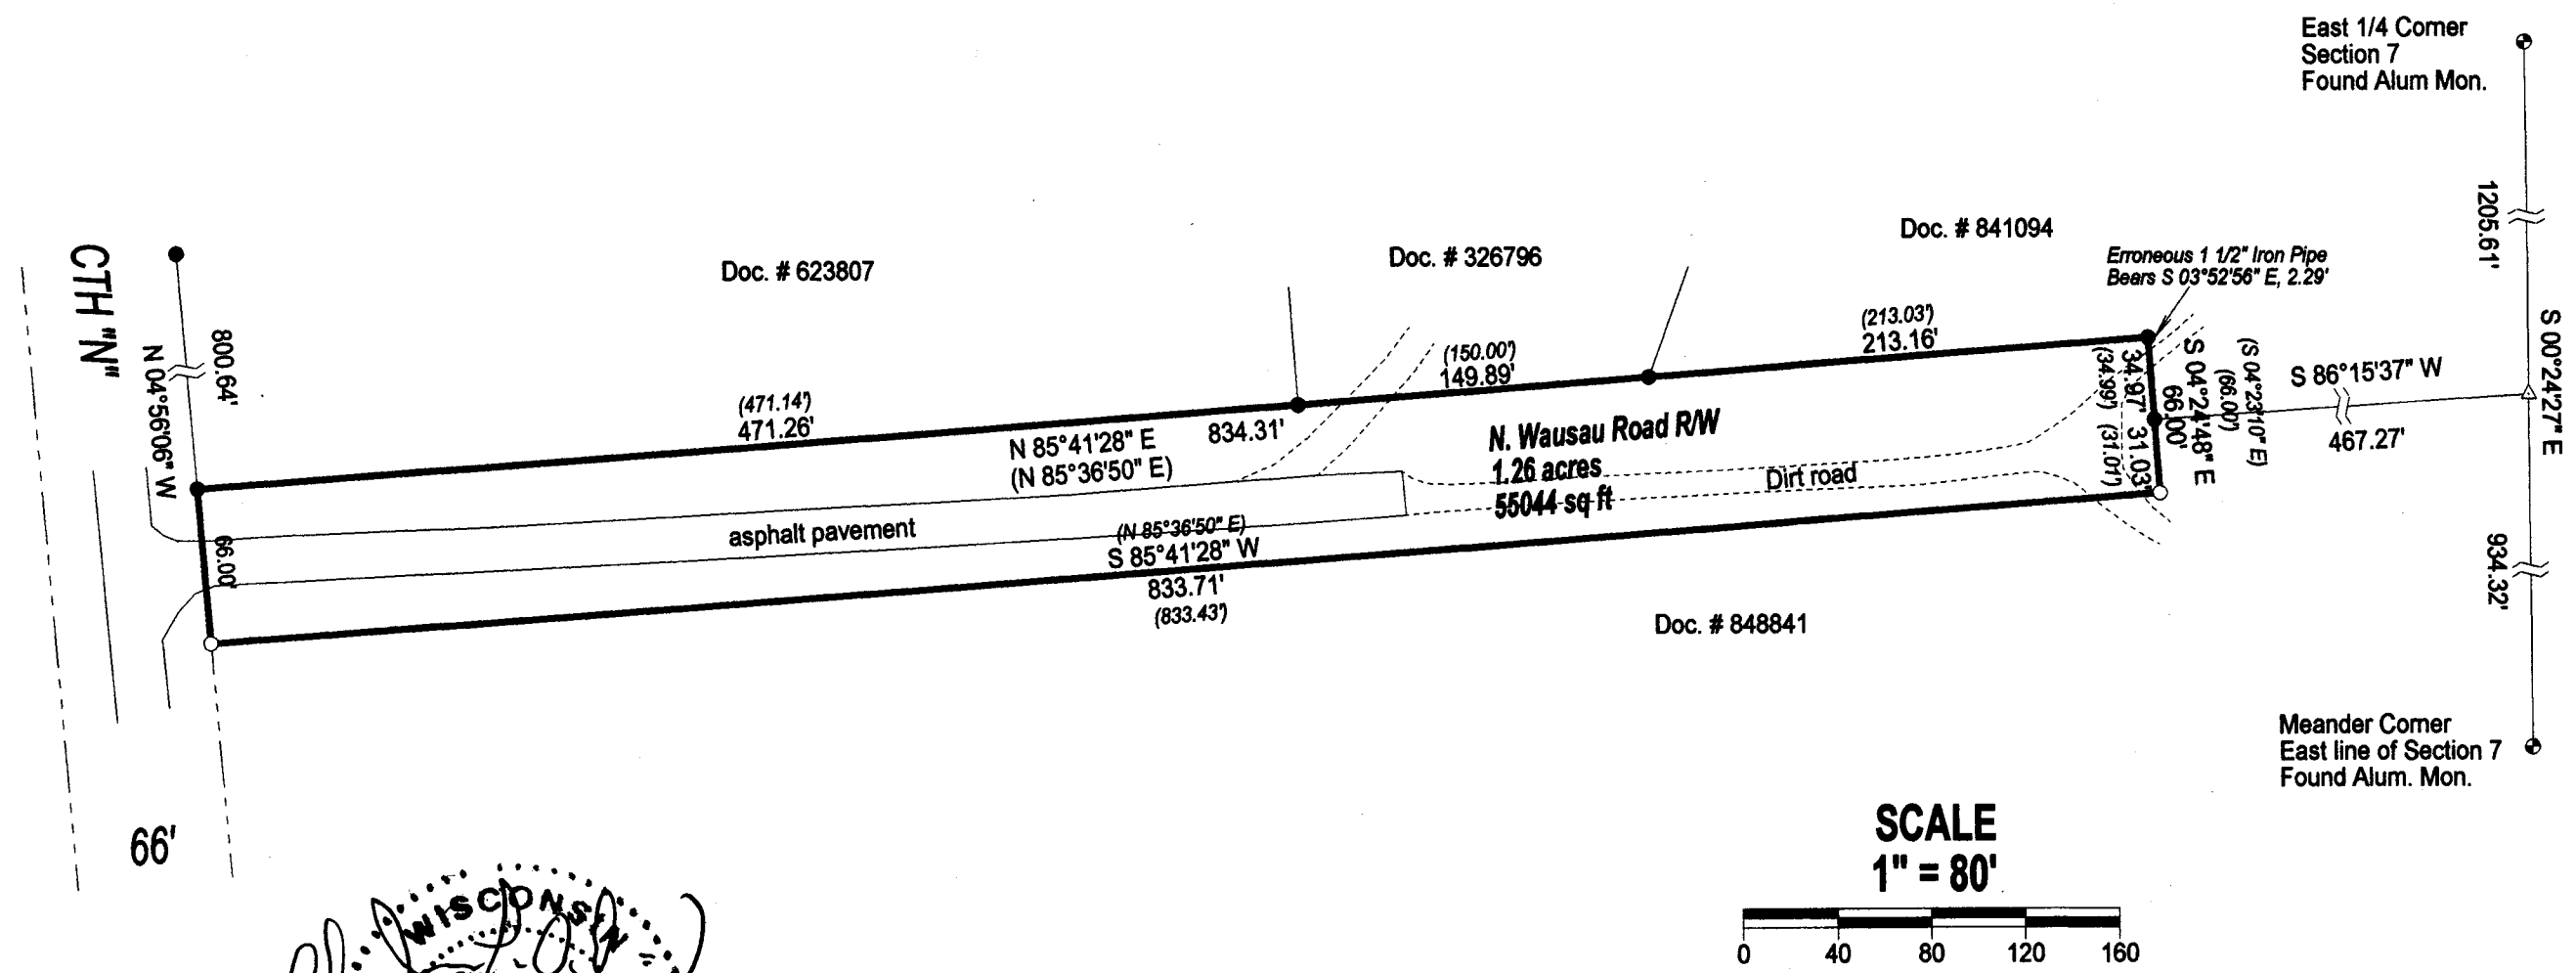

WISCONSIN
CHARLES L. OLEINIK
S-2439
RHINELANDER, WI
LAND SURVEYOR
8-20-25

LEGEND

- Set 1" X 18" Iron Pipe weighing min. 1.13 lb/lin. ft.
- Found 1 1/4" Iron Pipe
- △ Calculated position
- ⊕ PLSS Corner Monument
- () Previously described as

I, Charles L. Oleinik, Professional Land Surveyor in the State of Wisconsin, hereby certify: that I have surveyed and mapped the parcel shown hereon; that said survey and map are correct to the best of my knowledge and belief; that I have complied with the applicable requirements of Chapter A-E of Wisconsin Administrative Code in completion thereof.

Charles L. Oleinik
Charles L. Oleinik, PLS
8-20-25
Date

NORTH COAST SURVEYING
4180 TENDERFOOT RD.
RHINELANDER, WI 54501
534-230-8555
NORTHCOASTSURVEYING.COM

Boundary Survey for:

Town of Crescent

Drawing # 2531 Date 8/20/2025 Drafted by CLO