


**Lot 1 of Certified Survey Map No. 3748, Being Lots 5 and 6 of the Eagle Lake Subdivision,  
Located in Government Lot 5, Section 15, Township 38 North, Range 11 East,  
Town of Three Lakes, Oneida County, Wisconsin**





Bearings Assumed, based on the South line of  
Certified Survey Map No. 3748, recorded as N 85°00'47" W

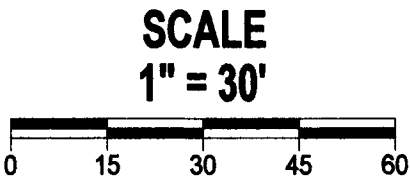

**LEGEND**

- Found 1" Iron Pipe
- ⊙ Found survey nail
- ⊕ Found 2" Iron Pipe
- △ Calculated position
- ( ) Previously recorded as

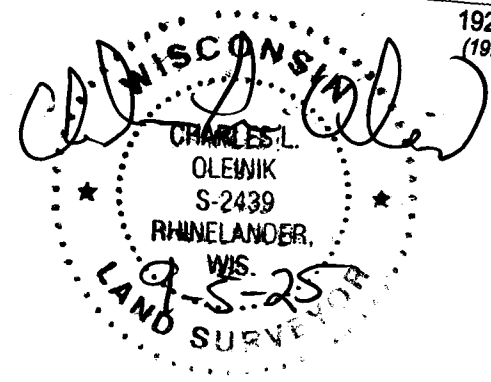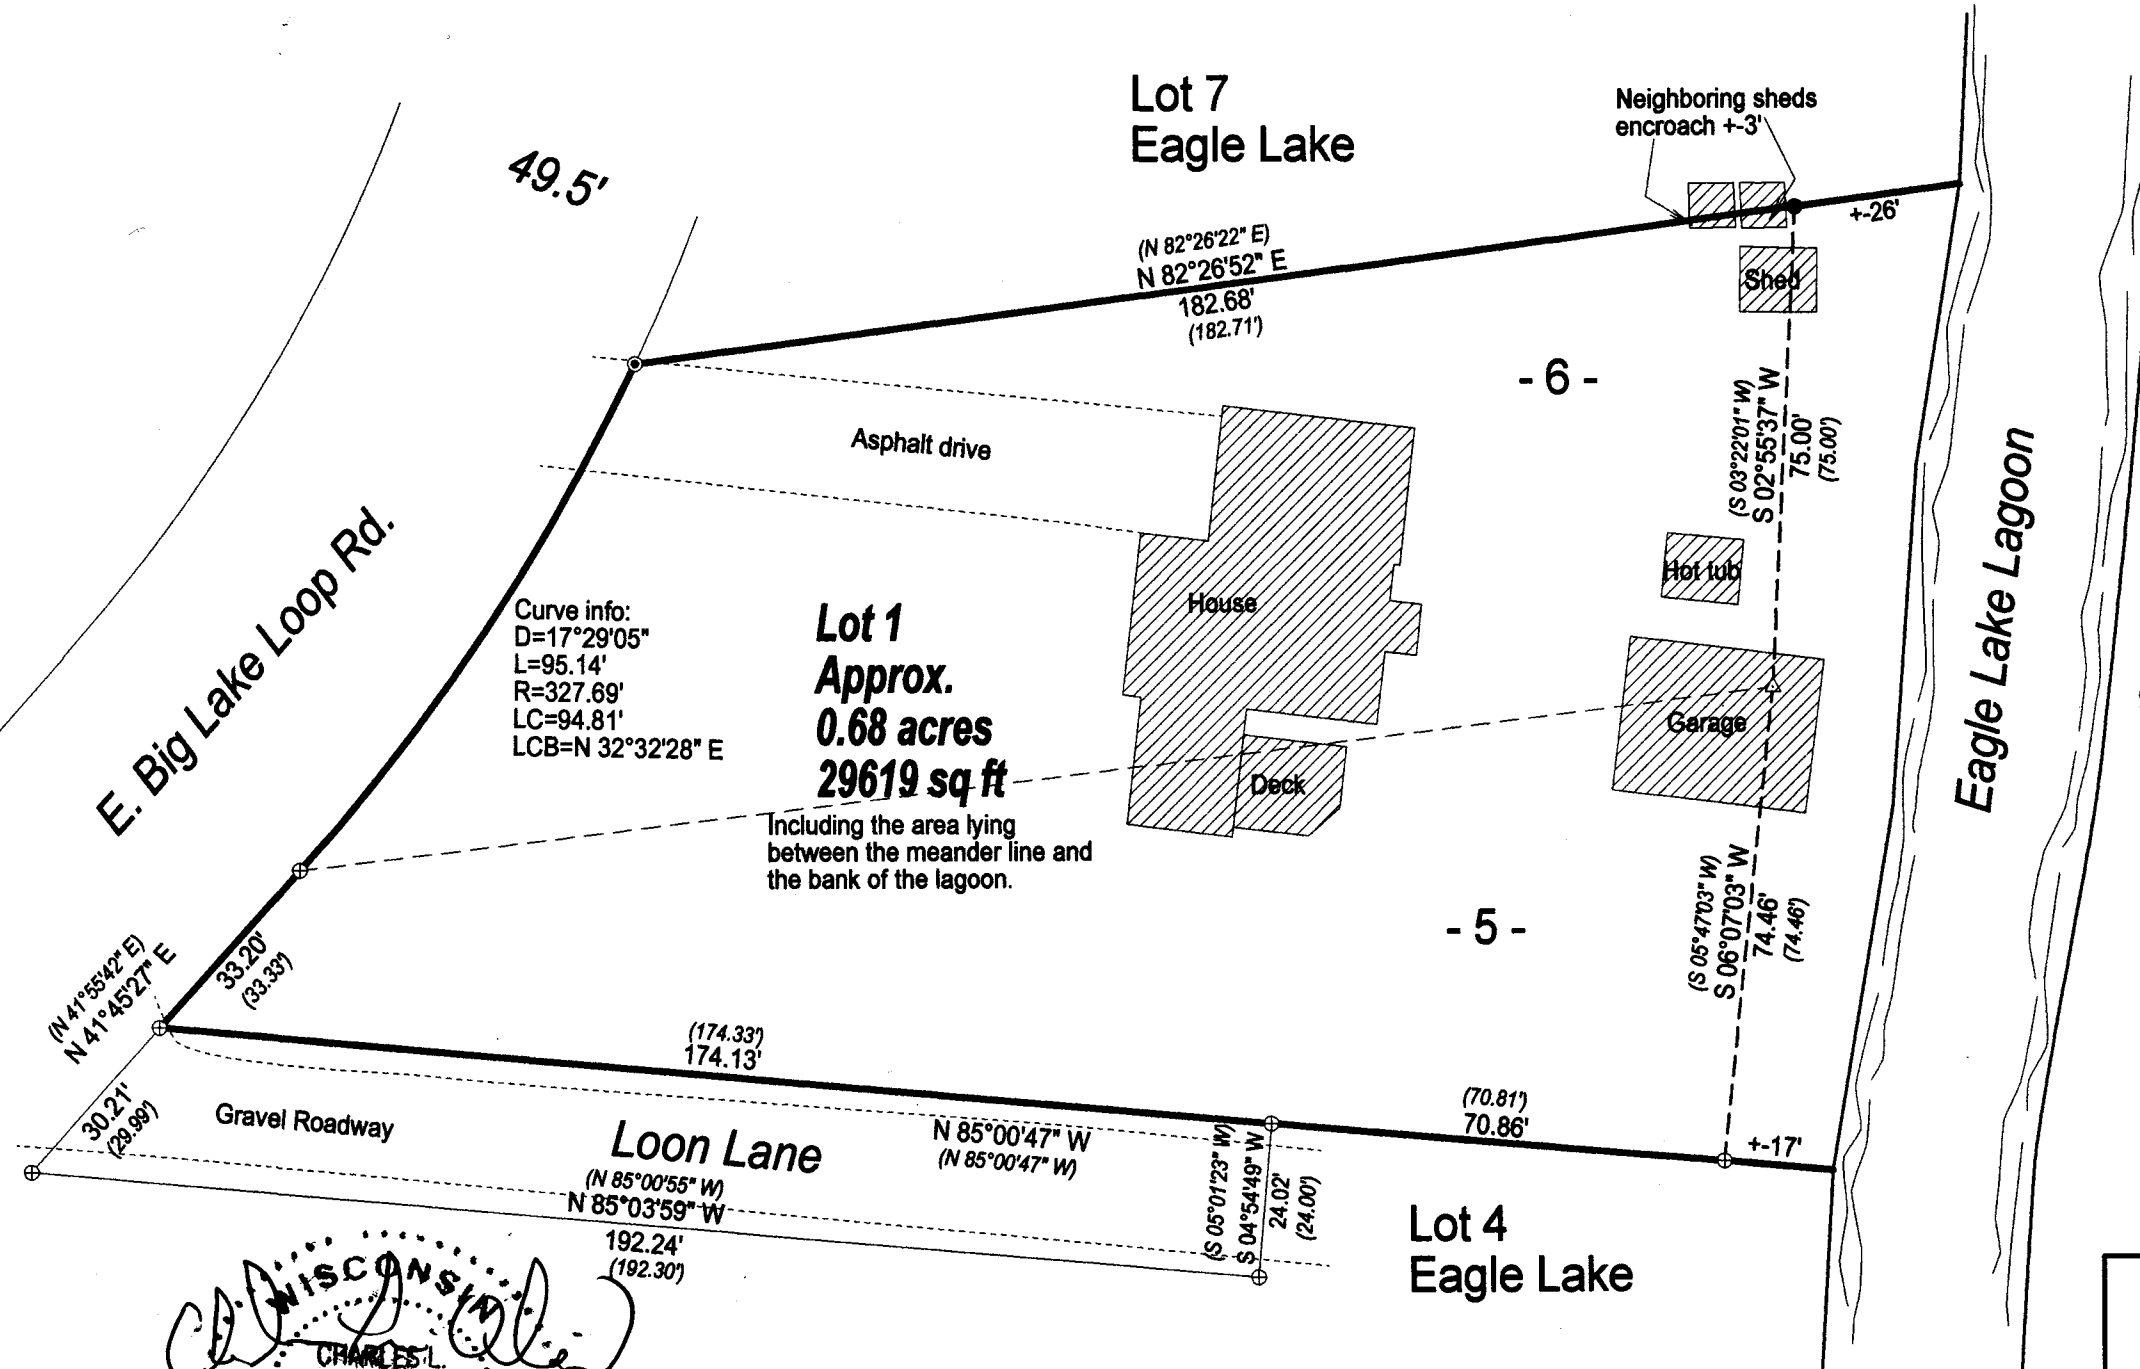

I, Charles L. Oleinik, Professional Land Surveyor in the State of Wisconsin, hereby certify:  
that I have surveyed and mapped the parcel shown hereon; that said survey and map are  
correct to the best of my knowledge and belief; that I have complied with the applicable  
requirements of Chapter A-E 7 of Wisconsin Administrative Code in completion thereof.

*Charles L. Oleinik* 9-5-25  
Charles L. Oleinik, PLS Date

MAP # A4400  
DATE FILED 10-1-2025  
BY CH  
DESCRIPTION PLACED  
ONEIDA CO. SURVEYOR'S OFFICE

NORTH COAST SURVEYING  
4180 TENDERFOOT RD.  
RHINELANDER, WI 54501  
534-230-8555  
NORTHCOASTSURVEYING.COM

Boundary Retracement Survey for:  
**Cory Strey**

Drawing # 2534 Date 9/5/2025 Drafted by CLO