


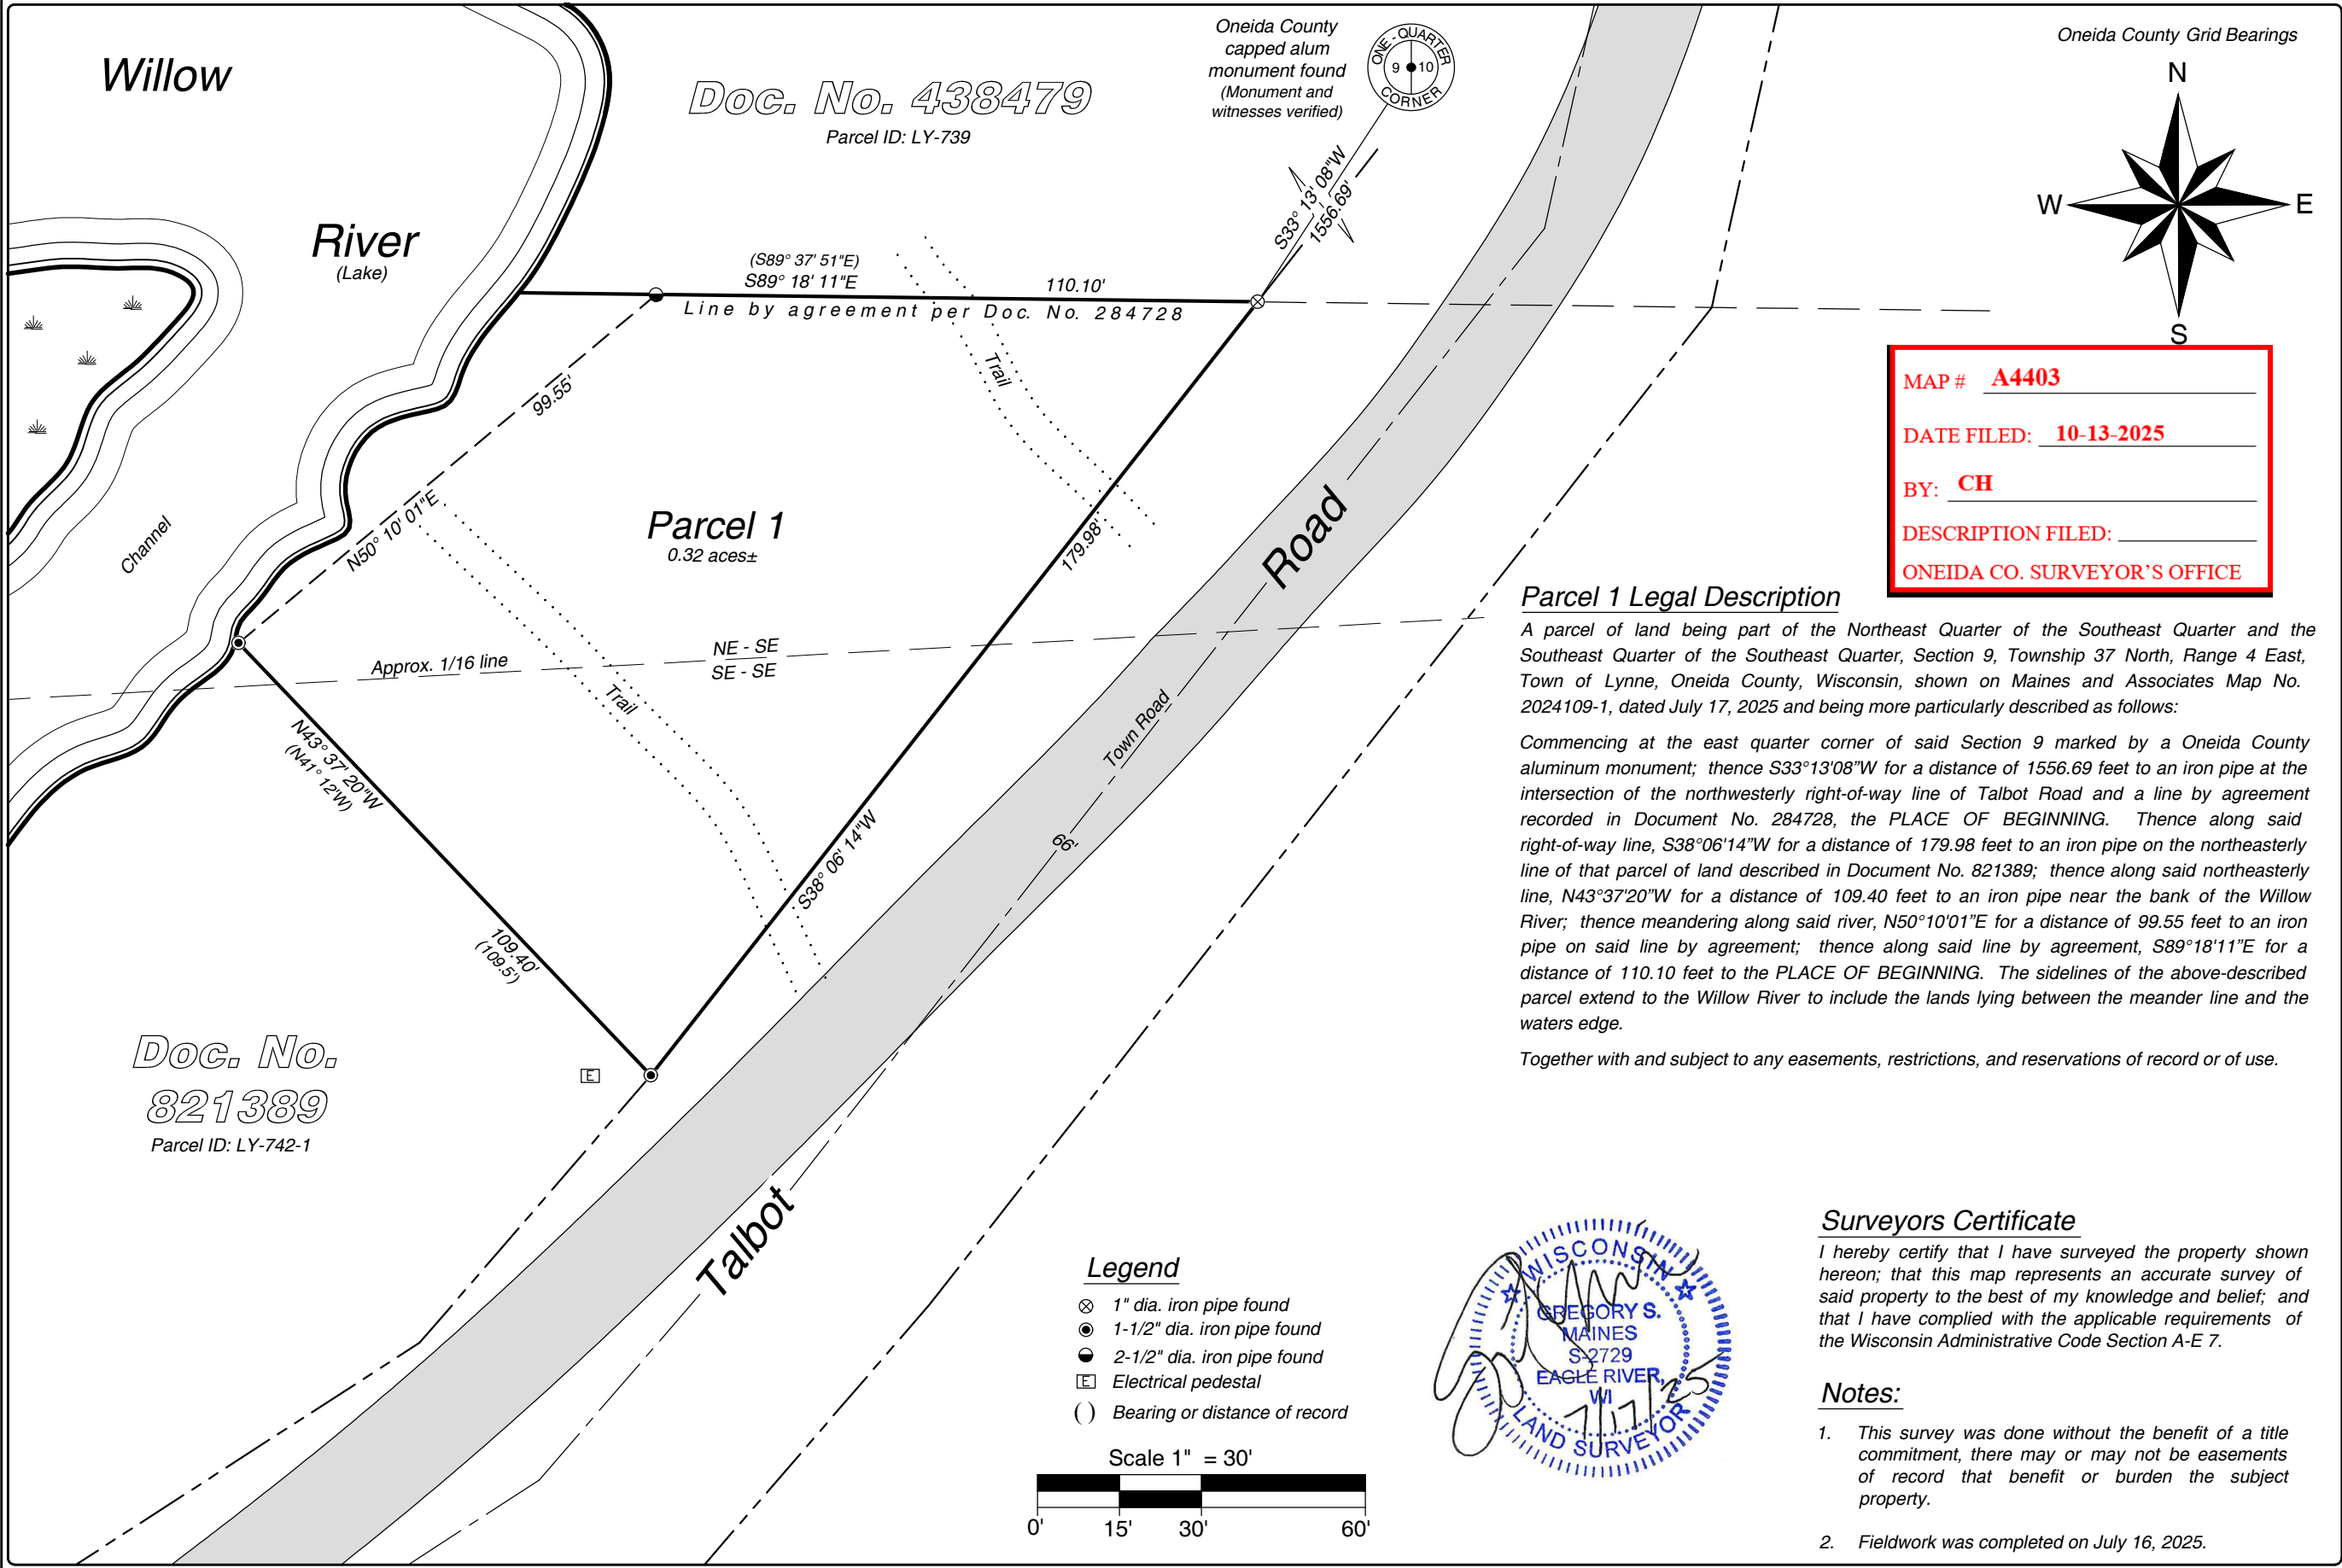


MAP # **A4403**
DATE FILED: **10-13-2025**
BY: **CH**
DESCRIPTION FILED:
ONEIDA CO. SURVEYOR'S OFFICE

SCALE: 1" = 30'
JOB #: 2024109-1
DRAWN BY: JWD
DATE: 07/17/2025
SHEET 1 OF 1

CLIENT:
Brian Fuchs
and
Damian Glenzer

Part of the
NE 1/4 of the SE 1/4 and the
SE 1/4 of the SE 1/4
Section 9, T 37 N, R 4 E
Town of Lynne
Oneida County, Wisconsin

Arbor Vitae, WI 54568
Phone 715.356.9485
Eagle River, WI 54521
Phone 715.479.2570
mainesandassociates.com

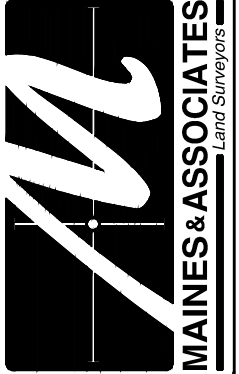

Surveyors Certificate
I hereby certify that I have surveyed the property shown hereon; that this map represents an accurate survey of said property to the best of my knowledge and belief; and that I have complied with the applicable requirements of the Wisconsin Administrative Code Section A-E 7.

- Notes:**
- This survey was done without the benefit of a title commitment, there may or may not be easements of record that benefit or burden the subject property.
 - Fieldwork was completed on July 16, 2025.

