


RETRACEMENT SURVEY

LOT 3, BLOCK F OF THE ASSESSOR'S REPLAT OF COHN, BING & SLIMMER'S 1ST ADDITION, LOCATED IN THE NORTH 1/2 OF THE NW 1/4, SECTION 5, TOWNSHIP 36 NORTH, RANGE 9 EAST, CITY OF RHINELANDER, ONEIDA COUNTY, WISCONSIN.



NOTE:
• NO TITLE SEARCH HAS BEEN DONE AT THIS TIME. THERE MAY BE OTHER BENEFITS OR BURDENS REGARDING THESE LANDS THAT ARE NOT SHOWN HERE.

MAP # **A4406**
DATE FILED **10-17-2025**
BY **CH**
DESCRIPTION FILED
ONEIDA CO. SURVEYOR'S OFFICE

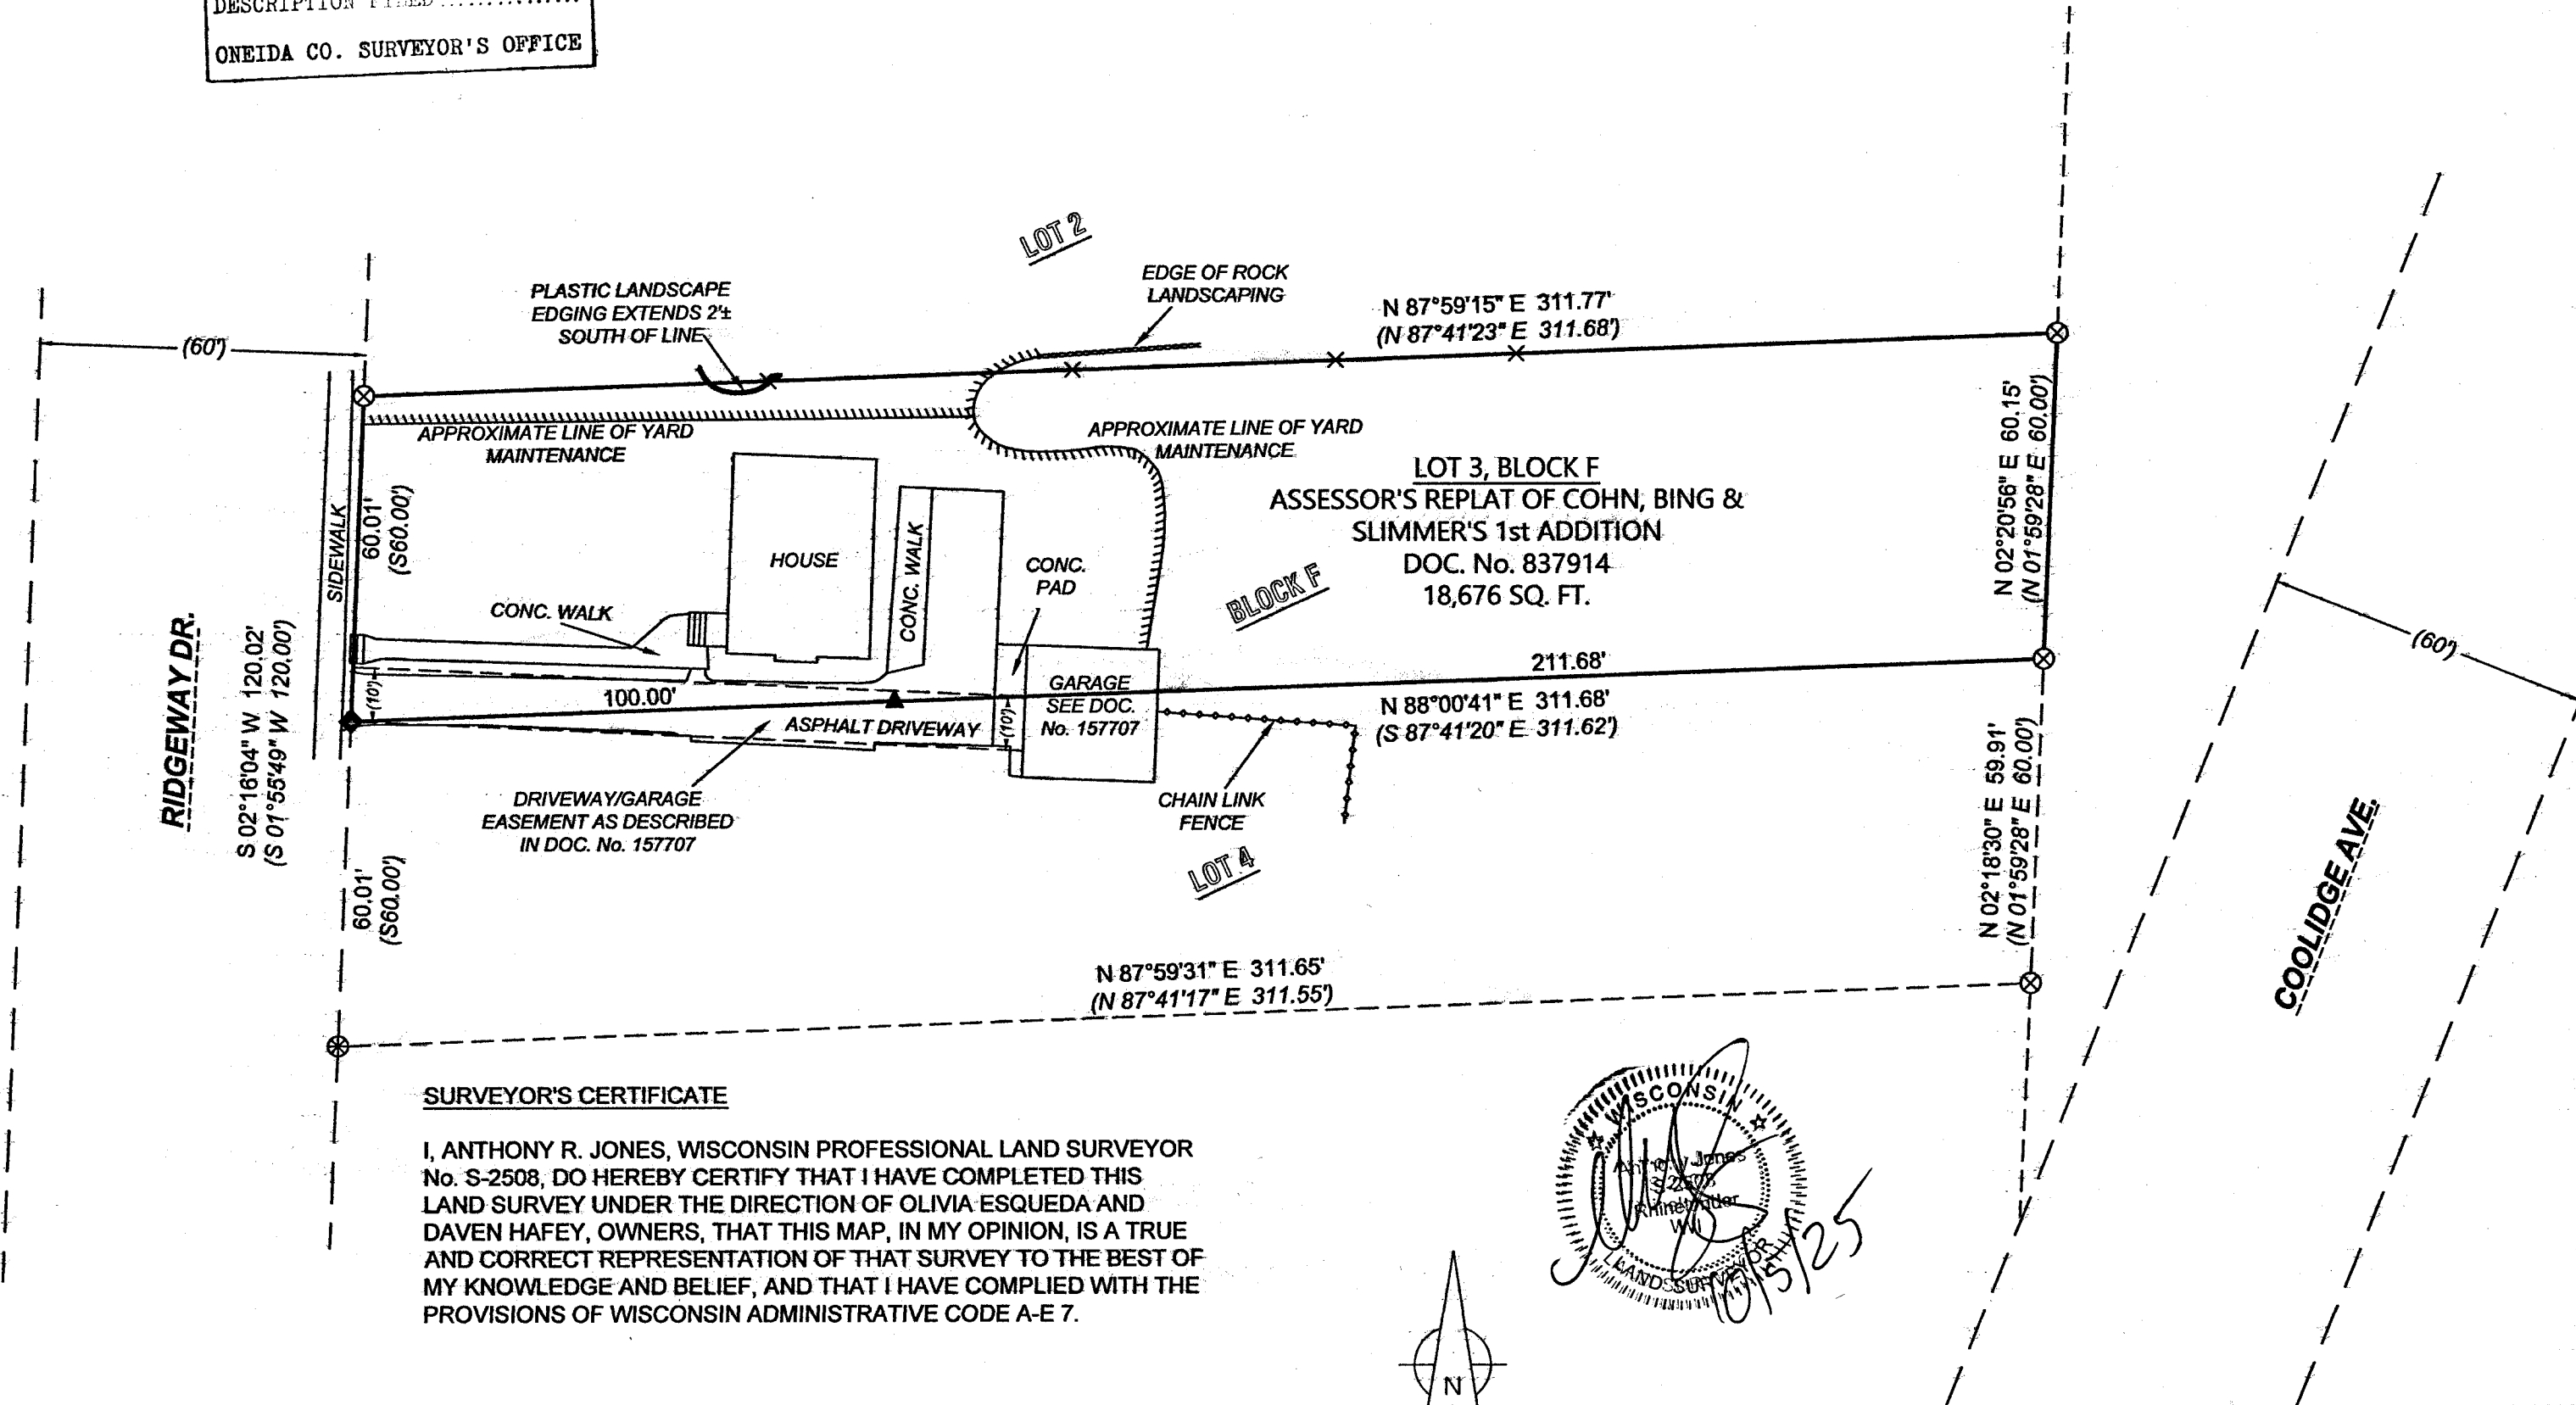


SURVEYOR'S CERTIFICATE

I, ANTHONY R. JONES, WISCONSIN PROFESSIONAL LAND SURVEYOR No. S-2508, DO HEREBY CERTIFY THAT I HAVE COMPLETED THIS LAND SURVEY UNDER THE DIRECTION OF OLIVIA ESQUEDA AND DAVEN HAFEY, OWNERS, THAT THIS MAP, IN MY OPINION, IS A TRUE AND CORRECT REPRESENTATION OF THAT SURVEY TO THE BEST OF MY KNOWLEDGE AND BELIEF, AND THAT I HAVE COMPLIED WITH THE PROVISIONS OF WISCONSIN ADMINISTRATIVE CODE A-E 7.

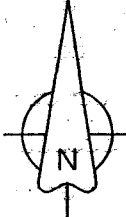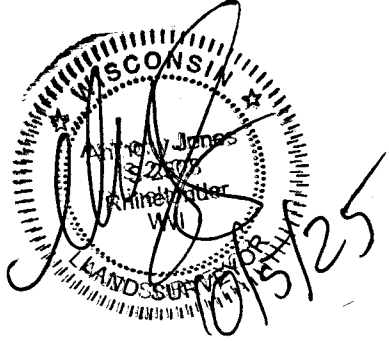

NORTH BASED ON THE ONEIDA COUNTY COORDINATE SYSTEM AND WEST LINE OF LOT 3, BLOCK F, ASSESSOR'S REPLAT OF COHN, BING & SLIMMER'S 1st ADDITION, MEASURED AS: S 02°16'04\" W

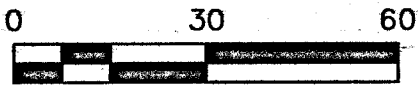

LEGEND

- ◆ SET 5\" GEAR SPIKE
- ▲ SET 1\" PK NAIL
- ⊗ FOUND 1 1/4\" IRON PIPE
- ⊗ FOUND 2\" IRON PIPE
- × SET WOOD LATH ON LINE
- (XXX) PREVIOUS DIMENSIONS

DRAWN BY: ARJ	DATE: 10/5/2025	OLIVIA ESQUEDA/ DAVEN HAFEY 308 RIDGEWAY DR. RHINELANDER, WI 54501	A.R. JONES LAND SURVEYING, LLC 2788 SCHWARZ RD. RHINELANDER, WI 54501 715.894.7231 arjsurvey@charter.net
FIELD WORK COMPLETED ON:	DATE: 10/4/2025	PROJECT NUMBER: 2025-116	
SCALE: 1\"=30'	SHEET: 1/1		