



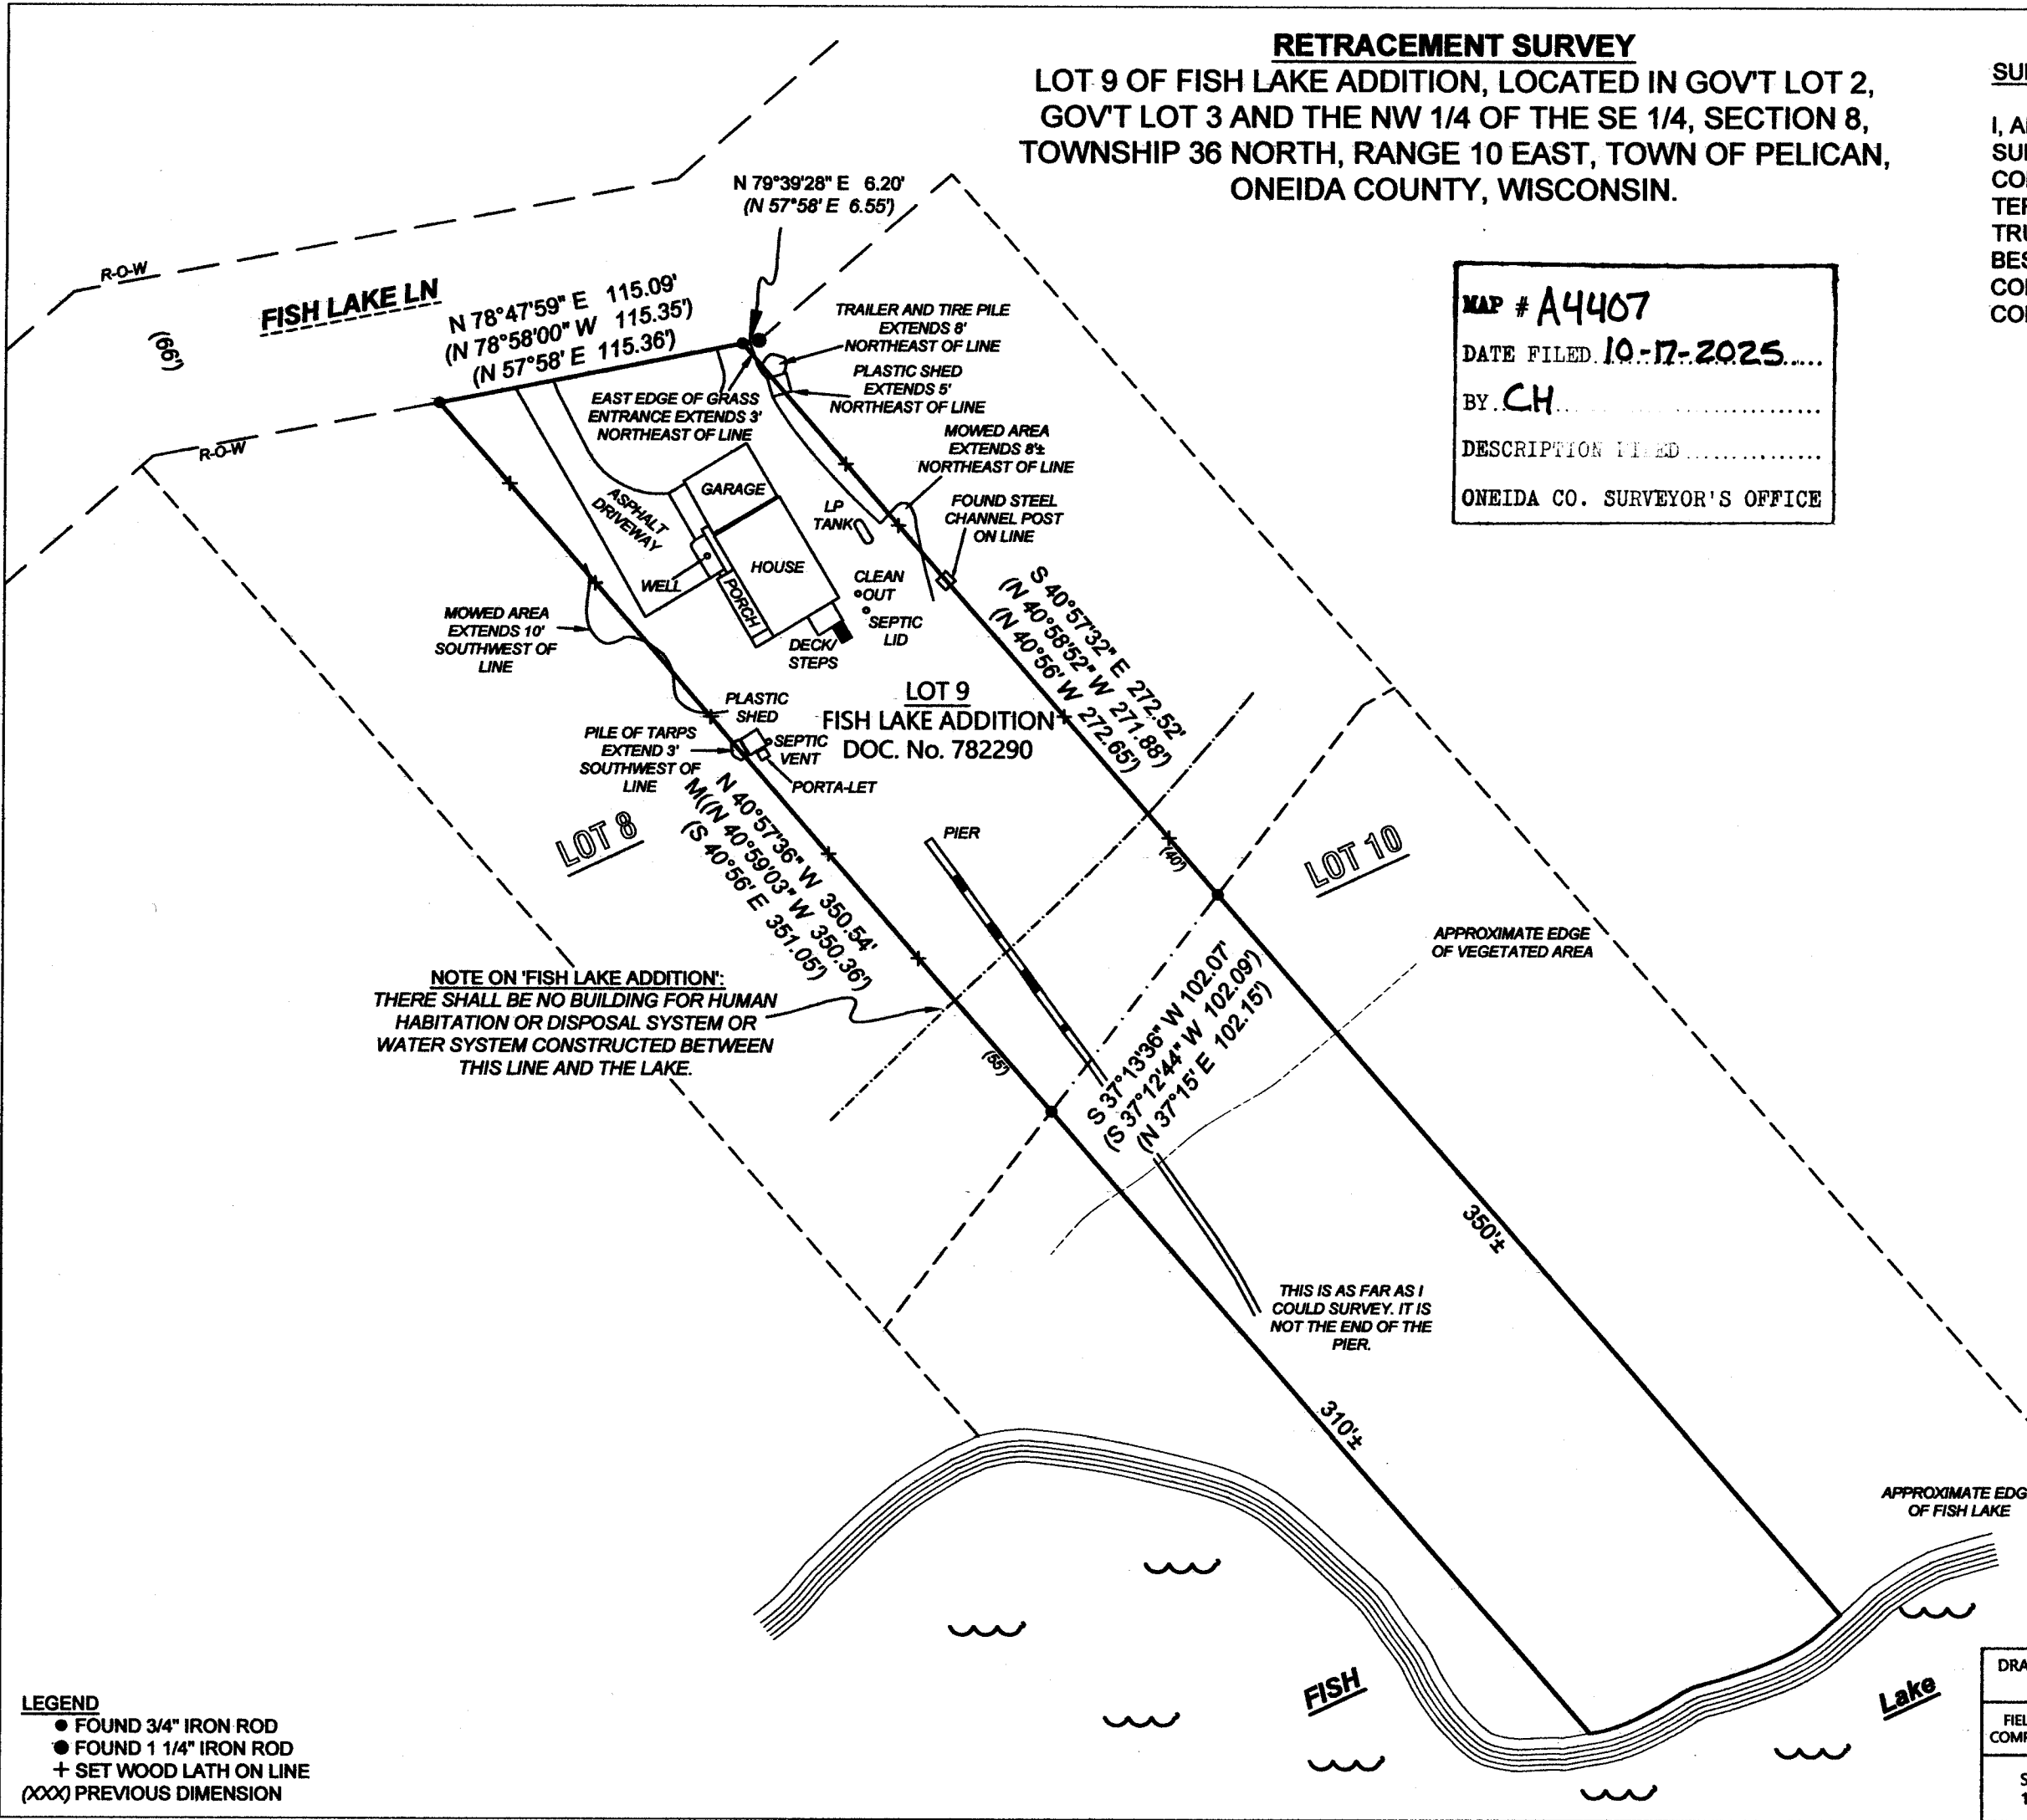


RETRACEMENT SURVEY
LOT 9 OF FISH LAKE ADDITION, LOCATED IN GOV'T LOT 2,
GOV'T LOT 3 AND THE NW 1/4 OF THE SE 1/4, SECTION 8,
TOWNSHIP 36 NORTH, RANGE 10 EAST, TOWN OF PELICAN,
ONEIDA COUNTY, WISCONSIN.

MAP # **A4407**
DATE FILED **10-17-2025**.....
BY **CH**.....
DESCRIPTION FILED.....
ONEIDA CO. SURVEYOR'S OFFICE

SURVEYOR'S CERTIFICATE
I, ANTHONY R. JONES, WISCONSIN PROFESSIONAL LAND SURVEYOR No. S-2508, DO HEREBY CERTIFY THAT I HAVE COMPLETED THIS LAND SURVEY UNDER THE DIRECTION OF TERRANCE CAVINS, OWNER, THAT THIS MAP, IN MY OPINION, IS A TRUE AND CORRECT REPRESENTATION OF THAT SURVEY TO THE BEST OF MY KNOWLEDGE AND BELIEF, AND THAT I HAVE COMPLIED WITH THE PROVISIONS OF WISCONSIN ADMINISTRATIVE CODE A-E 7.

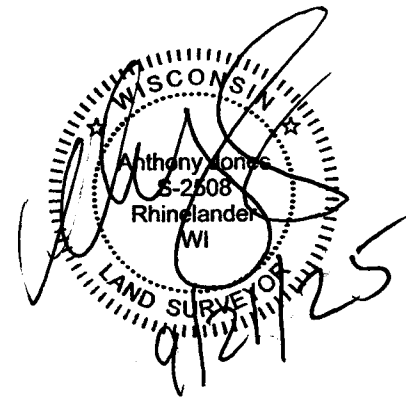

- NOTES:**
- NO TITLE SEARCH HAS BEEN DONE AT THIS TIME. THERE MAY BE OTHER BENEFITS OR BURDENS REGARDING THESE LANDS THAT ARE NOT SHOWN HERE.
 - THE ORDINARY HIGH WATER MARK (OHWM) WAS NOT DETERMINED DURING THE COURSE OF THIS SURVEY. DUE TO SITE CONDITIONS, THE SHORE AND THE EDGE OF THE VEGETATED AREA, AS SHOWN HERE, COULD NOT BE DETERMINED OR SURVEYED. THE EDGES, SHOWN HERE, ARE APPROXIMATE AND SHOULD NOT BE USED FOR BUILDING AND HAVE BEEN REPRODUCED FROM ONEIDA COUNTY DIGITAL DATA.
 - ACCESS TO THE END OF THE PIER EXTENDING TO FISH LAKE WAS NOT POSSIBLE. I SURVEYED IT AS FAR AS I COULD. SEE WILDERNESS SURVEYING, INC. MAP No. 11-164, 12/12/2011 (ONEIDA COUNTY MAP No. B7511) NOTING A POSSIBLE ENCROACHMENT.
 - THERE ARE WHITE FLAGS INDICATING UNDERGROUND DOG FENCE WIRING ALONG THE LATERAL LOT LINES THAT APPEAR TO BE ON BOTH NEIGHBORING PROPERTIES. I COULD NOT DETERMINE AN EXACT LOCATION OF THE UNDERGROUND WIRES, SO THEY ARE NOT SHOWN HERE.

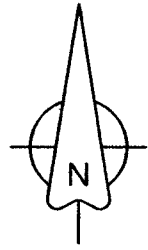

NORTH BASED ON THE ONEIDA COUNTY COORDINATE SYSTEM AND EAST LINE OF THE SOUTHEAST 1/4 OF THE SOUTHEAST 1/4, SECTION 14-38-11, MEASURED AS: N 02°50'08" W



- LEGEND**
- FOUND 3/4" IRON ROD
 - FOUND 1 1/4" IRON ROD
 - + SET WOOD LATH ON LINE
 - (XXX) PREVIOUS DIMENSION

DRAWN BY: ARJ	DATE: 9/21/2025	TERRY CAVINS 3201 FISH LAKE LN RHINELANDER, WI 54501	A.R. JONES LAND SURVEYING, LLC 2788 SCHWARZ RD. RHINELANDER, WI 54501 715.894.7231 arjsurvey@charter.net
FIELD WORK COMPLETED ON:	DATE: 9/21/2025	PROJECT NUMBER: 2025-114	
SCALE: 1"=60'	SHEET: 1/1		