


A4419


A4419

MAP # A4419
DATE FILED 11-18-2025.....
BY...CH.....
DESCRIPTION FILED.....
ONEIDA CO. SURVEYOR'S OFFICE

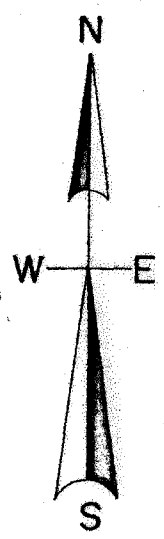

Assumed North

FLOWAGE
FOUR MILE CREEK

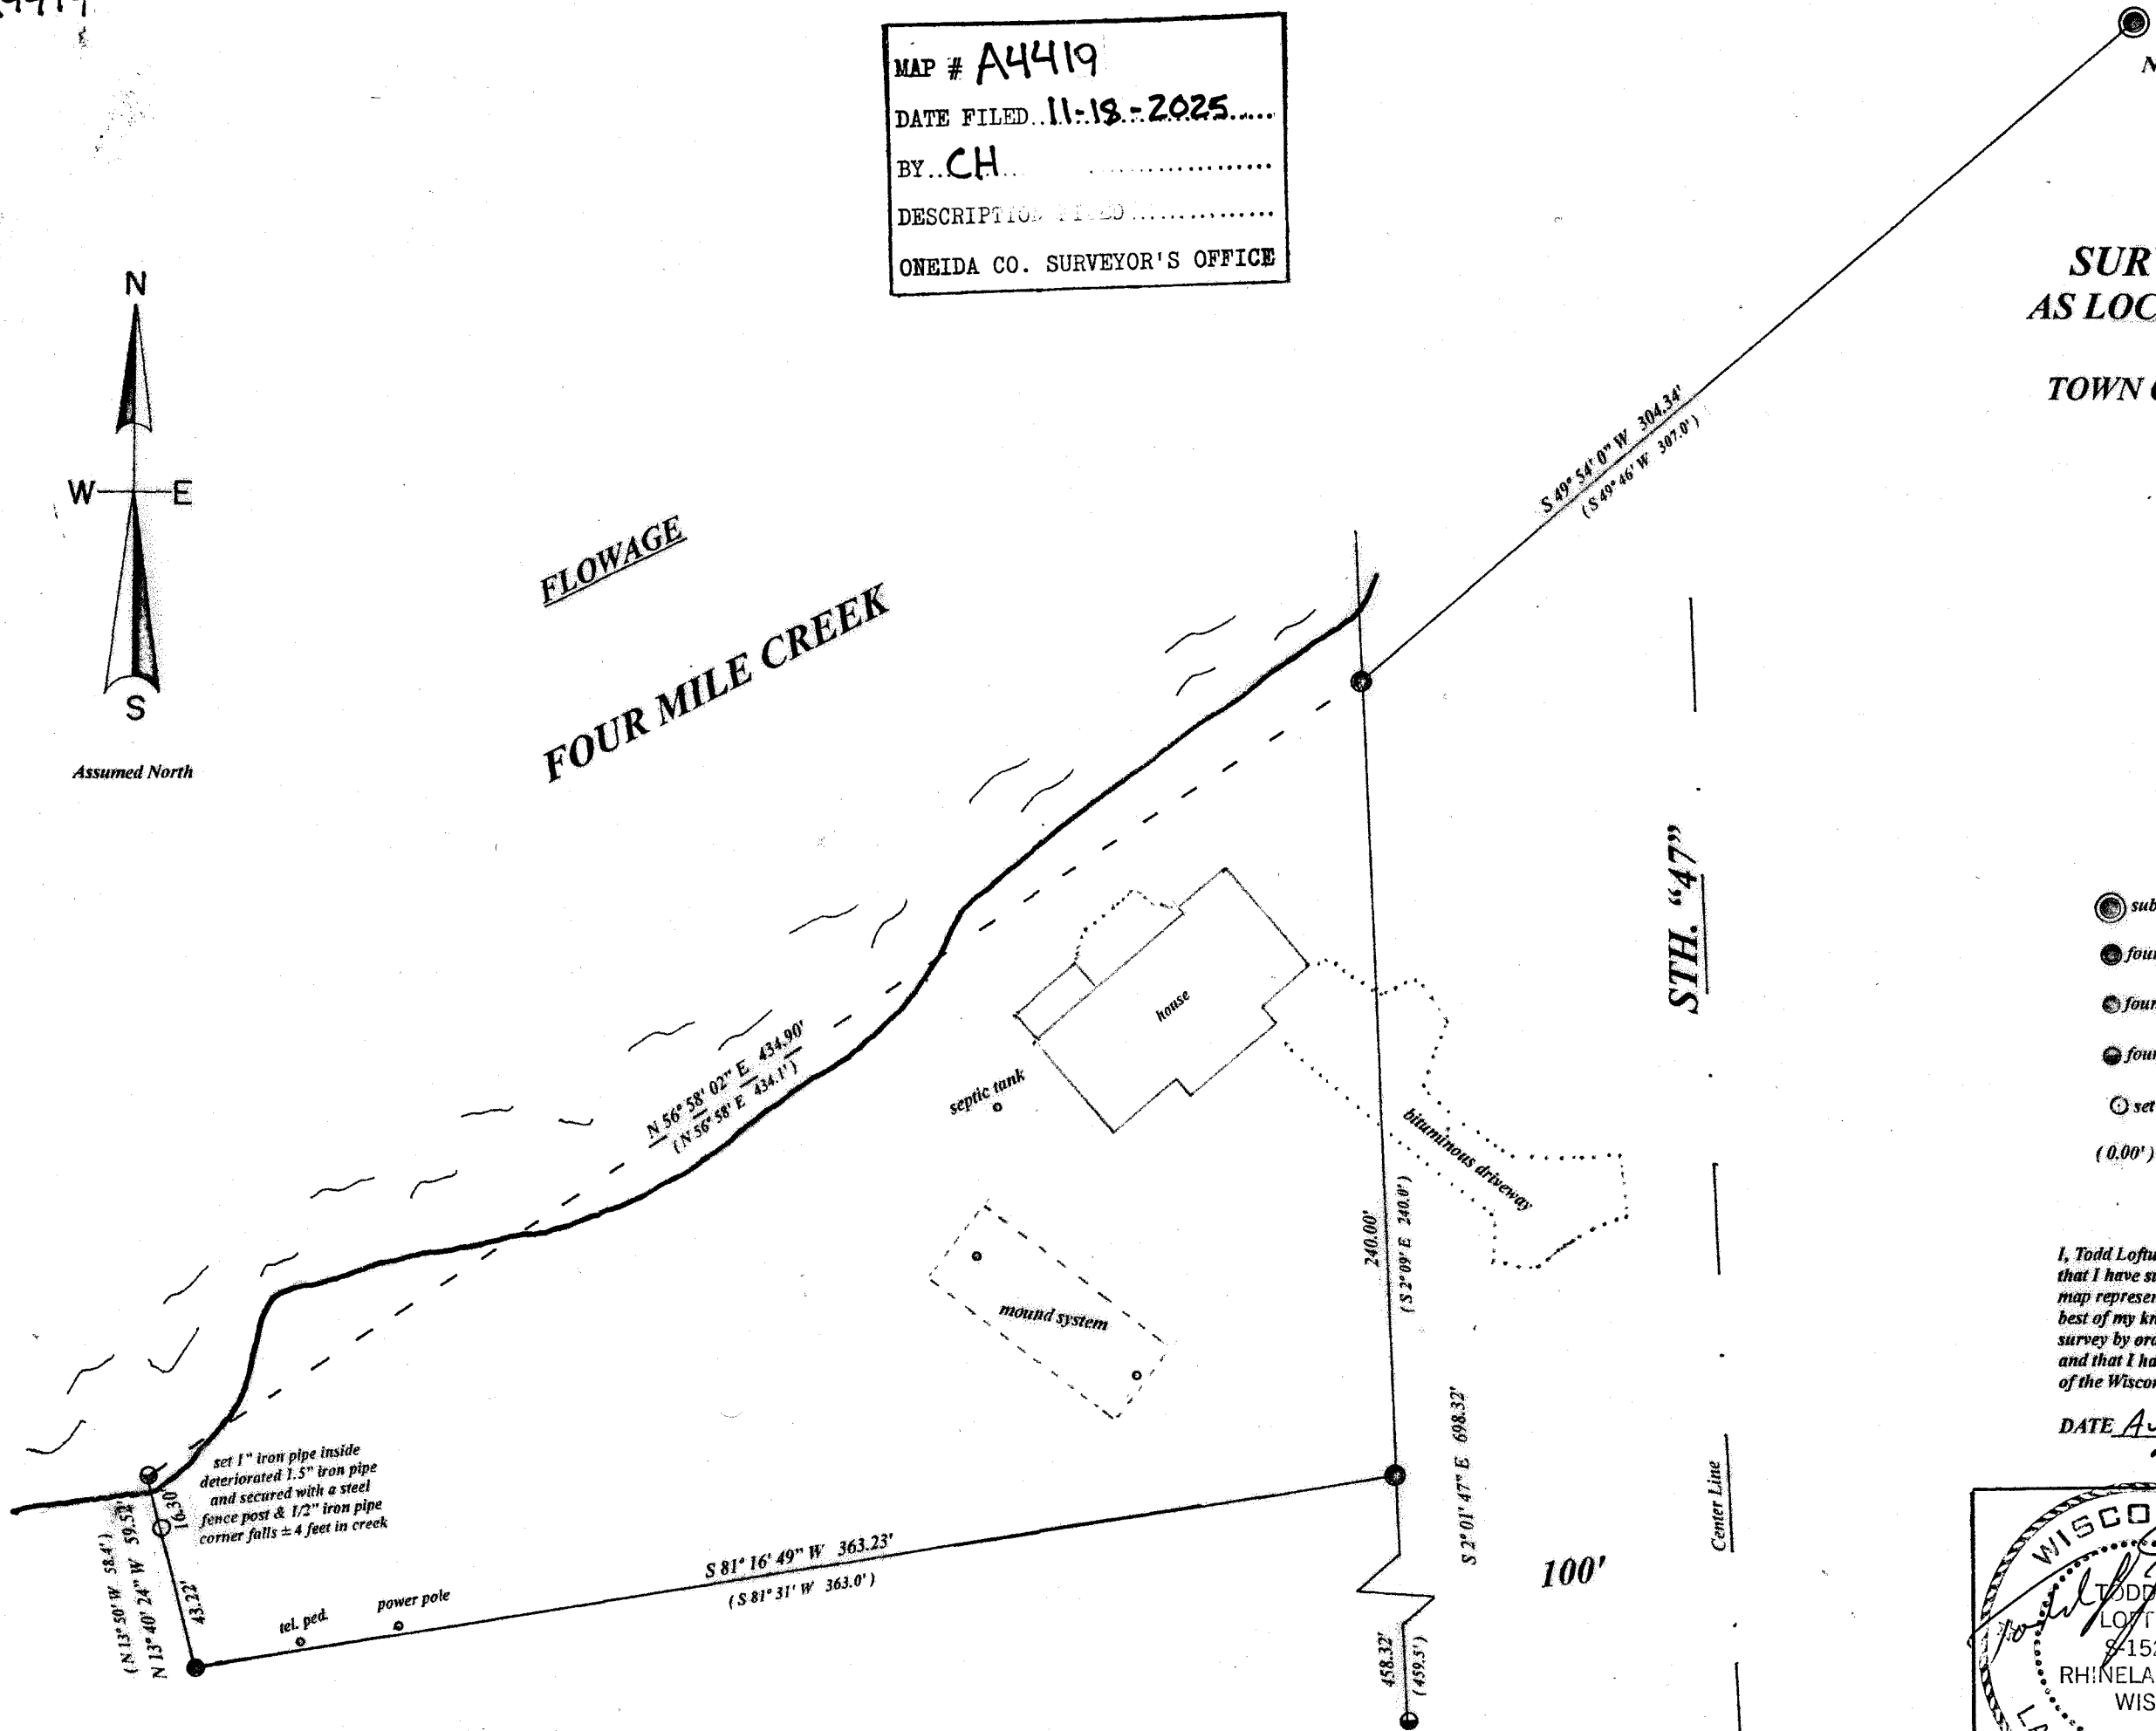


SURVEY OF DOCUMENT 858576
AS LOCATED IN PART OF THE NE-NE 1/4,
SEC. 35, T. 37 N., R. 8 E.,
TOWN OF NEWBOLD, ONEIDA COUNTY, WI.

LEGEND


- subdivisional monument of record
- found 2" iron pipe
- found 1" iron pipe
- found 1.5" iron pipe
- set 1" iron pipe
- (0.00') deeded

SCALE
1" = 50'

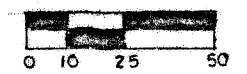

I, Todd Loftus, Professional Land Surveyor, hereby certify, that I have surveyed the property shown hereon. That this map represents an accurate survey of said property to the best of my knowledge & belief. That I have performed this survey by order of Cody Wimmer and that I have complied with the applicable requirements of the Wisconsin Administrative Code A.E. 7.

DATE Aug 8, 2025

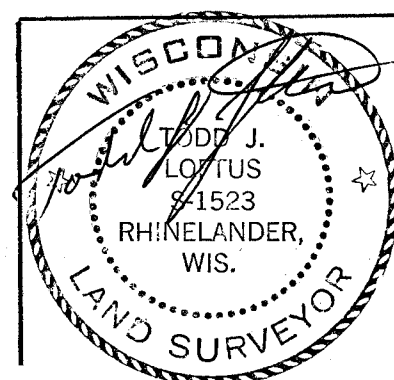

survey for Cody Wimmer 4003 STH. "47" Rhinelander, WI. 54501
Loftus Surveying 5437 Riverview Drive Rhinelander, WI. 54501 tel/fax 715-369-1142 hodag28@hotmail.com
4059B8

A4419

A4419