


A4422

A4422


**SURVEY OF PARCELS NE-358-32 & NE-358-2
BEING PART OF LOTS 34 & 35 IN GOV'T. LOT 11 &
PART OF GOV'T. LOT 7, ALL LOCATED IN SEC. 33,
T. 37 N., R. 8 E., TOWN OF NEWBOLD,
ONEIDA COUNTY, WI.**

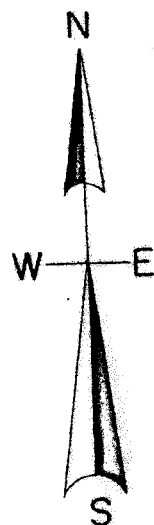

Bearing are referenced to the recorded bearing
between the MC. & A.P. 18 being S 31° 52' W.

SCALE

1" = 50'

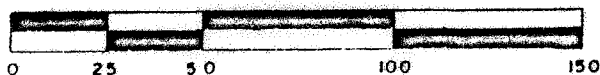


I, Todd Loftus, Professional Land Surveyor, hereby certify,
that I have surveyed the property shown hereon. That this
map represents an accurate survey of said property to the
best of my knowledge & belief. That I have performed this
survey by order of Tracy A. Bergin
and that I have complied with the applicable requirements
of the Wisconsin Administrative Code A.E.7.

DATE July 29, 2025


MAP # **A4422**
DATE FILED **11-18-2025**
BY **CH**
DESCRIPTION FILED
ONEIDA CO. SURVEYOR'S OFFICE

FLANNERY LAKE

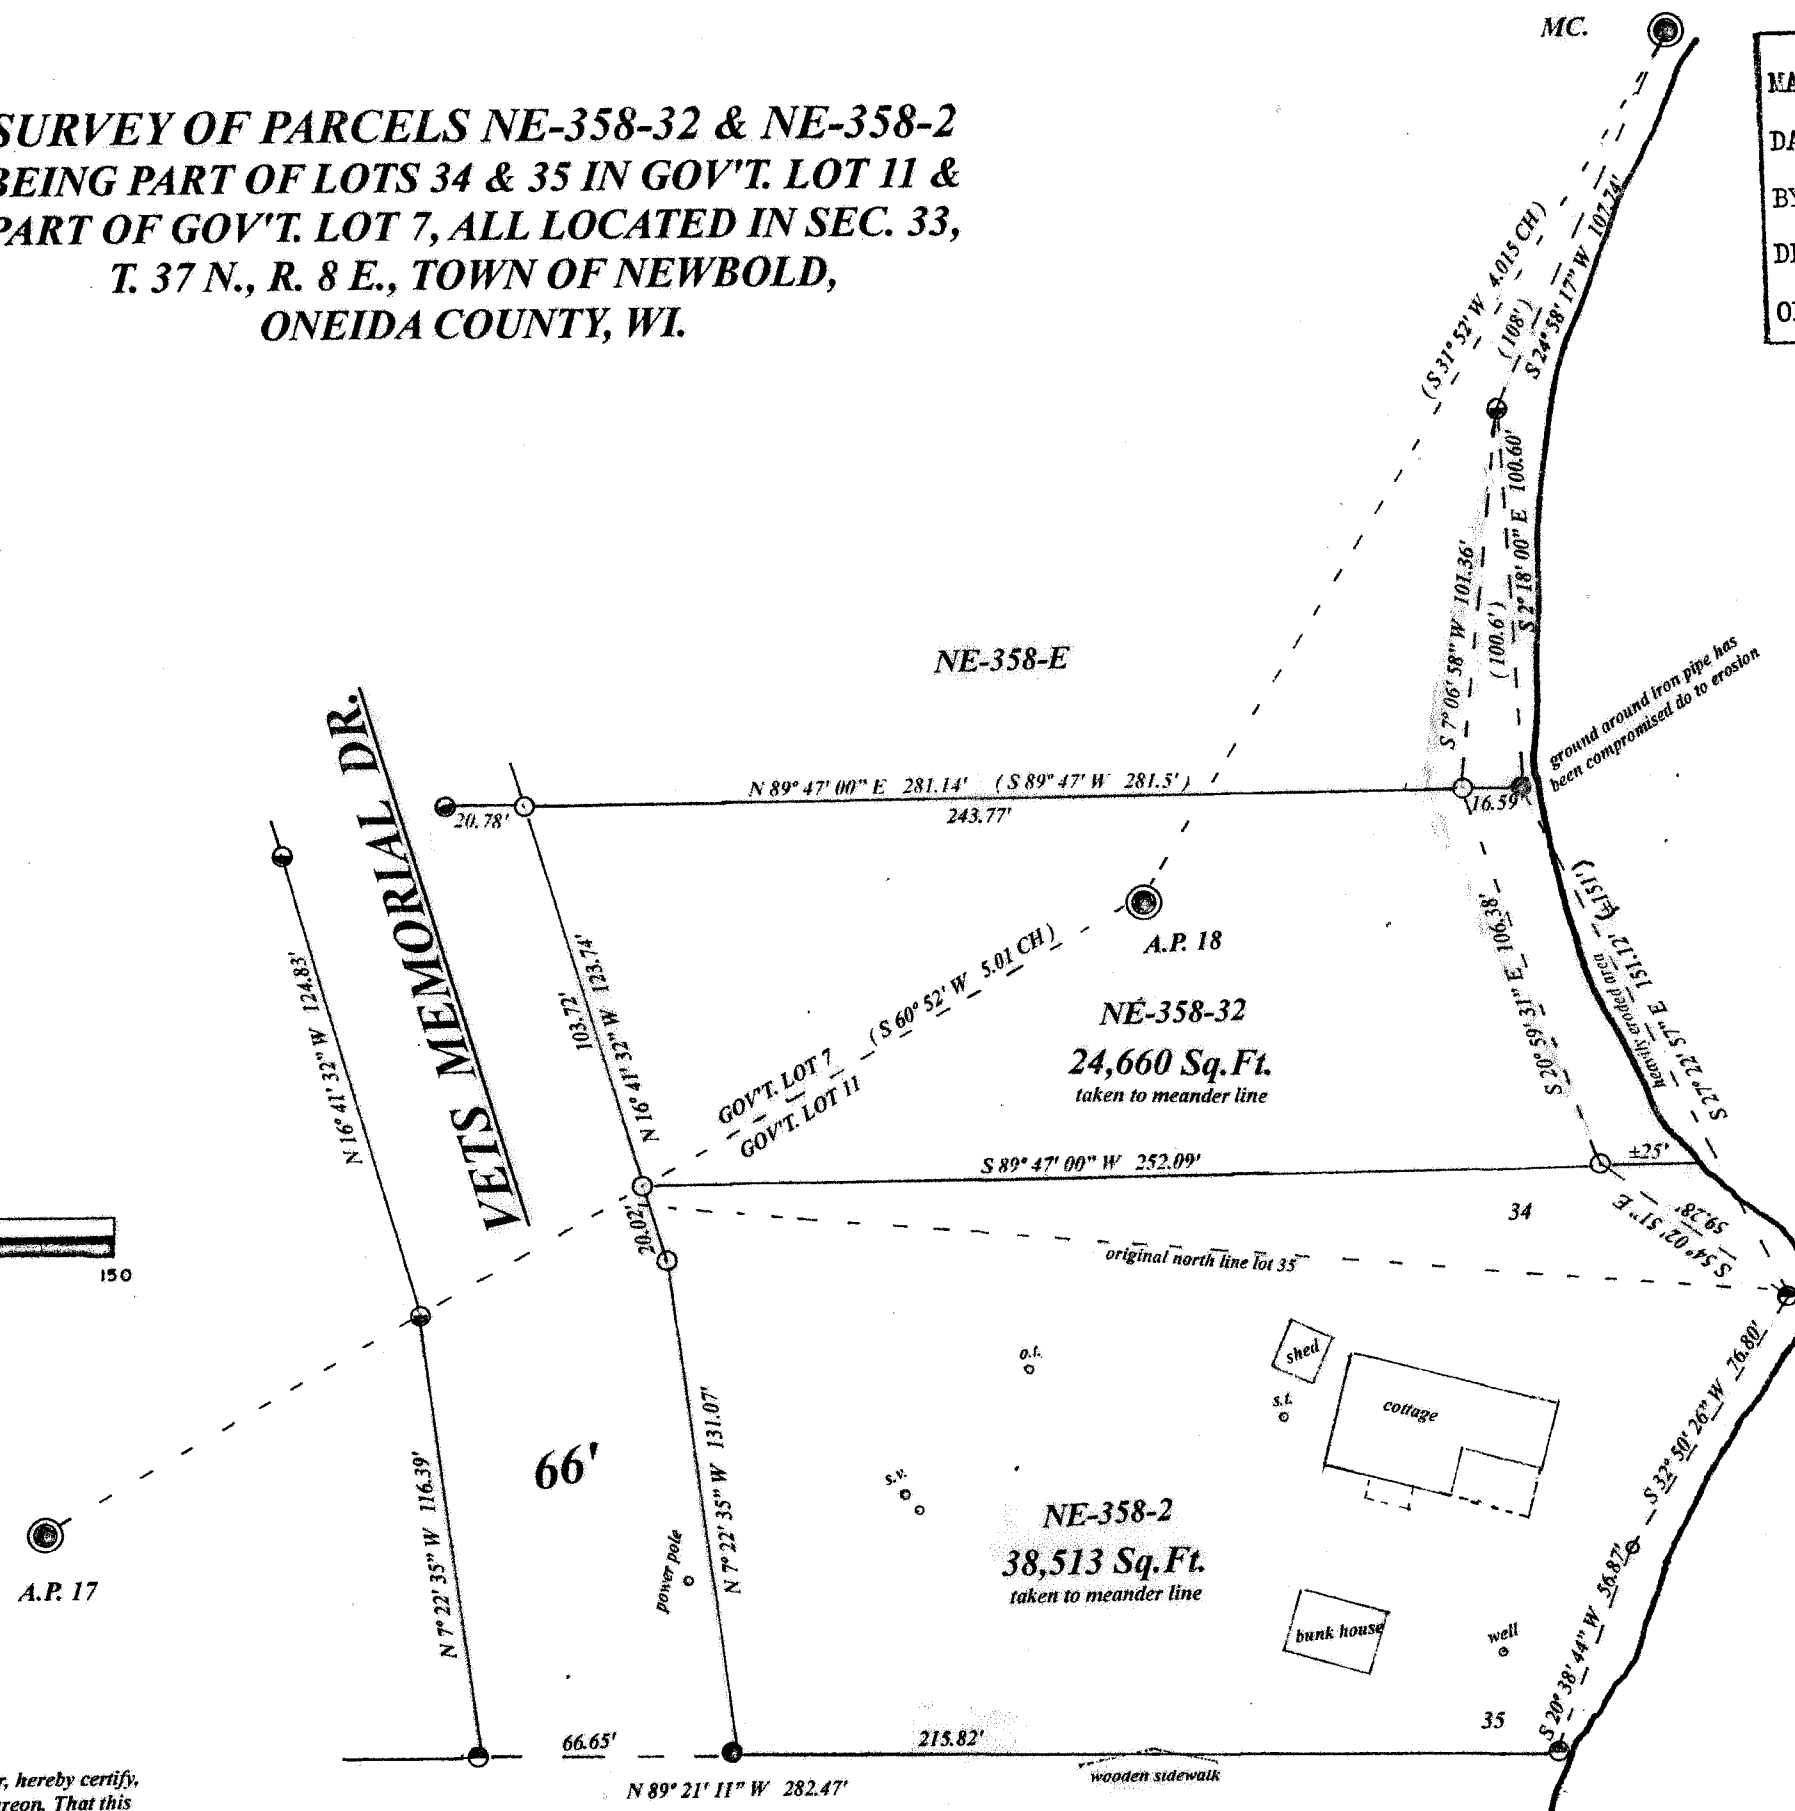

LEGEND

- found GLO. Mon.
- found 1.25" iron pipe od.
- found 1.50" iron pipe od.
- found 1" iron pipe od.
- set 1" iron pipe od.
- set iron spike
- (0.00') record

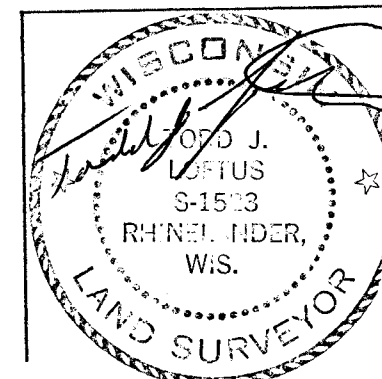

Tracy A. Bergin
10171 Ann Marie Dr.
Cedarburg, WI. 53024

Loftus Surveying
5437 Riverview Drive
Rhineland, WI. 54501
tel/fax 715-369-1142
hodag28@hotmail.com

4055B8

A4422

LOT 1 CSM. 2097