


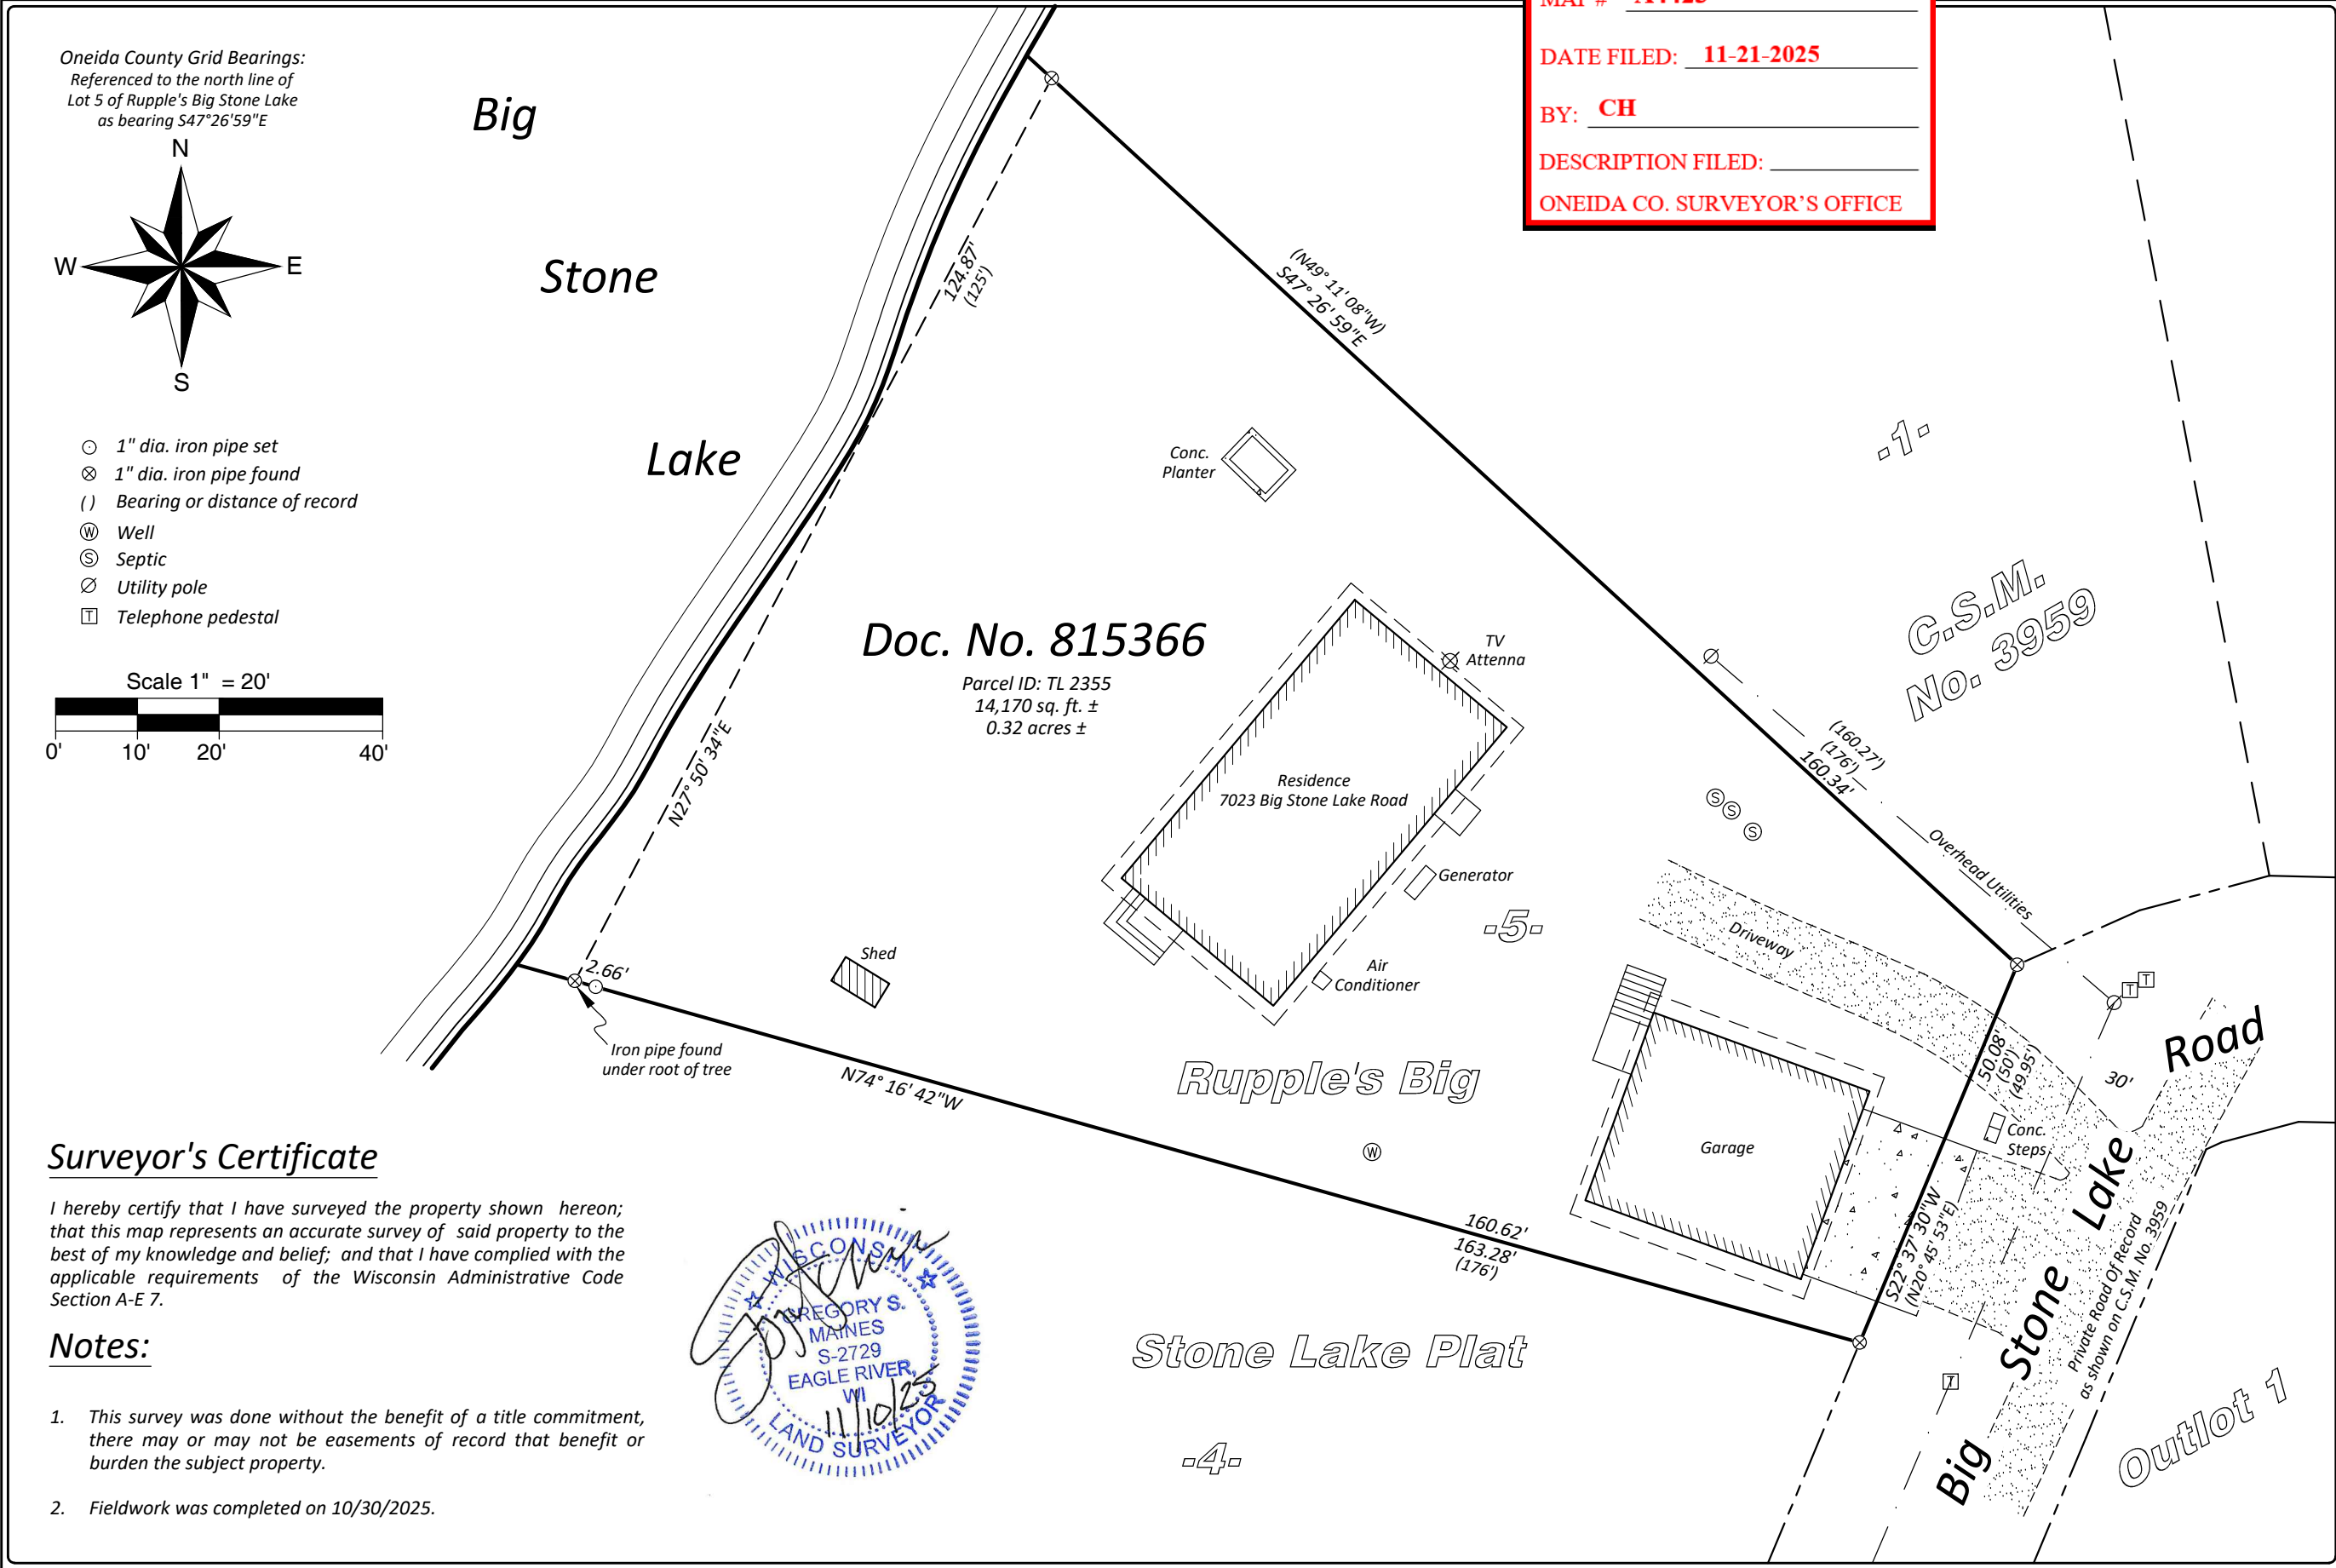

MAP # **A4423**

DATE FILED: **11-21-2025**

BY: **CH**

DESCRIPTION FILED: _____

ONEIDA CO. SURVEYOR'S OFFICE

SCALE:	1" = 20'
JOB #:	2025322
DRAWN BY:	BAN
DATE:	11/10/2025
SHEET 1 OF 1	

CLIENT:

Kay E. Bednarski,
Robin Ann Strohacker
and Ann Ciombor

Lot 5 of Ruppel's Big Stone Lake Plat
Being part of Government Lot 3
Section 3, T 38 N, R 11 E
Town of Three Lakes
Oneida County, Wisconsin

Arbor Vitae, WI 54568
Phone 715.356.9485

Eagle River, WI 54521
Phone 715.479.2570

mainesandassociates.com

MAINES & ASSOCIATES
Land Surveyors

Surveyor's Certificate

I hereby certify that I have surveyed the property shown hereon; that this map represents an accurate survey of said property to the best of my knowledge and belief; and that I have complied with the applicable requirements of the Wisconsin Administrative Code Section A-E 7.

Notes:

- This survey was done without the benefit of a title commitment, there may or may not be easements of record that benefit or burden the subject property.
- Fieldwork was completed on 10/30/2025.

