


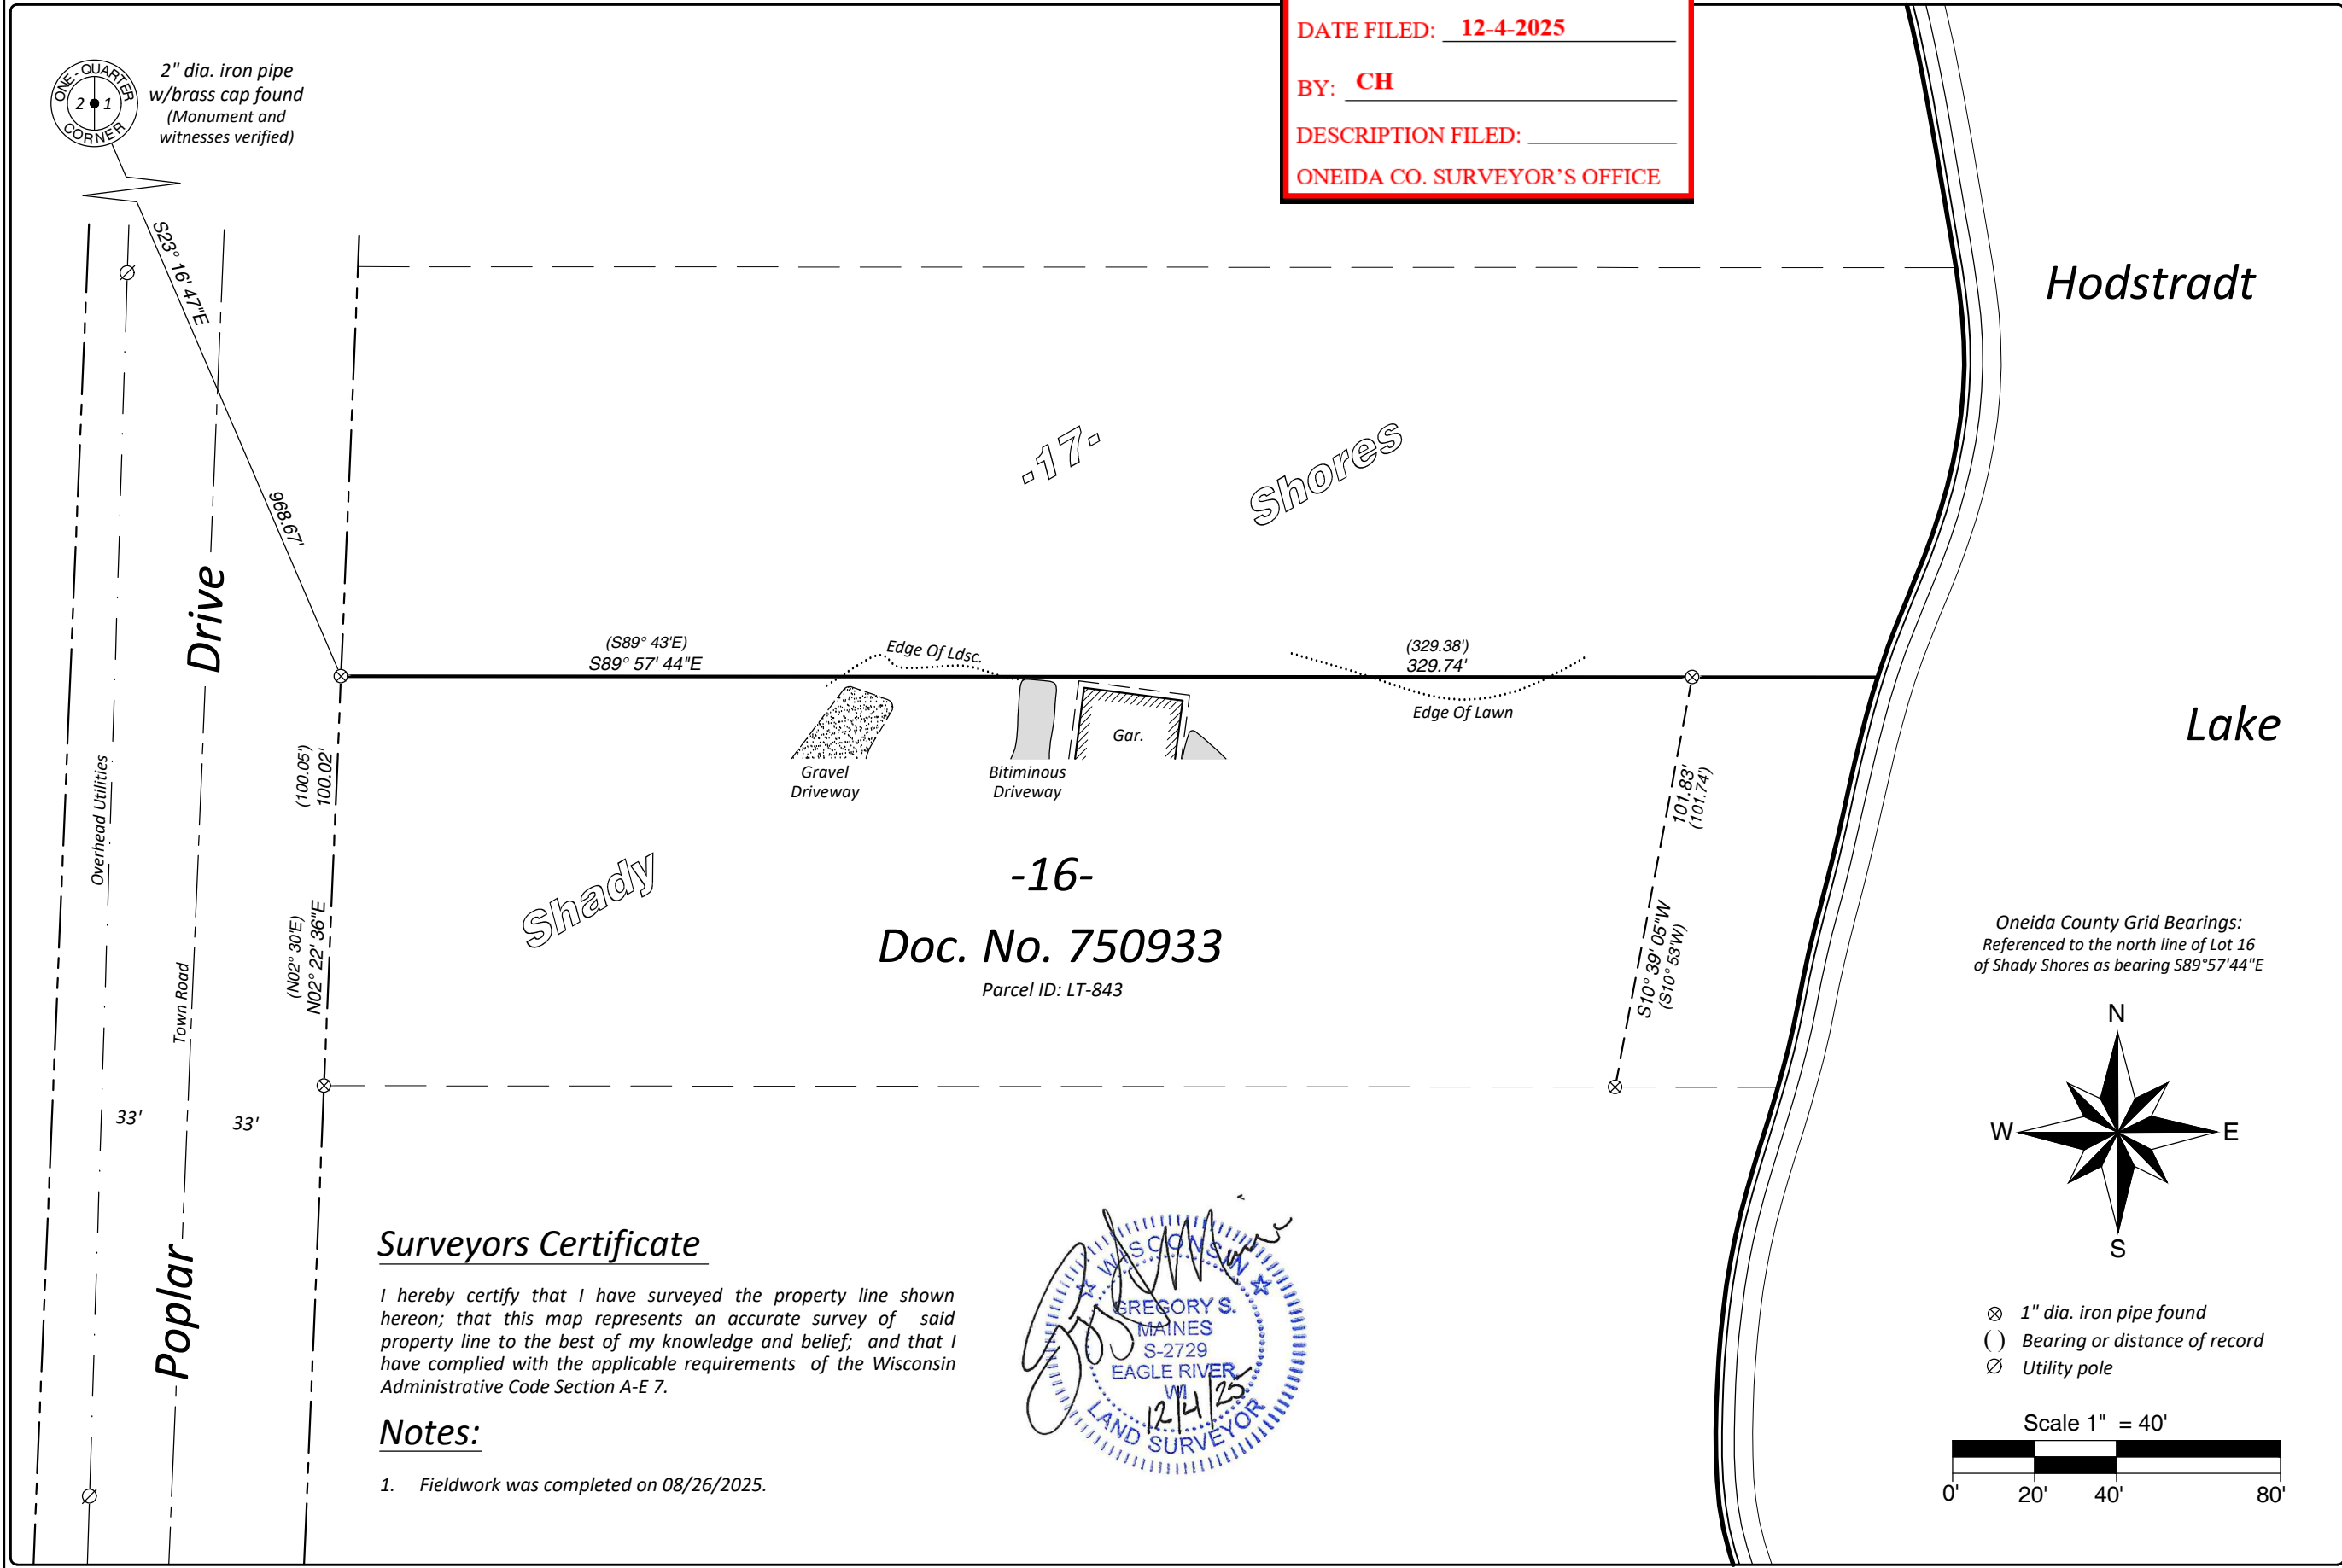

MAP # A4425
DATE FILED: 12-4-2025
BY: CH
DESCRIPTION FILED: _____
ONEIDA CO. SURVEYOR'S OFFICE

SCALE:	1" = 40'
JOB #:	2025260
DRAWN BY:	BAN
DATE:	12/04/2025
SHEET 1 OF 1	

CLIENT:
Dennis Demoss
and Joann Demoss

North line of Lot 16 of Shady Shores
being in Government Lot 4
Section 1, T 38 N, R 7 E
Town of Lake Tomahawk
Oneida County, Wisconsin

Arbor Vitae, WI 54568
Phone 715.356.9485

Eagle River, WI 54521
Phone 715.479.2570

mainesandassociates.com

MAINES & ASSOCIATES
Land Surveyors

Surveyors Certificate

I hereby certify that I have surveyed the property line shown hereon; that this map represents an accurate survey of said property line to the best of my knowledge and belief; and that I have complied with the applicable requirements of the Wisconsin Administrative Code Section A-E 7.

Notes:

1. Fieldwork was completed on 08/26/2025.



Oneida County Grid Bearings:
Referenced to the north line of Lot 16
of Shady Shores as bearing S89°57'44"E

- ⊗ 1" dia. iron pipe found
- () Bearing or distance of record
- ⊘ Utility pole

Scale 1" = 40'