

A4433

A4433

Impervious Surface Survey
of

Lot 1 of Certified Survey Map No. 3806 (Volume 17csm on Page 3806)
Part of Government Lot 1
SECTION 22, TOWNSHIP 39 NORTH, RANGE 6 EAST
Town of Minocqua, Oneida County, Wisconsin


Scale: 1" = 40'
0 40 80

LEGEND

- - 0.750" Iron Bar Found
- - 1.050" Iron Pipe Found
- - 1.250" Iron Bar Found
- - 1.315" Iron Pipe Found
- - Septic Tank
- - Sewer Vent
- - Satellite Dish
- - Electric Box
- - Telephone Pedestal
- (...) - Recorded as values

NOTES

- 1) IRON PIPE DIAMETERS GIVEN ARE OUTSIDE DIAMETERS.
- 2) IT IS NOT THE INTENT OF THIS SURVEY MAP TO SHOW EASEMENTS.
- 3) SOME OF THE ORDINARY HIGH WATER MARK (OHWM) HEREON THIS SURVEY MAP IS SHOWN PER DIGITAL DATA.
- 4) THE ORDINARY HIGH WATER MARK (OHWM) SHOWN HEREON IS FOR REFERENCE ONLY AND IS APPROXIMATE. ANY LAND BELOW THE OHWM OF A LAKE OR NAVIGABLE STREAM IS SUBJECT TO THE PUBLIC TRUST IN NAVIGABLE WATERS THAT IS ESTABLISHED UNDER ARTICLE IX, SECTION 1 OF THE STATE CONSTITUTION.
- 5) WISCONSIN PUBLIC SERVICE COMPANY MAY HAVE "PREScriptive RIGHTS" UNDER THE LAWS OF THE STATE OF WISCONSIN TO ACCESS, INSTALL AND MAINTAIN THEIR LINES EVEN WITHOUT A RECORDED EASEMENT.

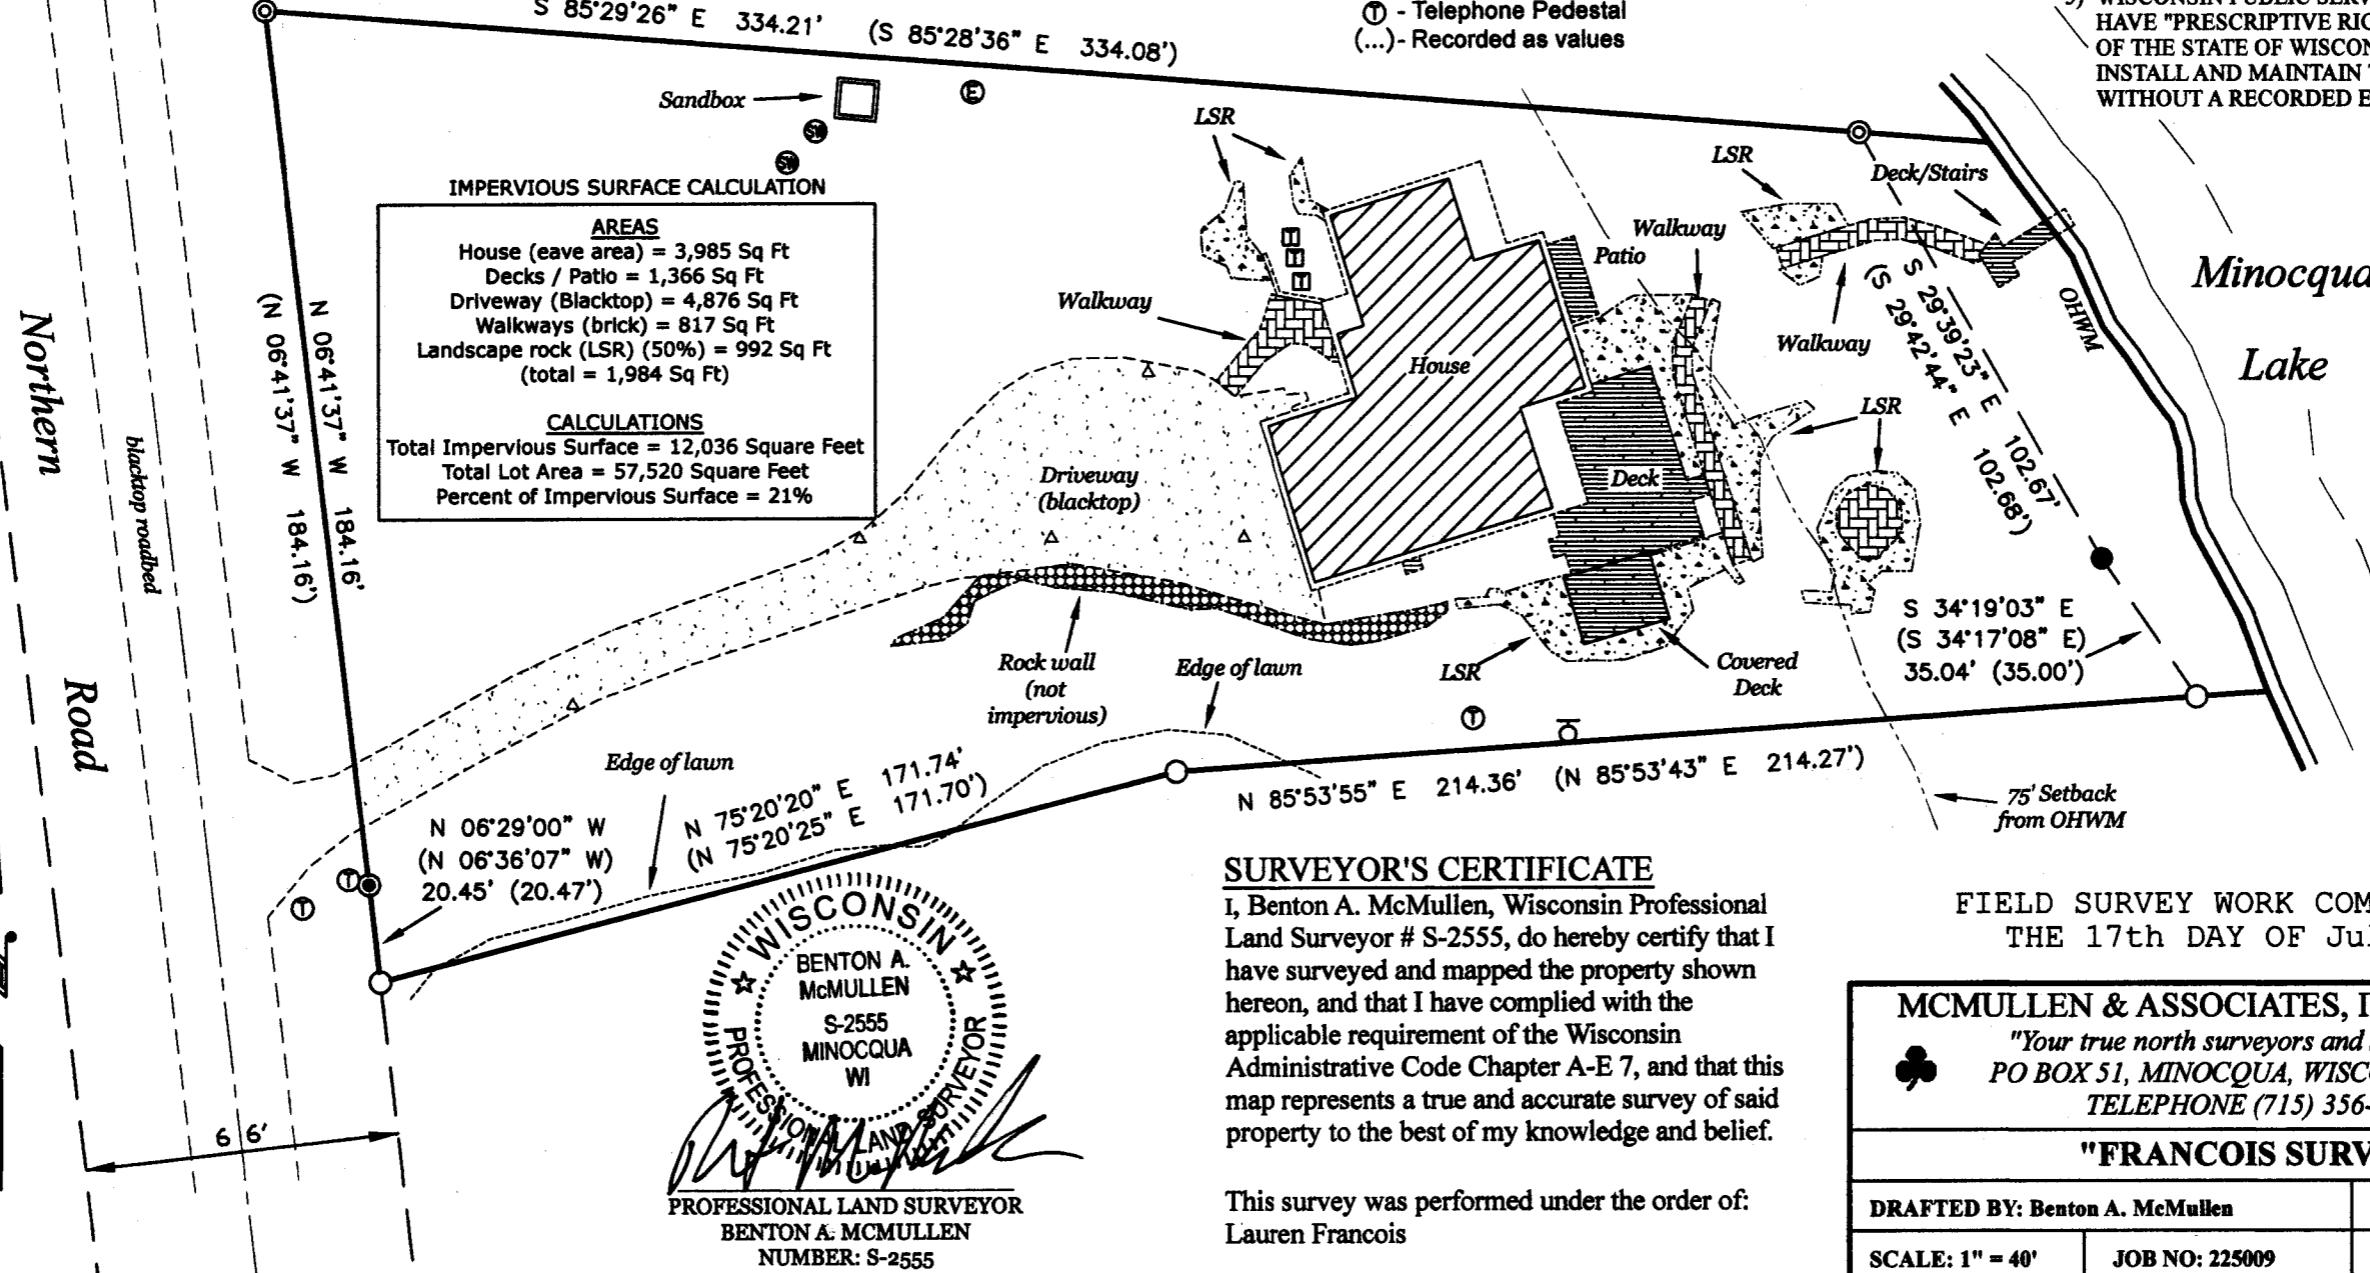

MCMULLEN & ASSOCIATES, INCORPORATED
"Your true north surveyors and soil testers"
PO BOX 51, MINOCQUA, WISCONSIN 54548
TELEPHONE (715) 356-3011

"FRANCOIS SURVEY"

DRAFTED BY: Benton A. McMullen	DATE: July 23, 2025
SCALE: 1" = 40'	JOB NO: 225009

SHEET 1 OF 1 SHEETS

A4433

A4433