

A4436


A4436

Part of
LOT 7, BLOCK 2
 of the recorded plat of
M.A. EBERT'S FIRST ADDITION

being part of the
SE 1/4 of the NE 1/4
SECTION 3, T38N, R7E

Town of Lake Tomahawk
 Oneida County, Wisconsin

-GAP-

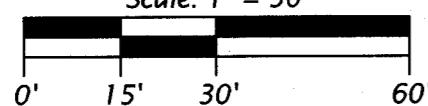Scale: 1" = 30'


LEGEND

- = 1.75" dia. iron pipe found in place
- = 1.0" dia. iron pipe prev. set by W.S.I.
- () = previously recorded bearing and distance
- Monument sizes are outside diameter dimensions.

MAP # **A4436**

DATE FILED **1-6-2026**

BY **CH**

DESCRIPTION FILED

ONEIDA CO. SURVEYOR'S OFFICE

SURVEYOR'S CERTIFICATE


I, James D. Rein, Professional Land Surveyor No. S-1234, hereby certify that I have surveyed the property shown hereon; that this map represents an accurate survey of said property to the best of my knowledge and belief; that I have performed this survey by order of Austen Lambert; and that I have complied with the requirements of Wisconsin Administrative Code A-E 7.

WILDERNESS SURVEYING, INC.


 Professional Land Surveyor No. S-1234
 Dated this 26th day of December, 2025

Field survey was completed on May 7, 2025.

Bearings Oneida County Grid,
 based on GPS survey data,
 referenced to the northwest line of
 Lot 7 of M.A. Ebert's 1st Addition,
 bearing N 55°09'41"E.

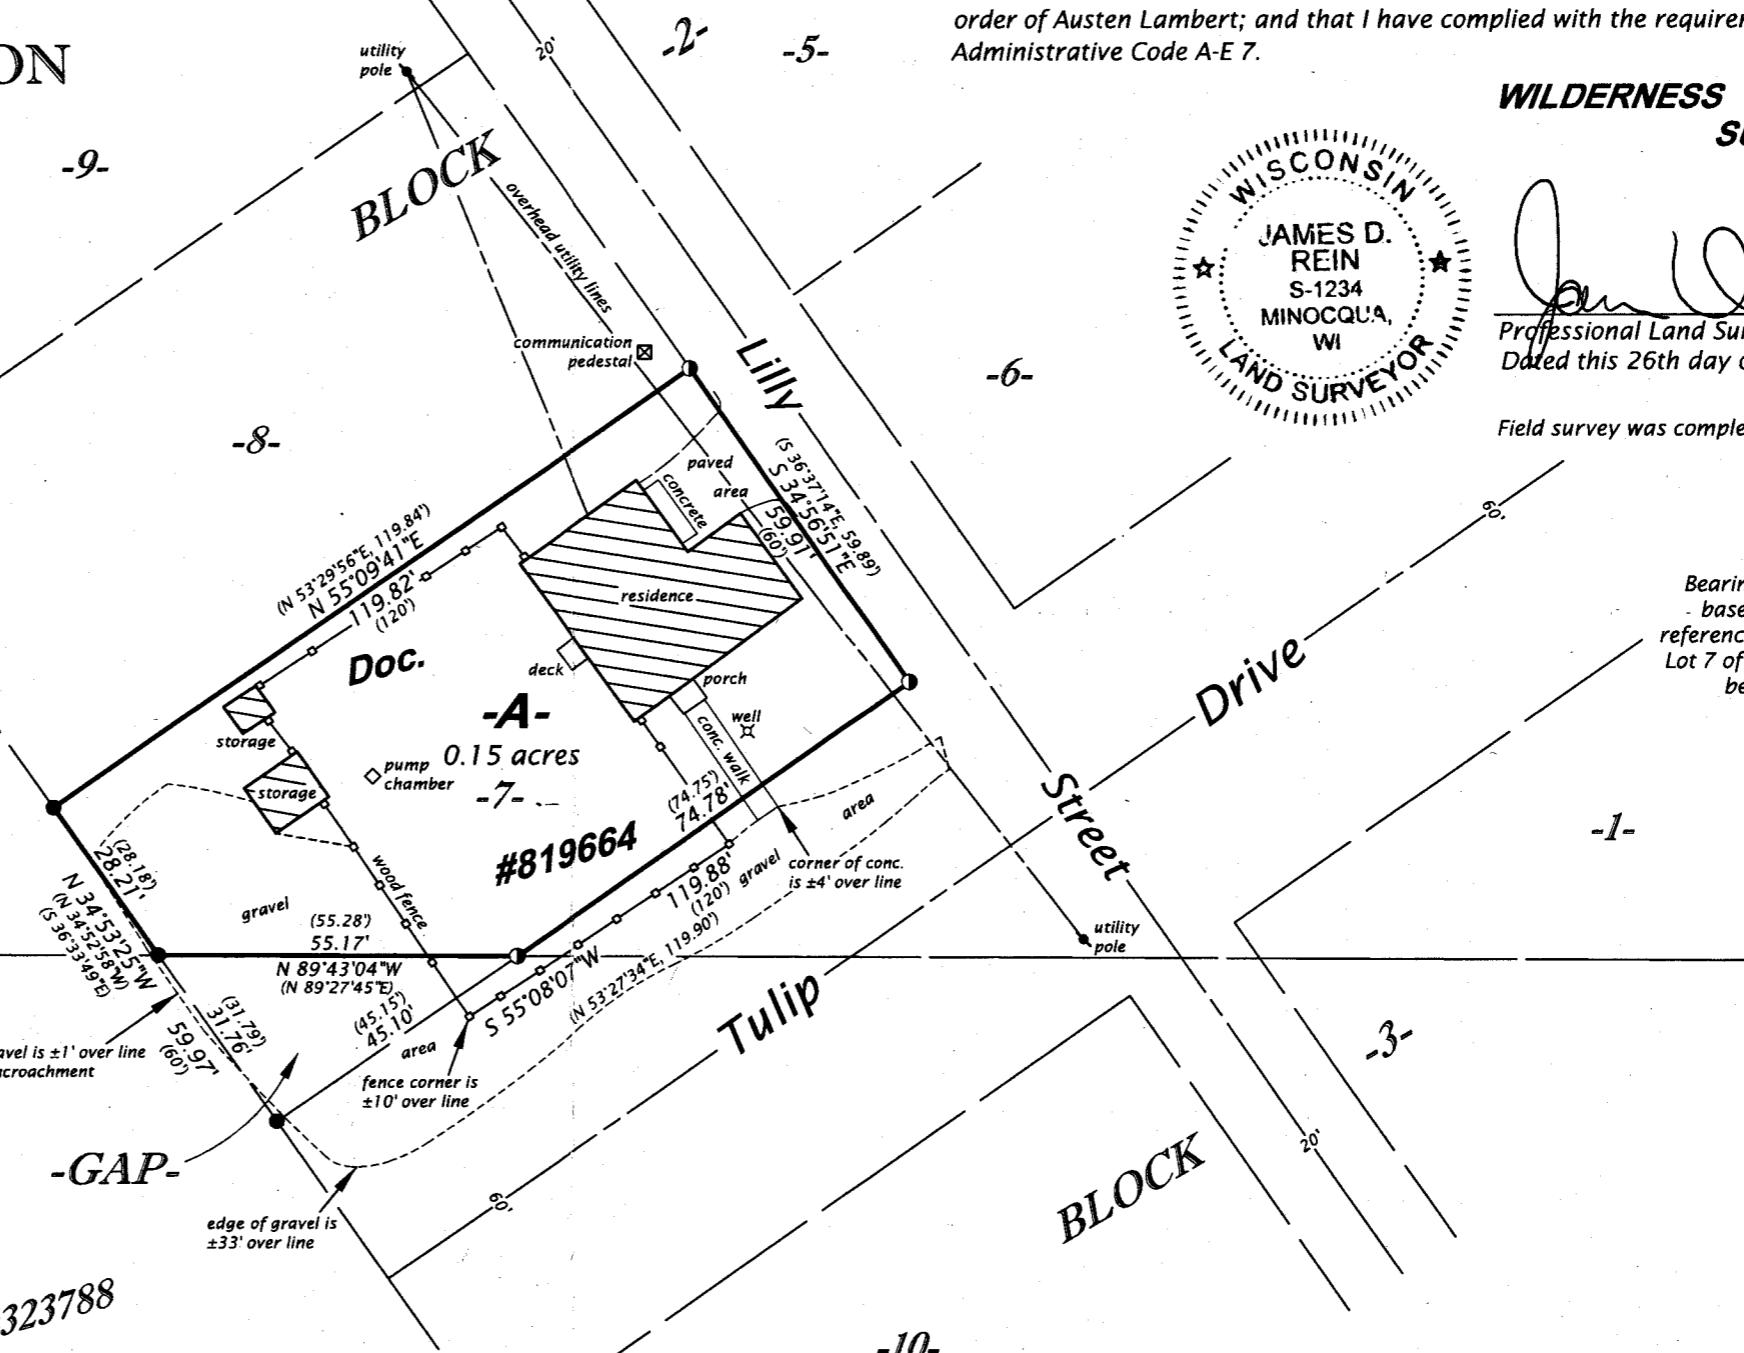

WILDERNESS SURVEYING, INC.

Post Office Box 1111 - 8793 Earls Court

Minocqua, Wisconsin 54548-1111

Telephone (715) 356-5100 - www.wildernesssurveying.com

Map Number: 25-66

File Number: 8 & 9 - 3 - 387

Drafted by: H. Gray

Revisions:

A4436

A4436