

A4438

A4438

**Lot 15**  
of the recorded plat of  
**DOOLITTLE-BARDEN'S**  
**KAWAGA SHORES**  
being part of  
**GOV'T. LOT 10**  
**SECTION 15**  
and part of  
**GOV'T. LOT 2**  
**SECTION 22, T39N, R6E**  
Town of Minocqua  
Oneida County, Wisconsin



**SURVEYOR'S CERTIFICATE**

I, James D. Rein, Professional Land Surveyor No. S-1234, hereby certify that I have surveyed the property shown hereon; that this map represents an accurate survey of said property to the best of my knowledge and belief; that I have performed this survey by order of Bruce W. Smith; and that I have complied with the requirements of Wisconsin Administrative Code A-E 7.

**WILDERNESS SURVEYING, INC.**



*James D. Rein*  
Professional Land Surveyor No. S-1234  
Dated this 27th day of December, 2025  
Field survey was completed on May 22, 2025.

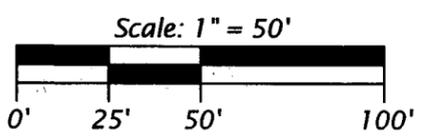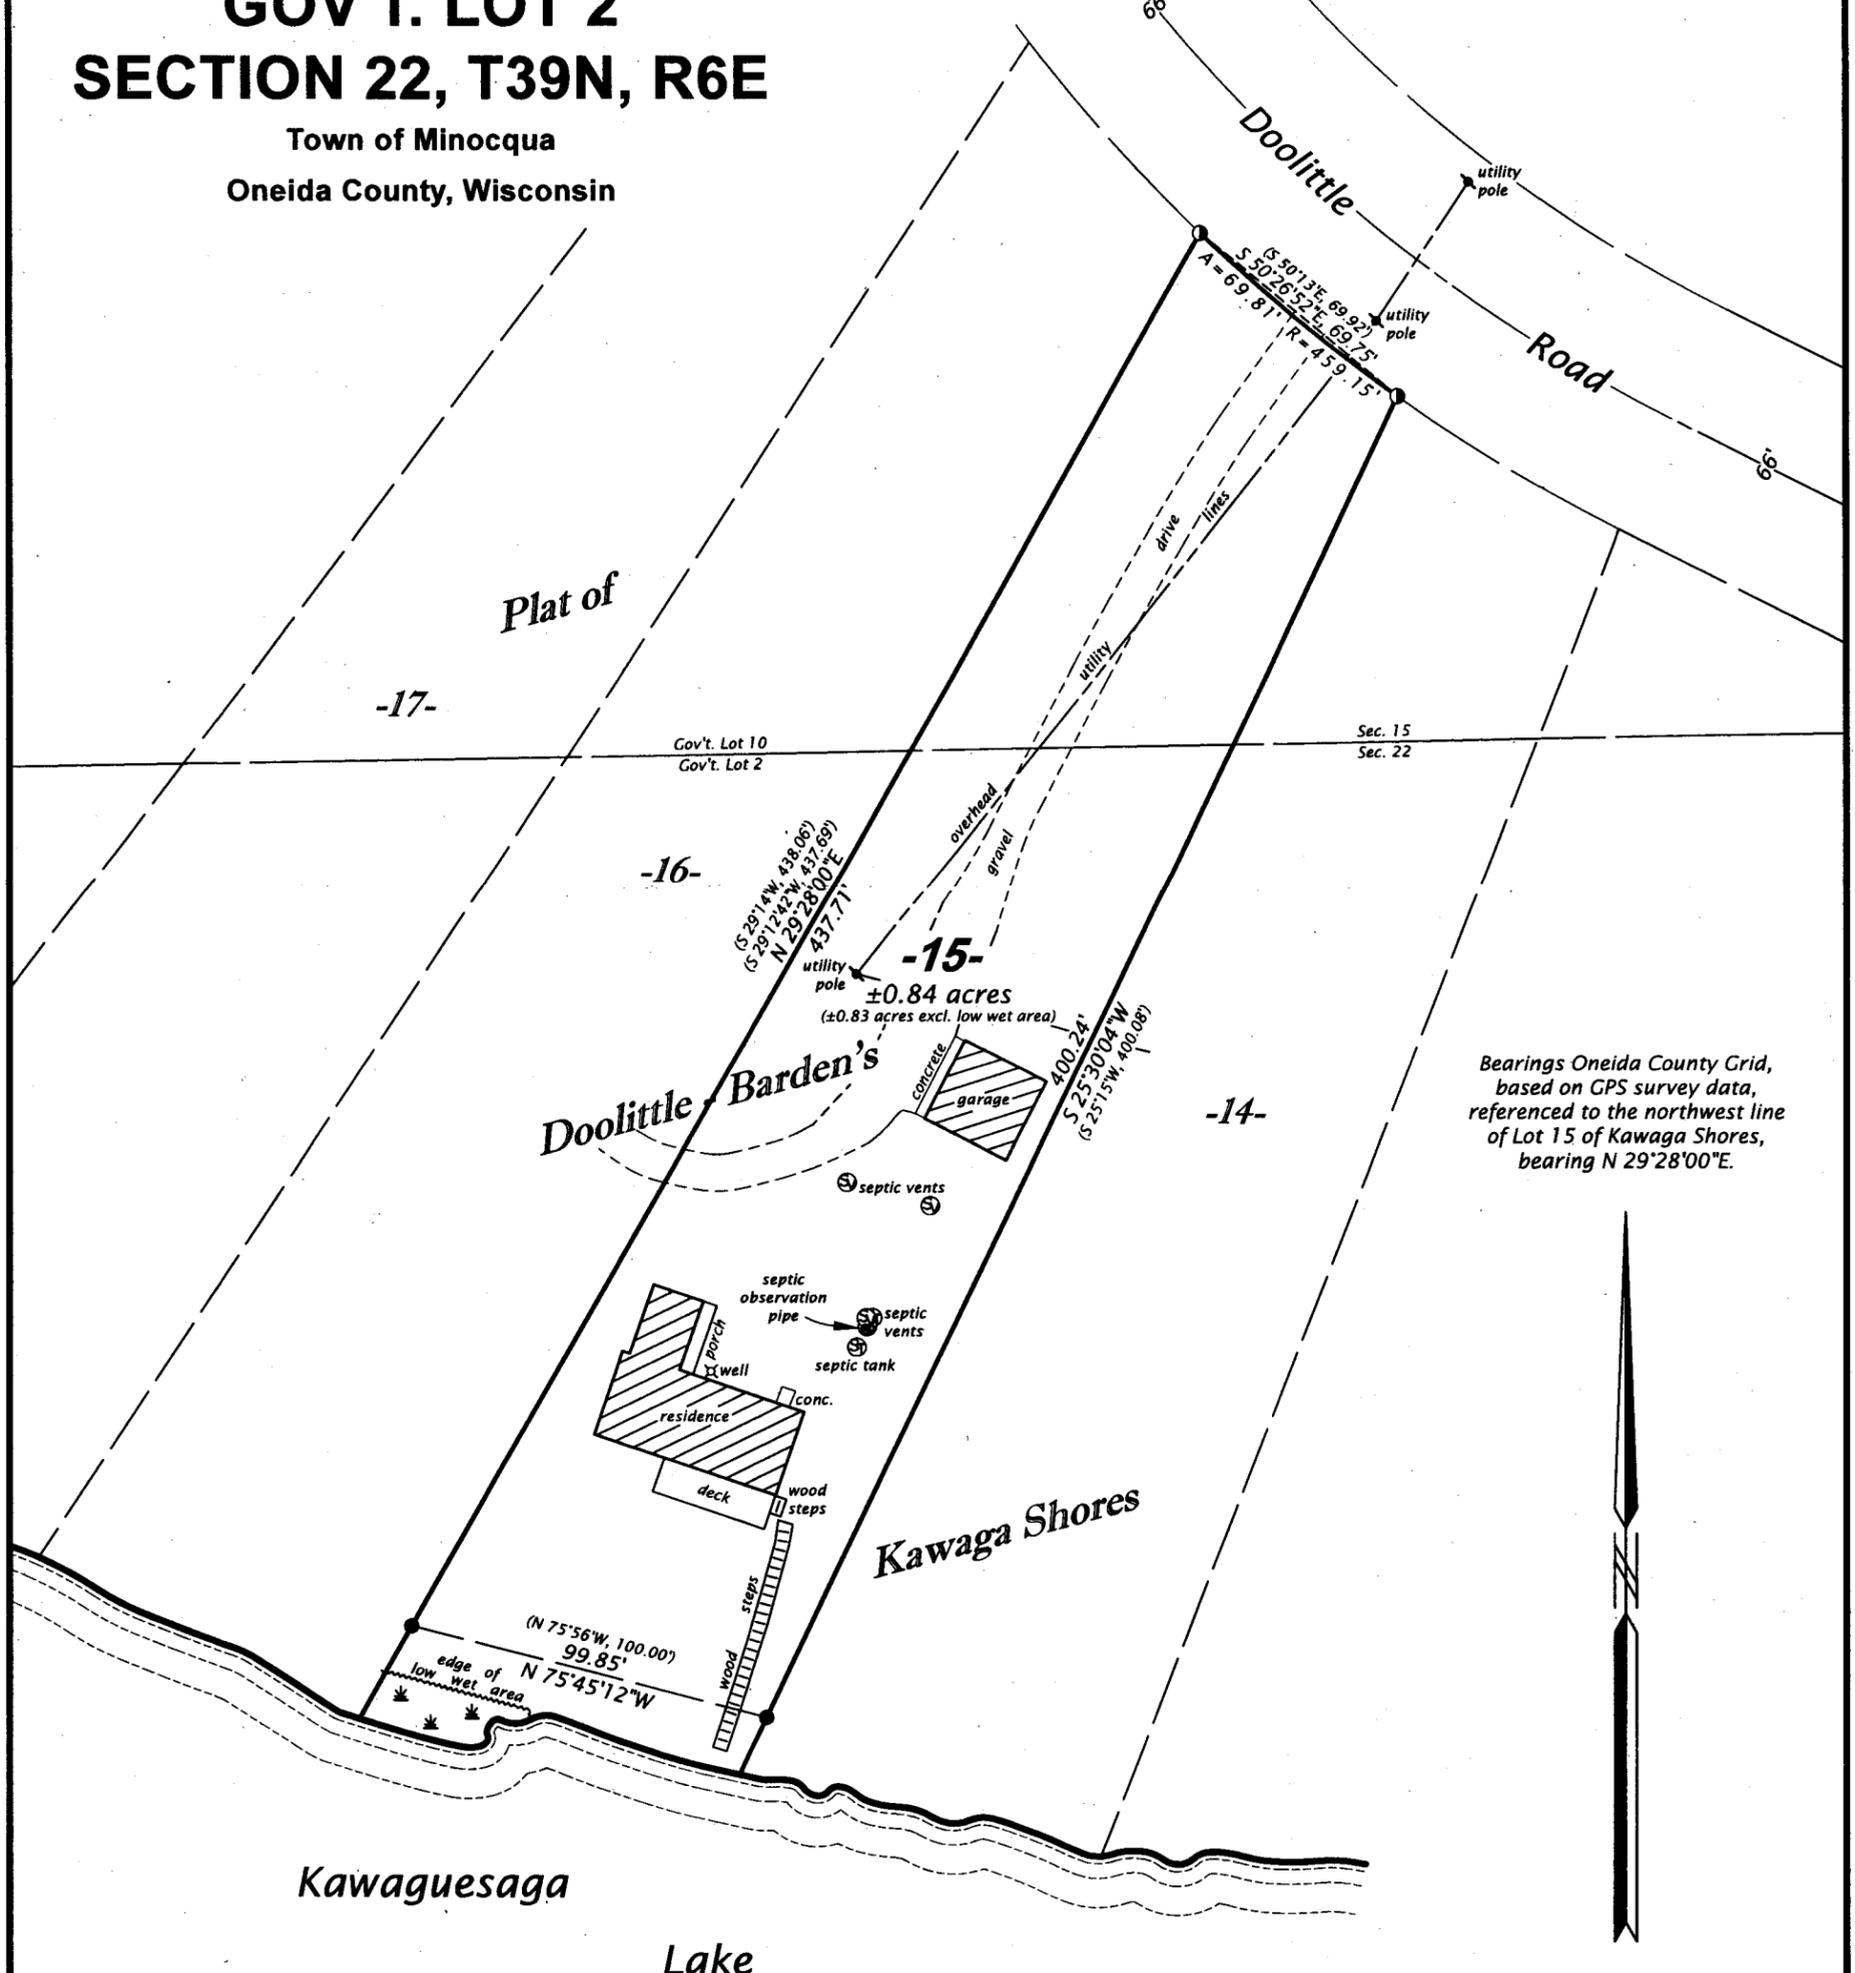

**LEGEND**  
● = 1.75" dia. iron pipe found in place  
○ = 1.25" dia. iron pipe found in place  
( ) = previously recorded bearing and distance  
Monument sizes are outside diameter dimensions.

MAP # **A4438**  
DATE FILED **1-6-2026**  
BY **CH**  
DESCRIPTION FILED  
ONEIDA CO. SURVEYOR'S OFFICE

**WILDERNESS SURVEYING, INC.**  
Post Office Box 1111 - 8793 Earls Court  
Minocqua, Wisconsin 54548-1111  
Telephone (715) 356-5100 - www.wildernesssurveying.com

Map Number: 25 - 13  
File Number: 4 - 22 & 13 - 15 - 396  
Drafted by: H. Gray

A4438

A4438