


A4441

A4441

MAP # A4441
 DATE FILED 1-6-2026
 BY CH
 DESCRIPTION FILED
 ONEIDA CO. SURVEYOR'S OFFICE

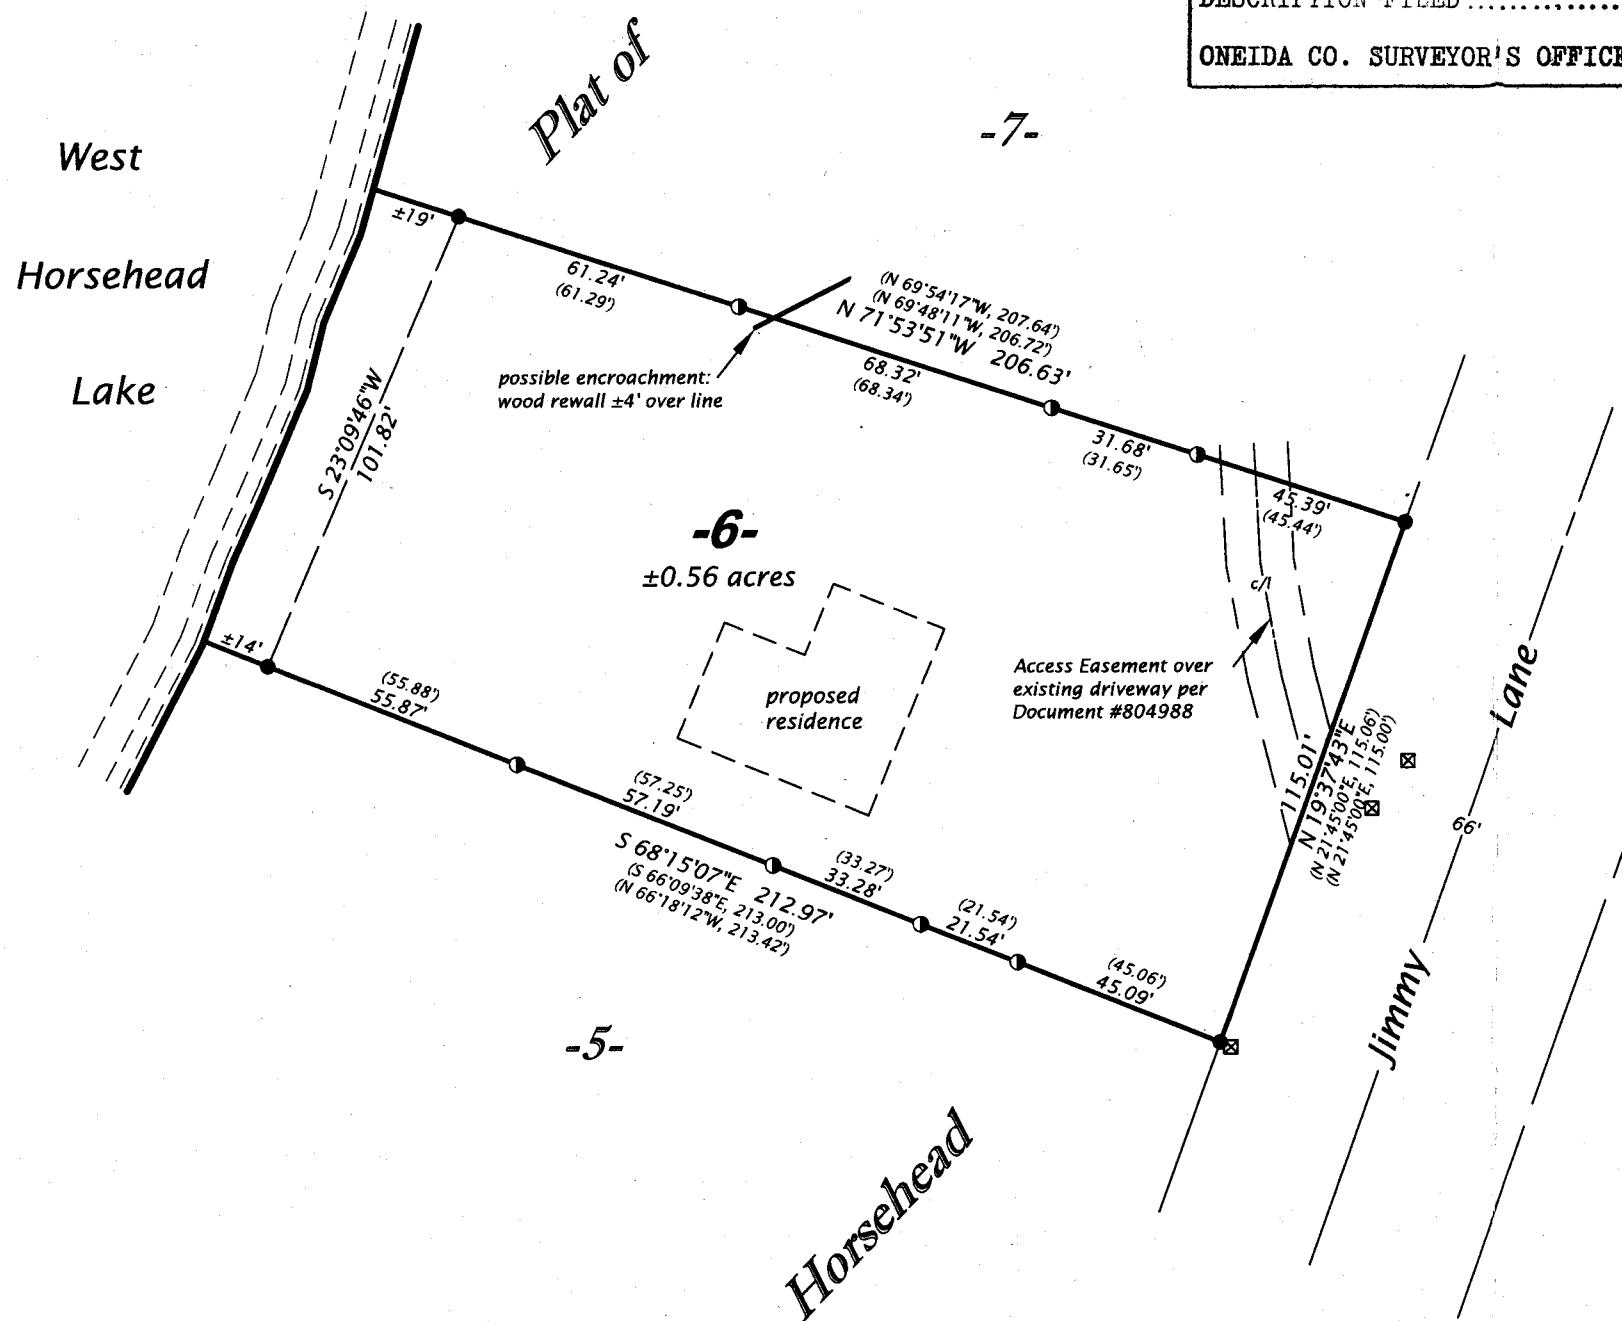


Lot 6
 of the Plat of
HORSEHEAD
 being a part of
GOV'T. LOT 2
SECTION 16, T37N, R7E

Town of Cassian
 Oneida County, Wisconsin


SURVEYOR'S CERTIFICATE

I, James D. Rein, Professional Land Surveyor No. S-1234, hereby certify that I have surveyed the property shown hereon; that this map represents an accurate survey of said property to the best of my knowledge and belief; that I have performed this survey by order of Ryan Robinson of Kolt Construction; and that I have complied with the requirements of Wisconsin Administrative Code A-E 7.

WILDERNESS SURVEYING, INC.

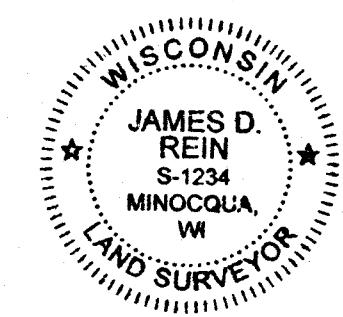

Professional Land Surveyor No. S-1234
 Dated this 12th day of December, 2025
 Field survey was completed on October 28, 2025.

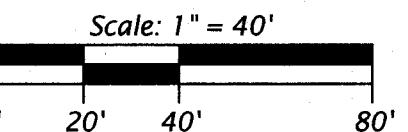

LEGEND

- = 1.0" dia. iron pipe found in place
- = 0.5" dia. iron rod found in place
- ☒ = communication pedestal
- () = previously recorded bearing and distance

Monument sizes are outside diameter dimensions.

WILDERNESS SURVEYING, INC.

Post Office Box 1111 - 8793 Earls Court
 Minocqua, Wisconsin 54548-1111

Telephone (715) 356-5100 - www.wildernesssurveying.com

Map Number: 25 - 175
 File Number: 7 - 16 - 377
 Drafted by: S. Wruk Silva

Revisions:

A4441

A4441