


Lot 2, Certified Survey Map No. 5207, being part of Government Lots 1 & 2, Section 15, Township 38 North, Range 11 East, Town of Tree Lakes, Oneida County, Wisconsin

MAP # A4443
 DATE FILED 1-29-2026
 BY CH
 DESCRIPTION FILED
 ONEIDA CO. SURVEYOR'S OFFICE

Lot 1
 CSM No. 5207

VIRGIN LAKE

Water Elev. 1625.8'
 on 10/7/2025

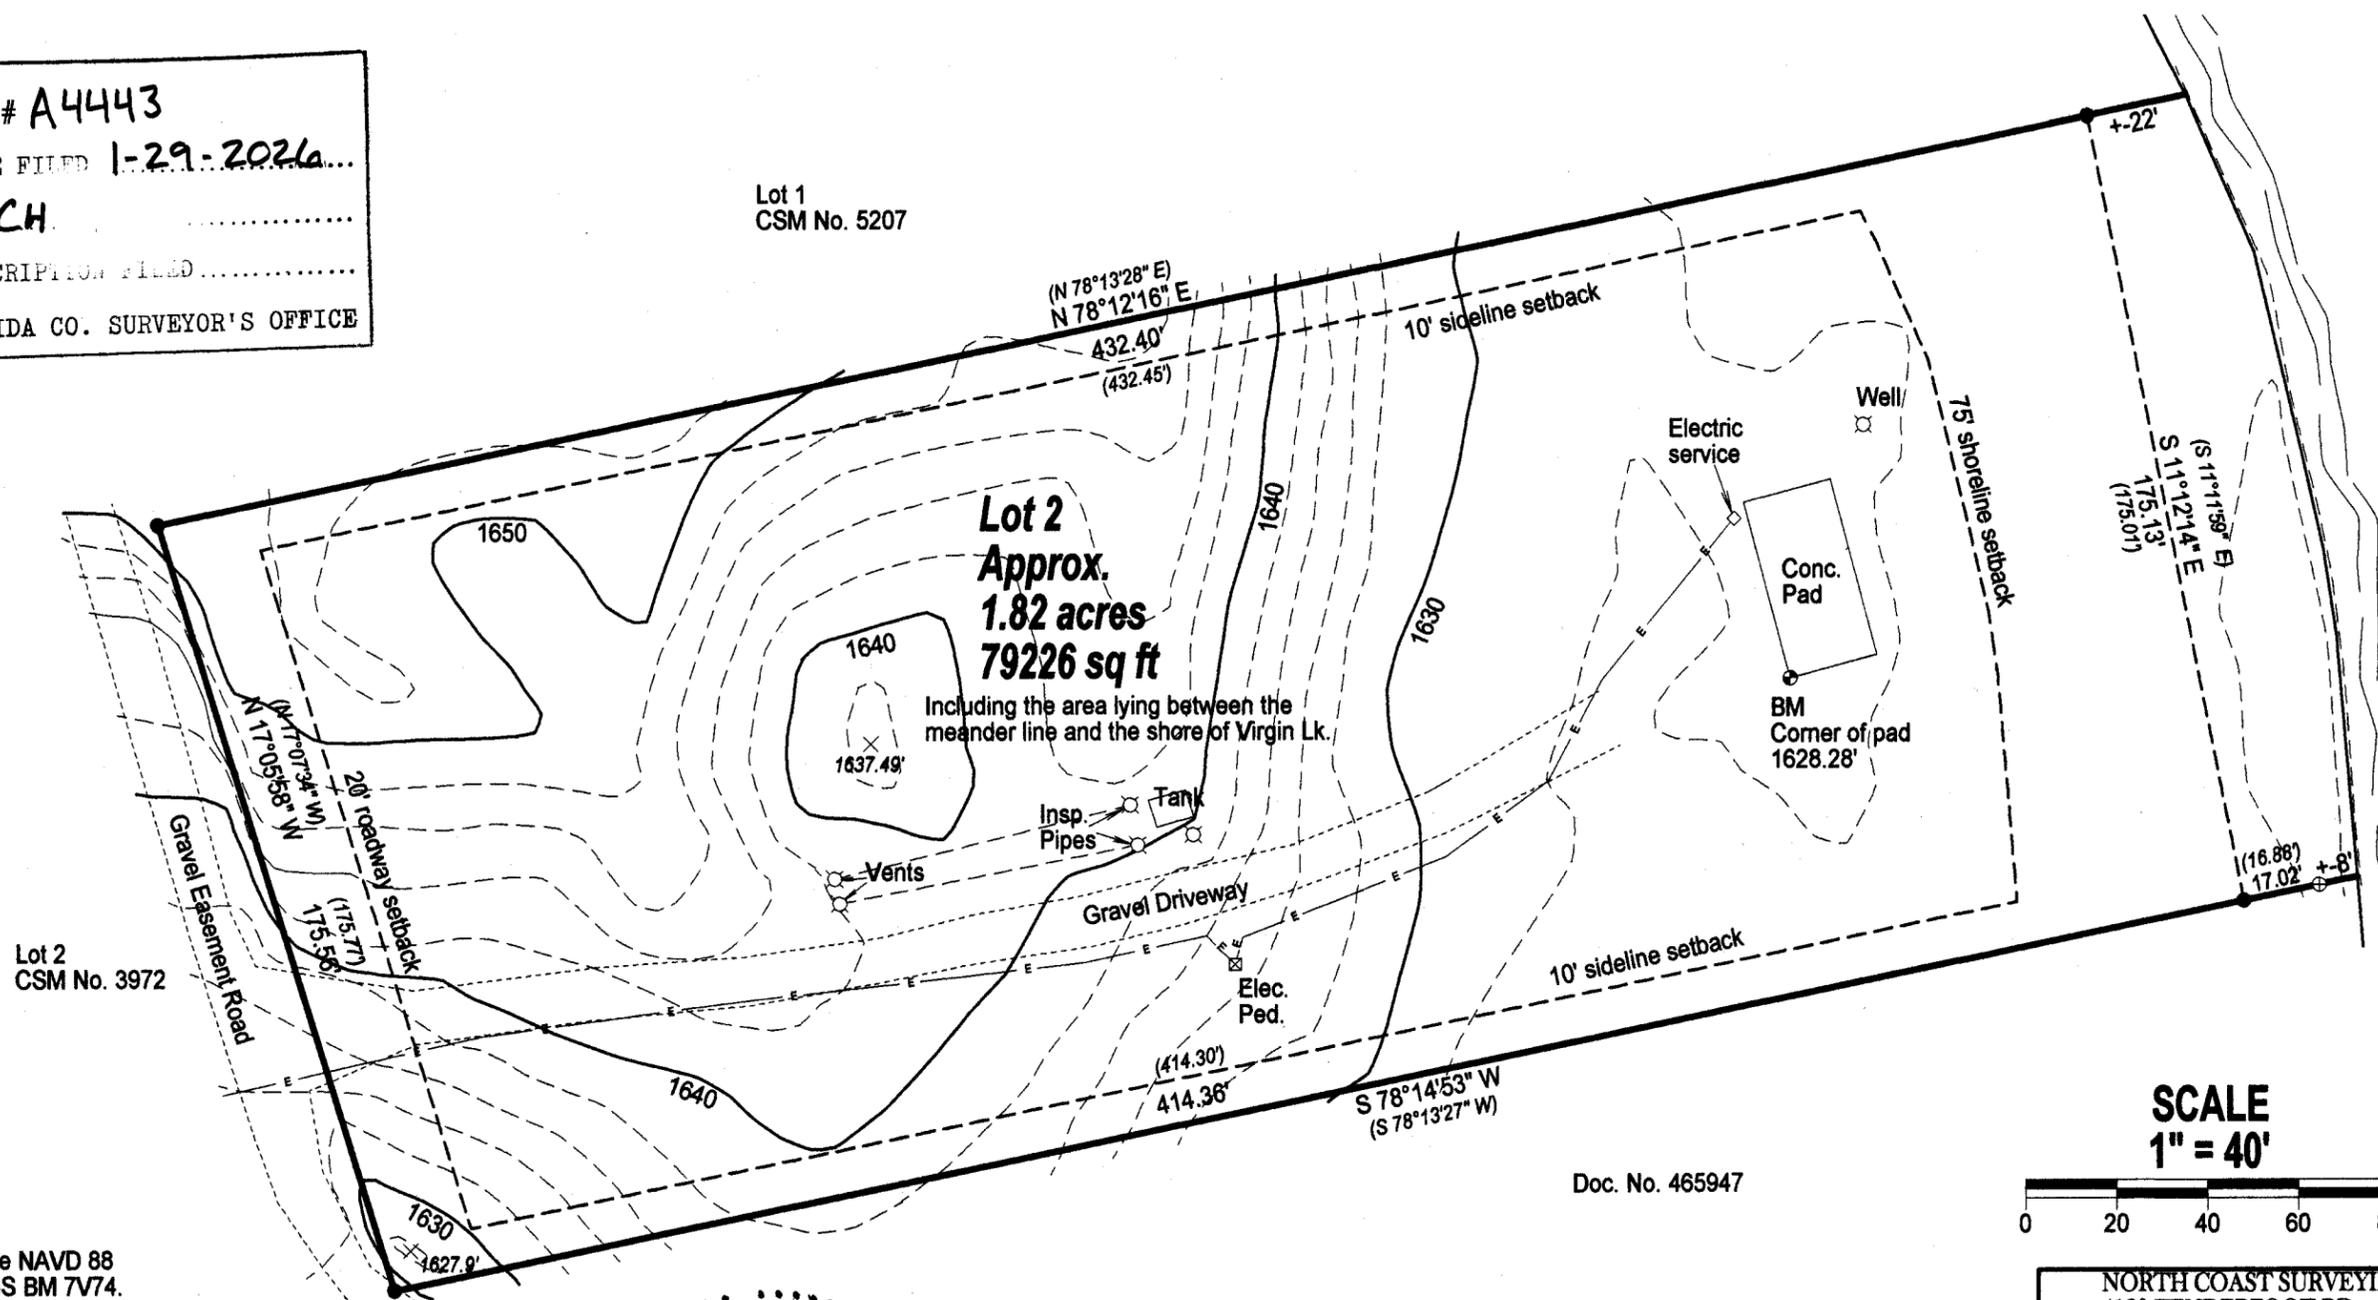

Lot 2
 CSM No. 3972

Lot 2
Approx. 1.82 acres
79226 sq ft
 Including the area lying between the meander line and the shore of Virgin Lk.


SCALE
1" = 40'



Elevations are NAVD 88 based on NGS BM 7V74. Contours are at 2' intervals

LEGEND

- Found 1" Iron Pipe
- ⊕ Found 2" Iron Pipe
- () Previously recorded as
- e— Buried Electric

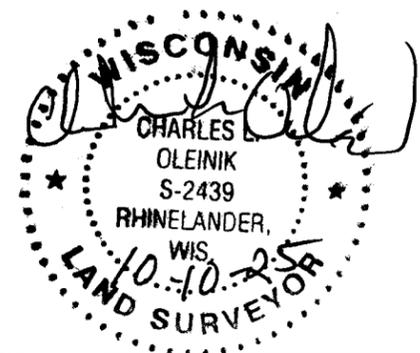

I, Charles L. Oleinik, Professional Land Surveyor in the State of Wisconsin, hereby certify: that I have surveyed and mapped the parcel shown hereon; that said survey and map are correct to the best of my knowledge and belief; that I have complied with the applicable requirements of Chapter A-E of Wisconsin Administrative Code in completion thereof.

Charles L. Oleinik 10-10-25
 Charles L. Oleinik, PLS Date

NORTH COAST SURVEYING
 4180 TENDERFOOT RD.
 RHINELANDER, WI 54501
 534-230-8555
 NORTHCOASTSURVEYING.COM

Topographic Survey Map for:
Ryan & Sarah Voss

Drawing #	Date	Drafted by
2541	10/10/2025	CLO

Bearings are grid. Referenced to the Oneida County Coordinate System. The North line of Lot 2 bears N 78°12'16" E