

Lot 2, Certified Survey Map No. 5207, being part of Government Lots 1 & 2, Section 15, Township 38 North, Range 11 East, Town of Tree Lakes, Oneida County, Wisconsin

MAP # **A4444**
 DATE FILED **1-29-2026**
 BY **CH**
 DESCRIPTION FILED
 ONEIDA CO. SURVEYOR'S OFFICE


Lot 1
CSM No. 5207

VIRGIN LAKE

Water Elev. 1625.8'
on 10/7/2025

Lot 2
Approx. 1.82 acres
79226 sq ft

Including the area lying between the meander line and the shore of Virgin Lk.

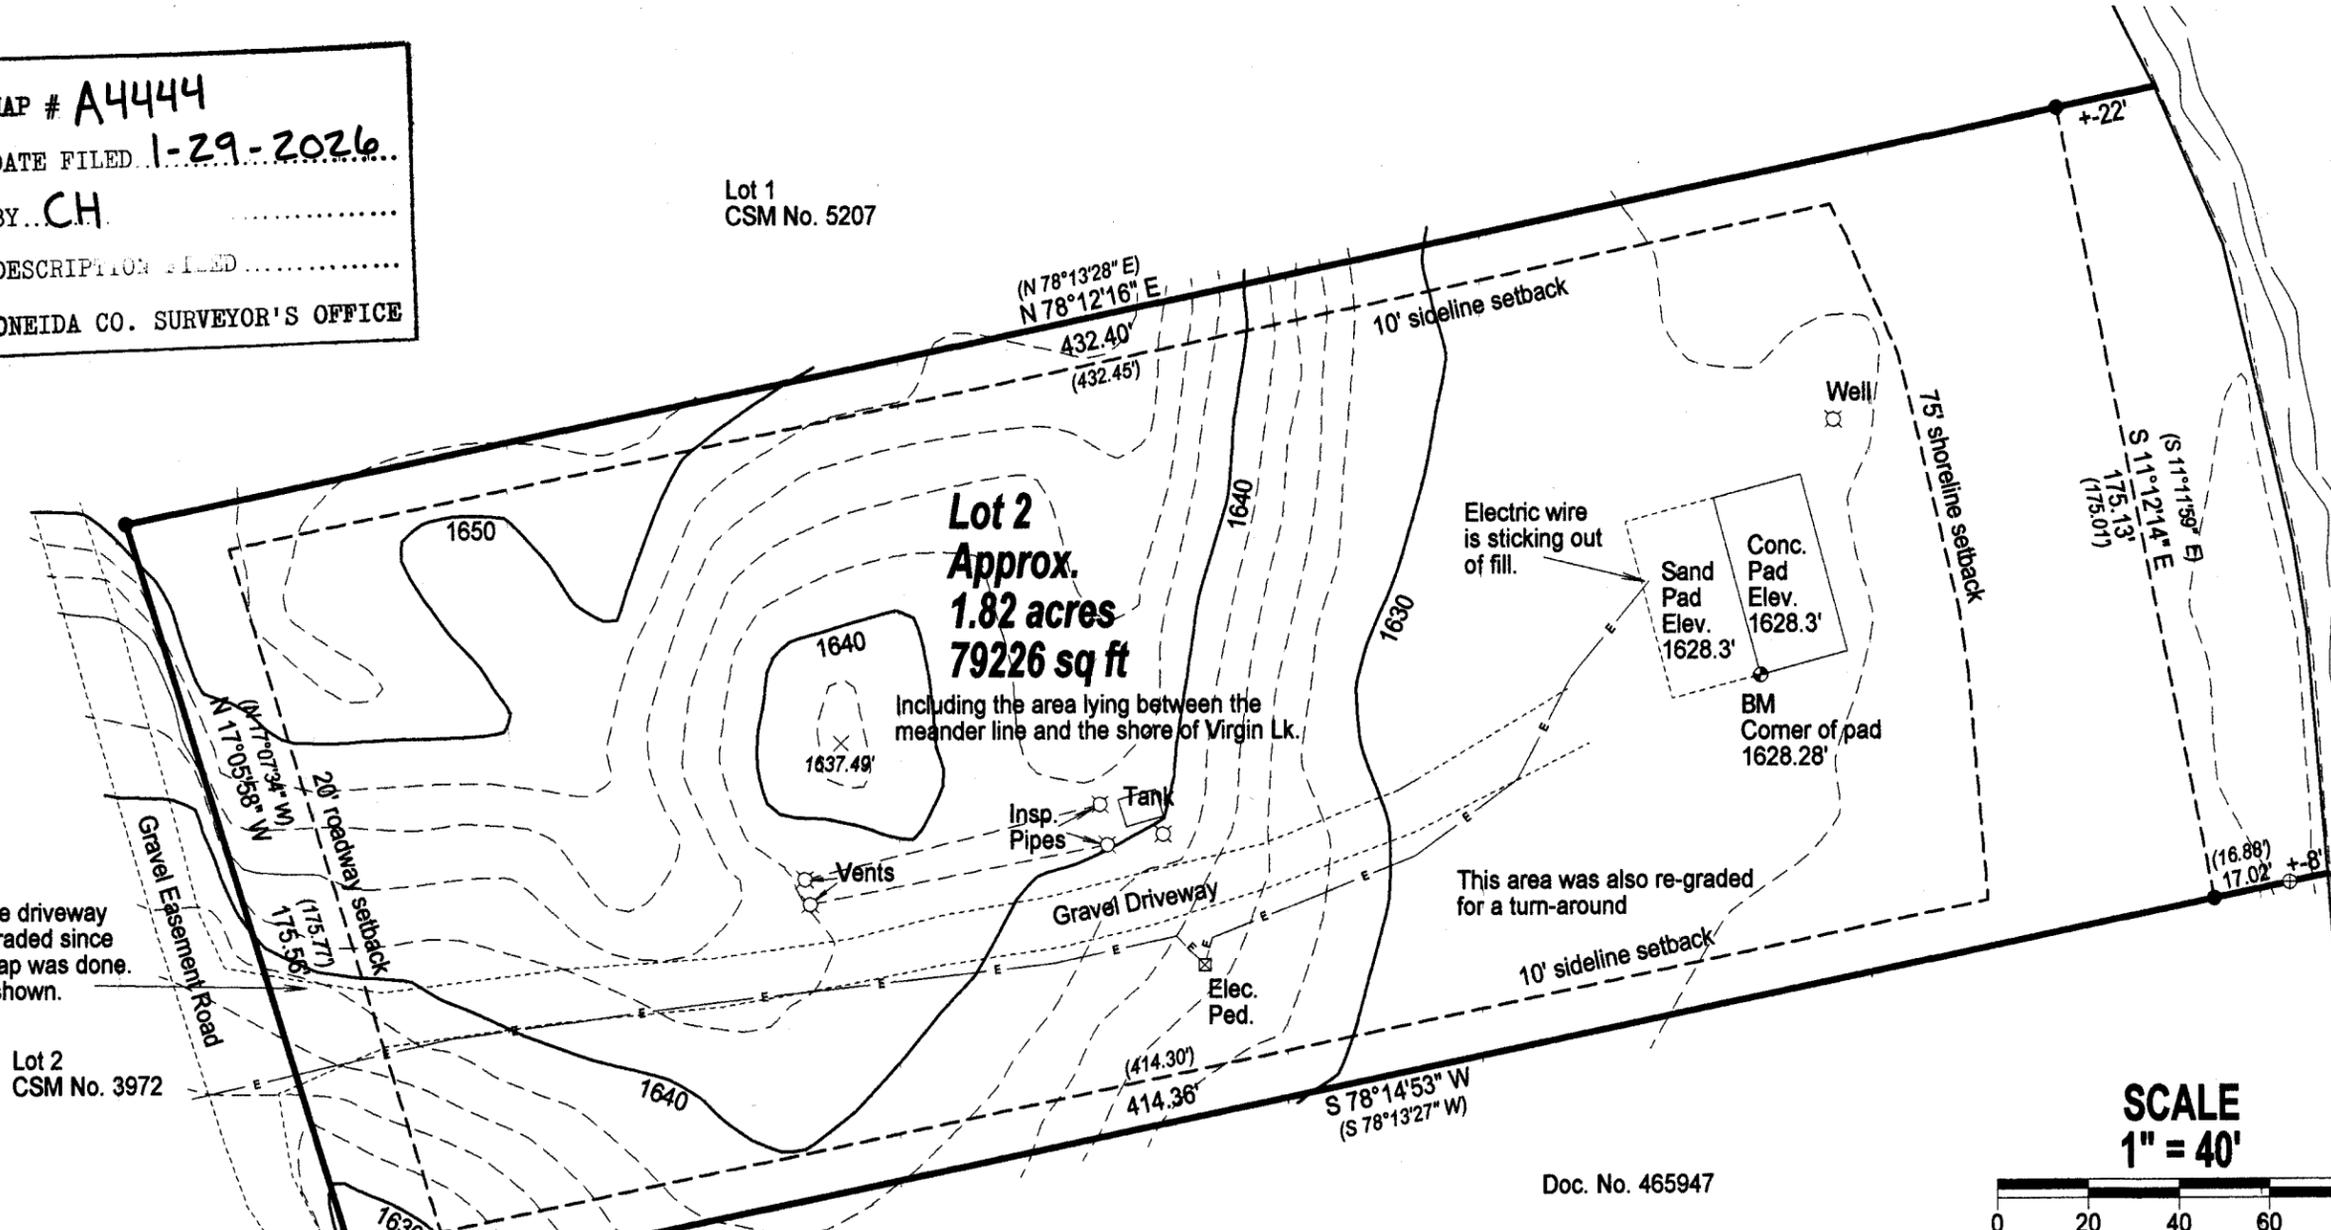

this area of the driveway was also re-graded since the original map was done, changes not shown.

Electric wire is sticking out of fill.

This area was also re-graded for a turn-around

SCALE
1" = 40'



Elevations are NAVD 88 based on NGS BM 7V74. Contours are at 2' intervals

Doc. No. 465947

* Note: Update to map dated 10/10/2025 to show recent grading

LEGEND

- Found 1" Iron Pipe
- ⊕ Found 2" Iron Pipe
- () Previously recorded as
- E— Buried Electric



I, Charles L. Oleinik, Professional Land Surveyor in the State of Wisconsin, hereby certify: that I have surveyed and mapped the parcel shown hereon; that said survey and map are correct to the best of my knowledge and belief; that I have complied with the applicable requirements of Chapter A-E 7 of Wisconsin Administrative Code in completion thereof.

Charles L. Oleinik 12-4-25
 Charles L. Oleinik, PLS Date

NORTH COAST SURVEYING
 4180 TENDERFOOT RD.
 RHINELANDER, WI 54501
 534-230-8555
 NORTHCOASTSURVEYING.COM

Topographic Survey Map for:
Ryan & Sarah Voss

Drawing #	Date	Drafted by
2541	12/4/2025	CLO

Bearings are grid. Referenced to the Oneida County Coordinate System, The North line of Lot 2 bears N 78°12'16" E

