


**Lot 7, Block 2 of the Plat of the Townsite of Pelican,
 Located in Government Lot 2, Section 32, Township 37 North,
 Range 9 East, City of Rhinelander, Oneida County, Wisconsin**

C/L FV & LS Railroad

Platted Curran St.

Edge of Asphalt

Bearings are Grid. Referenced to the Oneida County Coordinate System.
 The East - West 1/4 line of Section 32 Bears N 88°56'32" E

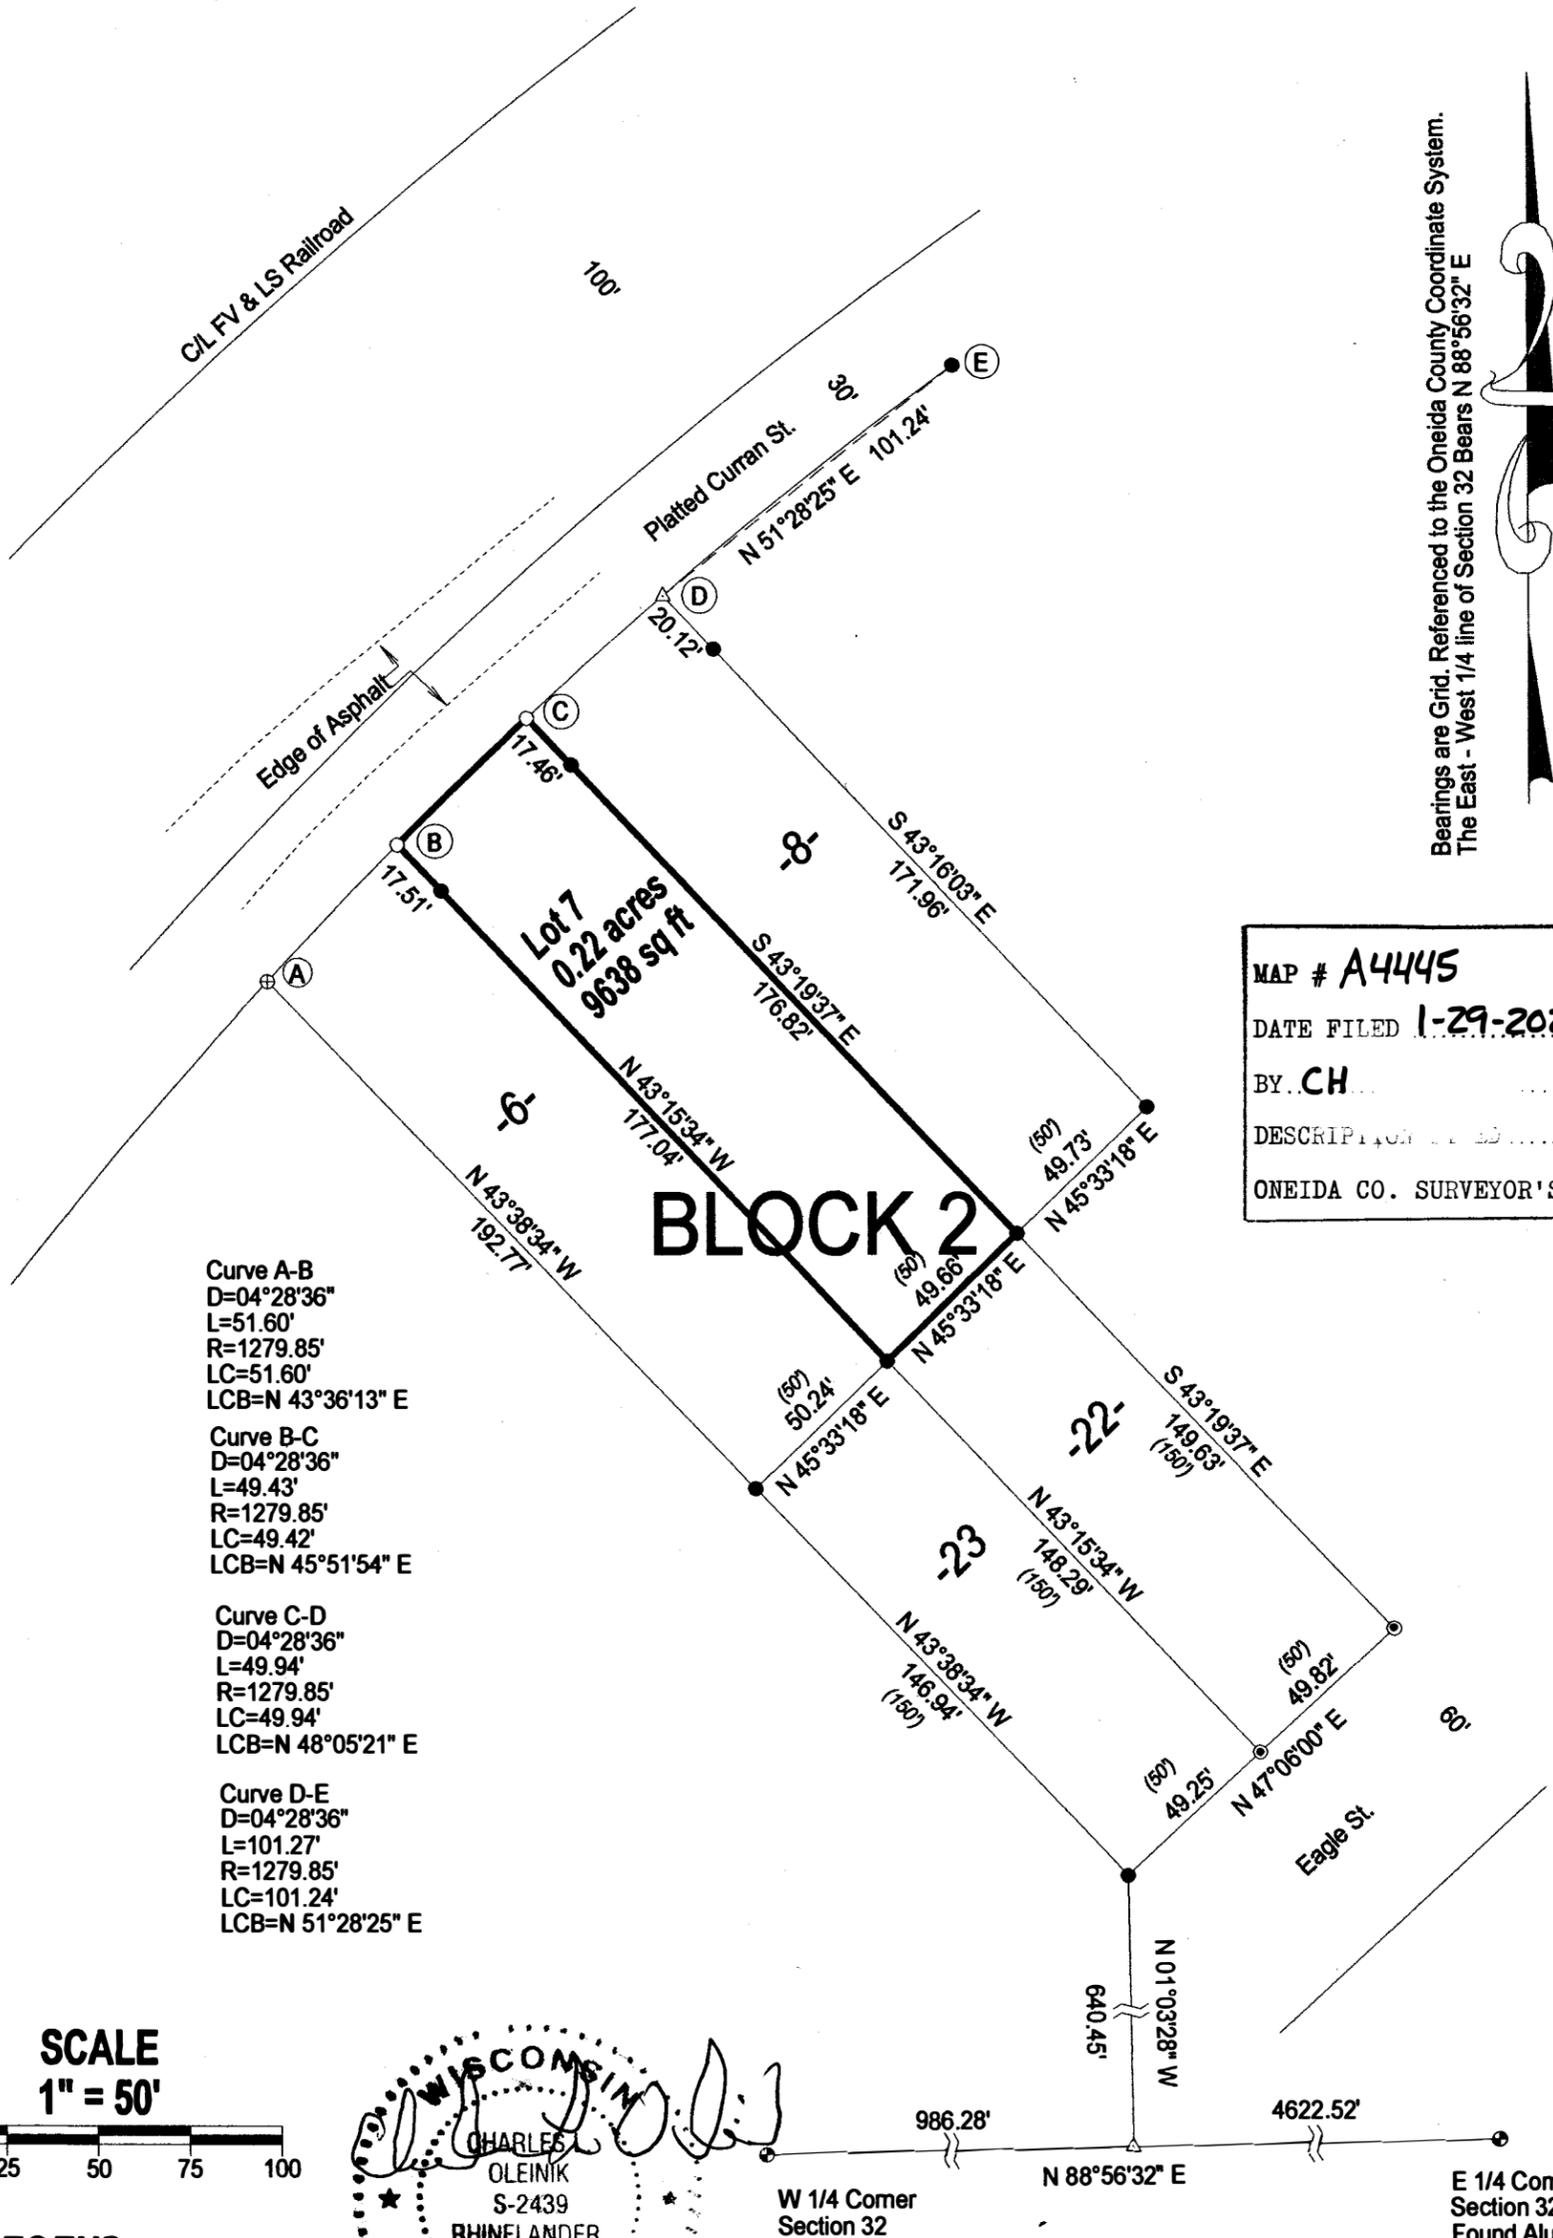

Curve A-B
 D=04°28'36"
 L=51.60'
 R=1279.85'
 LC=51.60'
 LCB=N 43°36'13" E

Curve B-C
 D=04°28'36"
 L=49.43'
 R=1279.85'
 LC=49.42'
 LCB=N 45°51'54" E


Curve C-D
 D=04°28'36"
 L=49.94'
 R=1279.85'
 LC=49.94'
 LCB=N 48°05'21" E

Curve D-E
 D=04°28'36"
 L=101.27'
 R=1279.85'
 LC=101.24'
 LCB=N 51°28'25" E

MAP # **A4445**
 DATE FILED **1-29-2026**
 BY **CH**
 DESCRIPTION
 ONEIDA CO. SURVEYOR'S OFFICE

BLOCK 2

Lot 7
 0.22 acres
 9638 sq ft

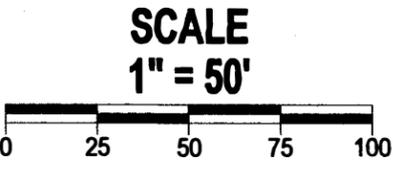

LEGEND

- Set 1" X 18" Iron Pipe weighing min. 1.13 lb/in. ft.
- Found 1 1/4" Iron Pipe
- ⊙ Found 1" Iron Rod
- ⊕ Found 1/2" Iron Pipe
- △ Calculated position
- () Previously recorded as
- ⊗ PLSS Corner Monument



I, Charles L. Oleinik, Professional Land Surveyor in the State of Wisconsin, hereby certify: that I have surveyed and mapped the parcel shown hereon; that said survey and map are correct to the best of my knowledge and belief; that I have complied with the applicable requirements of Chapter A E 7 of Wisconsin Administrative Code in completion thereof.

Charles L. Oleinik
 Charles L. Oleinik, PLS
 Date **9-29-25**

W 1/4 Corner Section 32 Found Alum. Mon. N 88°56'32" E E 1/4 Corner Section 32 Found Alum. Mon.

NORTH COAST SURVEYING
 4180 TENDERFOOT RD.
 RHINELANDER, WI 54501
 534-230-8555
 NORTHCOASTSURVEYING.COM

Boundary Survey Map for:
Red Arrow Rentals, LLC

Drawing #	Date	Drafted by
2539	9/29/2025	CLO

A4445

A4445

A4445

A4445