


Part of Lot IV of Certified Survey Map No. 131, Located in Government Lots 1 & 2, Section 28, Township 38 North, Range 8 East, Town of Newbold, Oneida County, Wisconsin

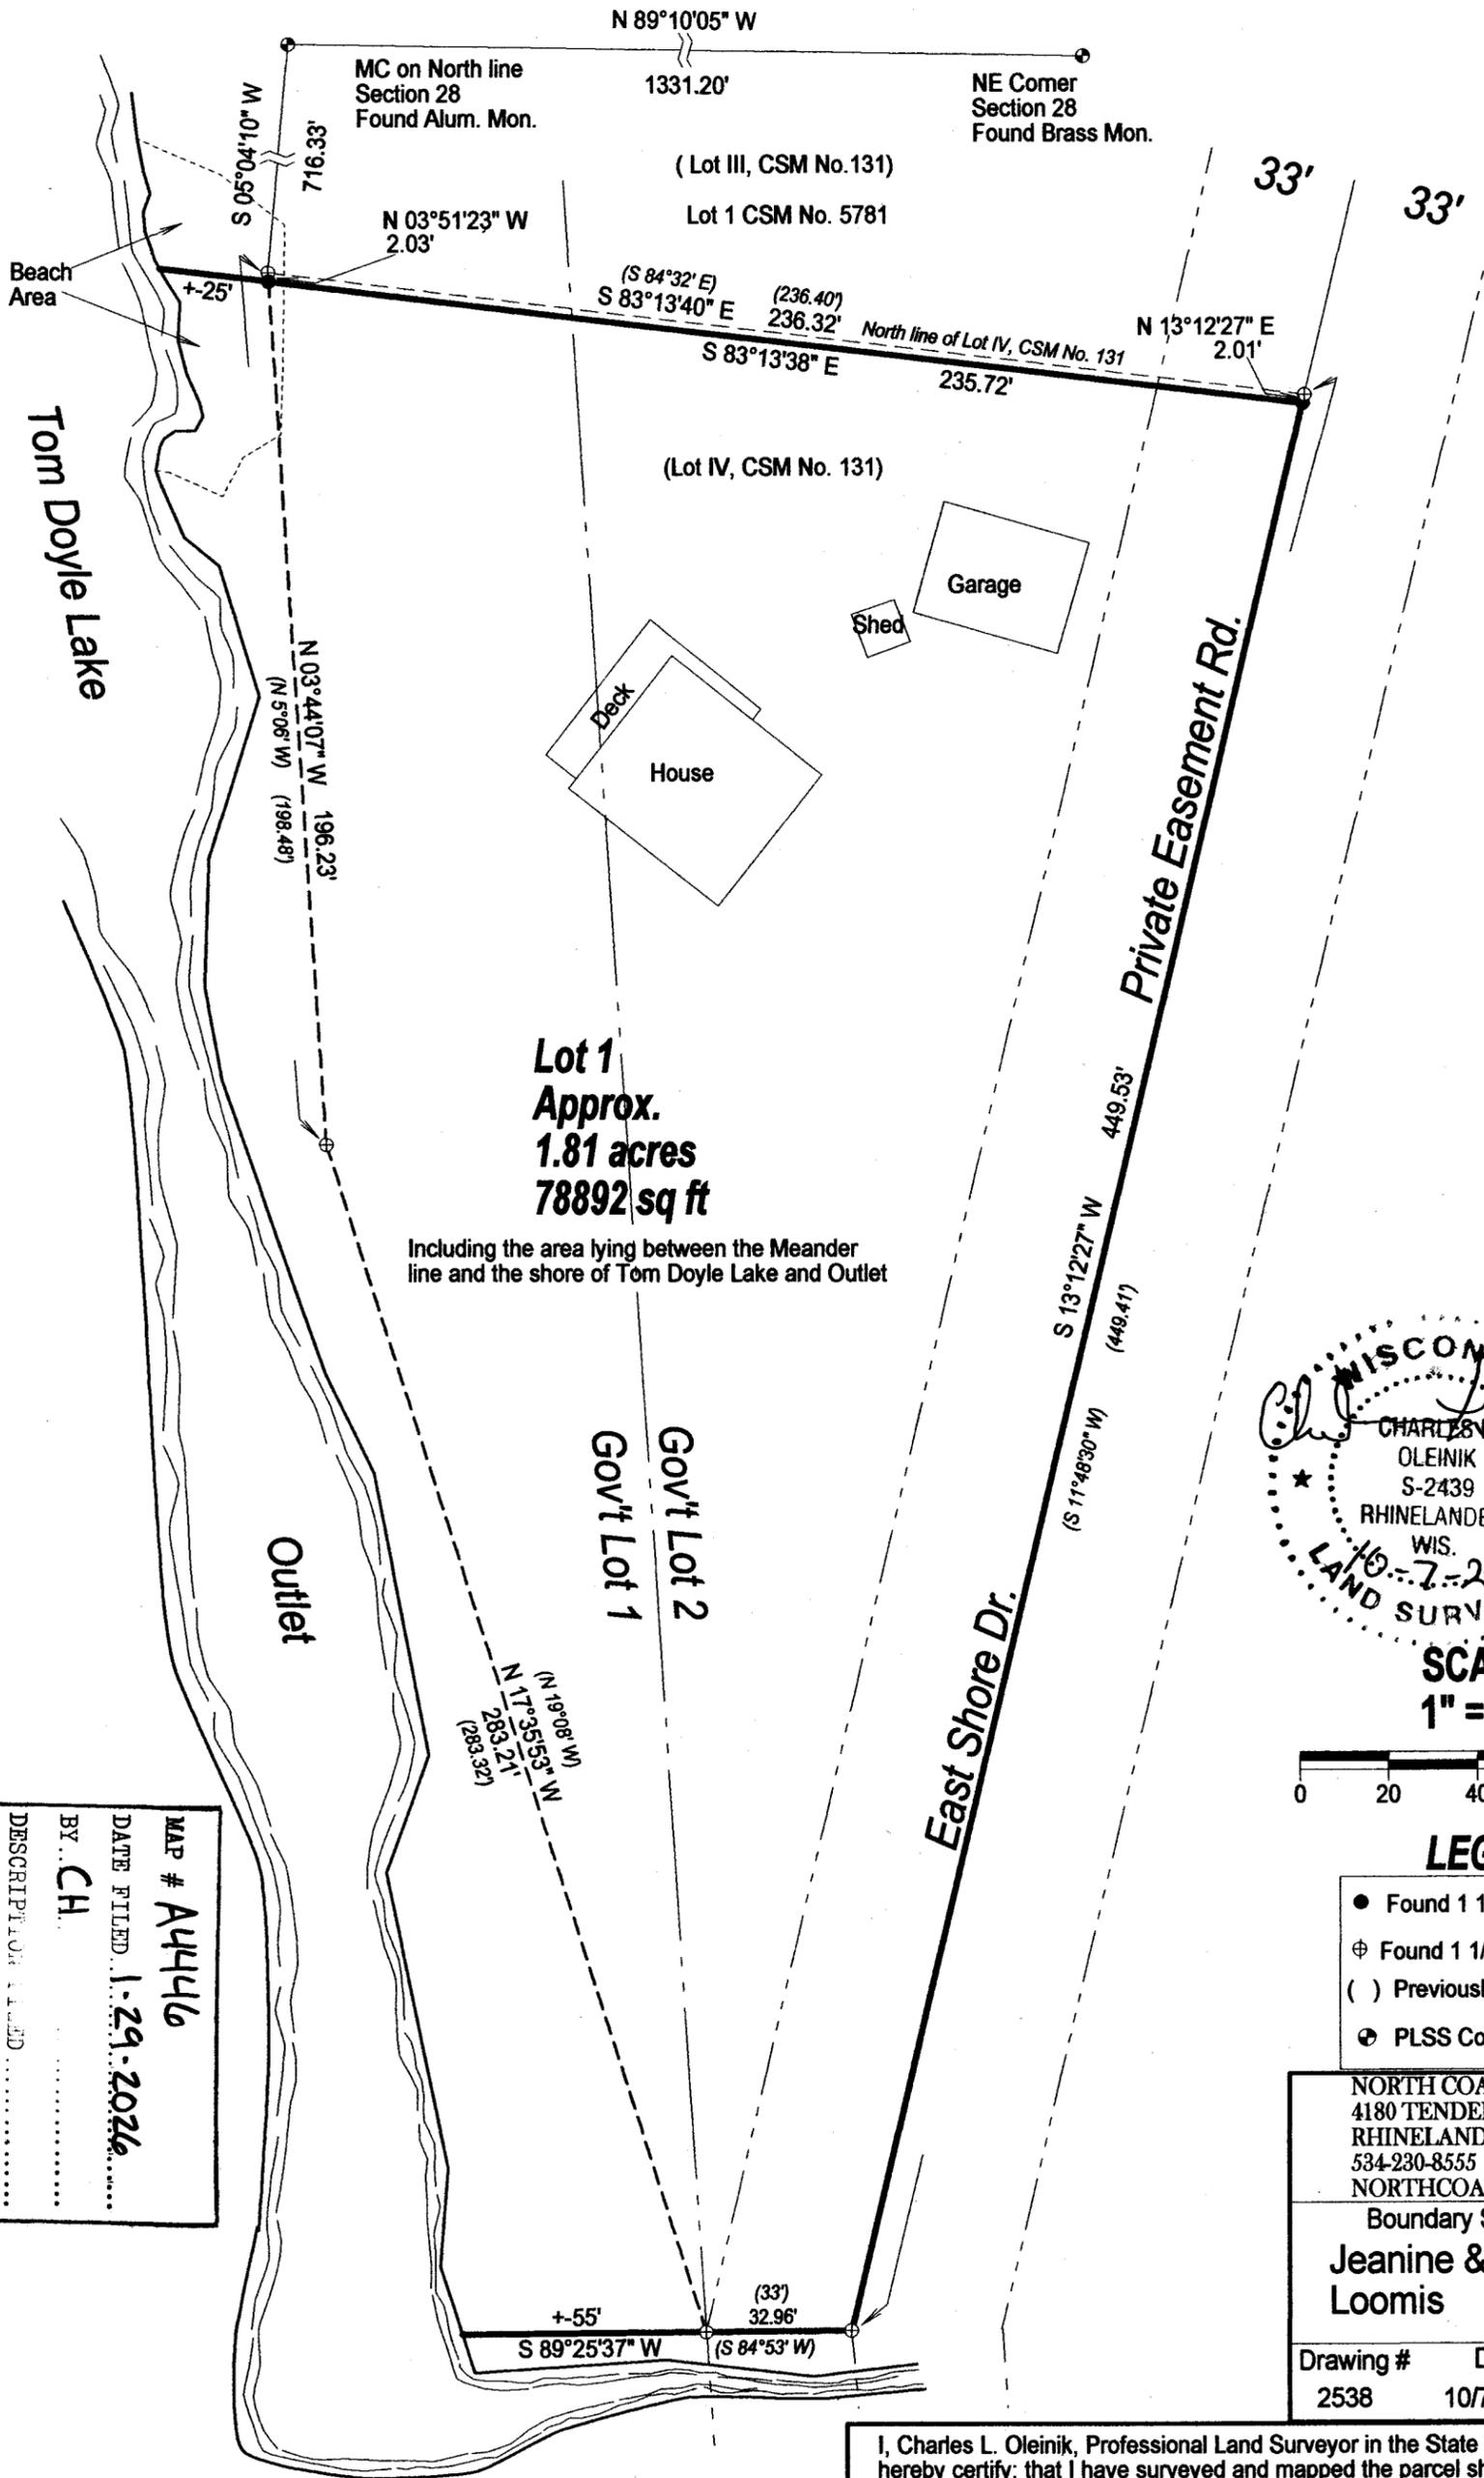

Lot 1
Approx.
1.81 acres
78892 sq ft

Including the area lying between the Meander line and the shore of Tom Doyle Lake and Outlet

Bearings Grid. Referenced to the Oneida County Coordinate System.
 The North line of Section 28 bears N 89°10'05" W



SCALE
1" = 40'



LEGEND

- Found 1 1/4" Iron Pipe
- ⊕ Found 1 1/4" Iron Pipe
- () Previously recorded as
- ⊙ PLSS Corner Monument

NORTH COAST SURVEYING
 4180 TENDERFOOT RD.
 RHINELANDER, WI 54501
 534-230-8555
 NORTHCOASTSURVEYING.COM

Boundary Survey Map for:
Jeanine & Christopher Loomis

Drawing #	Date	Drafted by
2538	10/7/2025	CLO

I, Charles L. Oleinik, Professional Land Surveyor in the State of Wisconsin, hereby certify that I have surveyed and mapped the parcel shown hereon; that said survey and map are correct to the best of my knowledge and belief; that I have complied with the applicable requirements of Chapter A-E 7 of Wisconsin Administrative Code in completion thereof.

Charles L. Oleinik 10-7-25
 Charles L. Oleinik, PLS Date

MAP # **A4446**
 DATE FILED **1-29-2026**
 BY **CH**
 DESCRIPTION FILED
 ONEIDA CO. SURVEYOR'S OFFICE

A4446

A4446

A4446

A4446