



**Lots 13 and 14, Block 2 of the Plat of the Townsite of Pelican,
 Located in Government Lot 2, Section 32, Township 37 North,
 Range 9 East, City of Rhinelander, Oneida County, Wisconsin**

MAP # **A4448**
 DATE FILED **1-29-2026**.....
 BY **CH**.....
 DESCRIPTION FILED.....
ONEIDA CO. SURVEYOR'S OFFICE

Bearings are Grid. Referenced to the Oneida County Coordinate System.
 The East - West 1/4 line of Section 32 Bears N 88°56'32" E

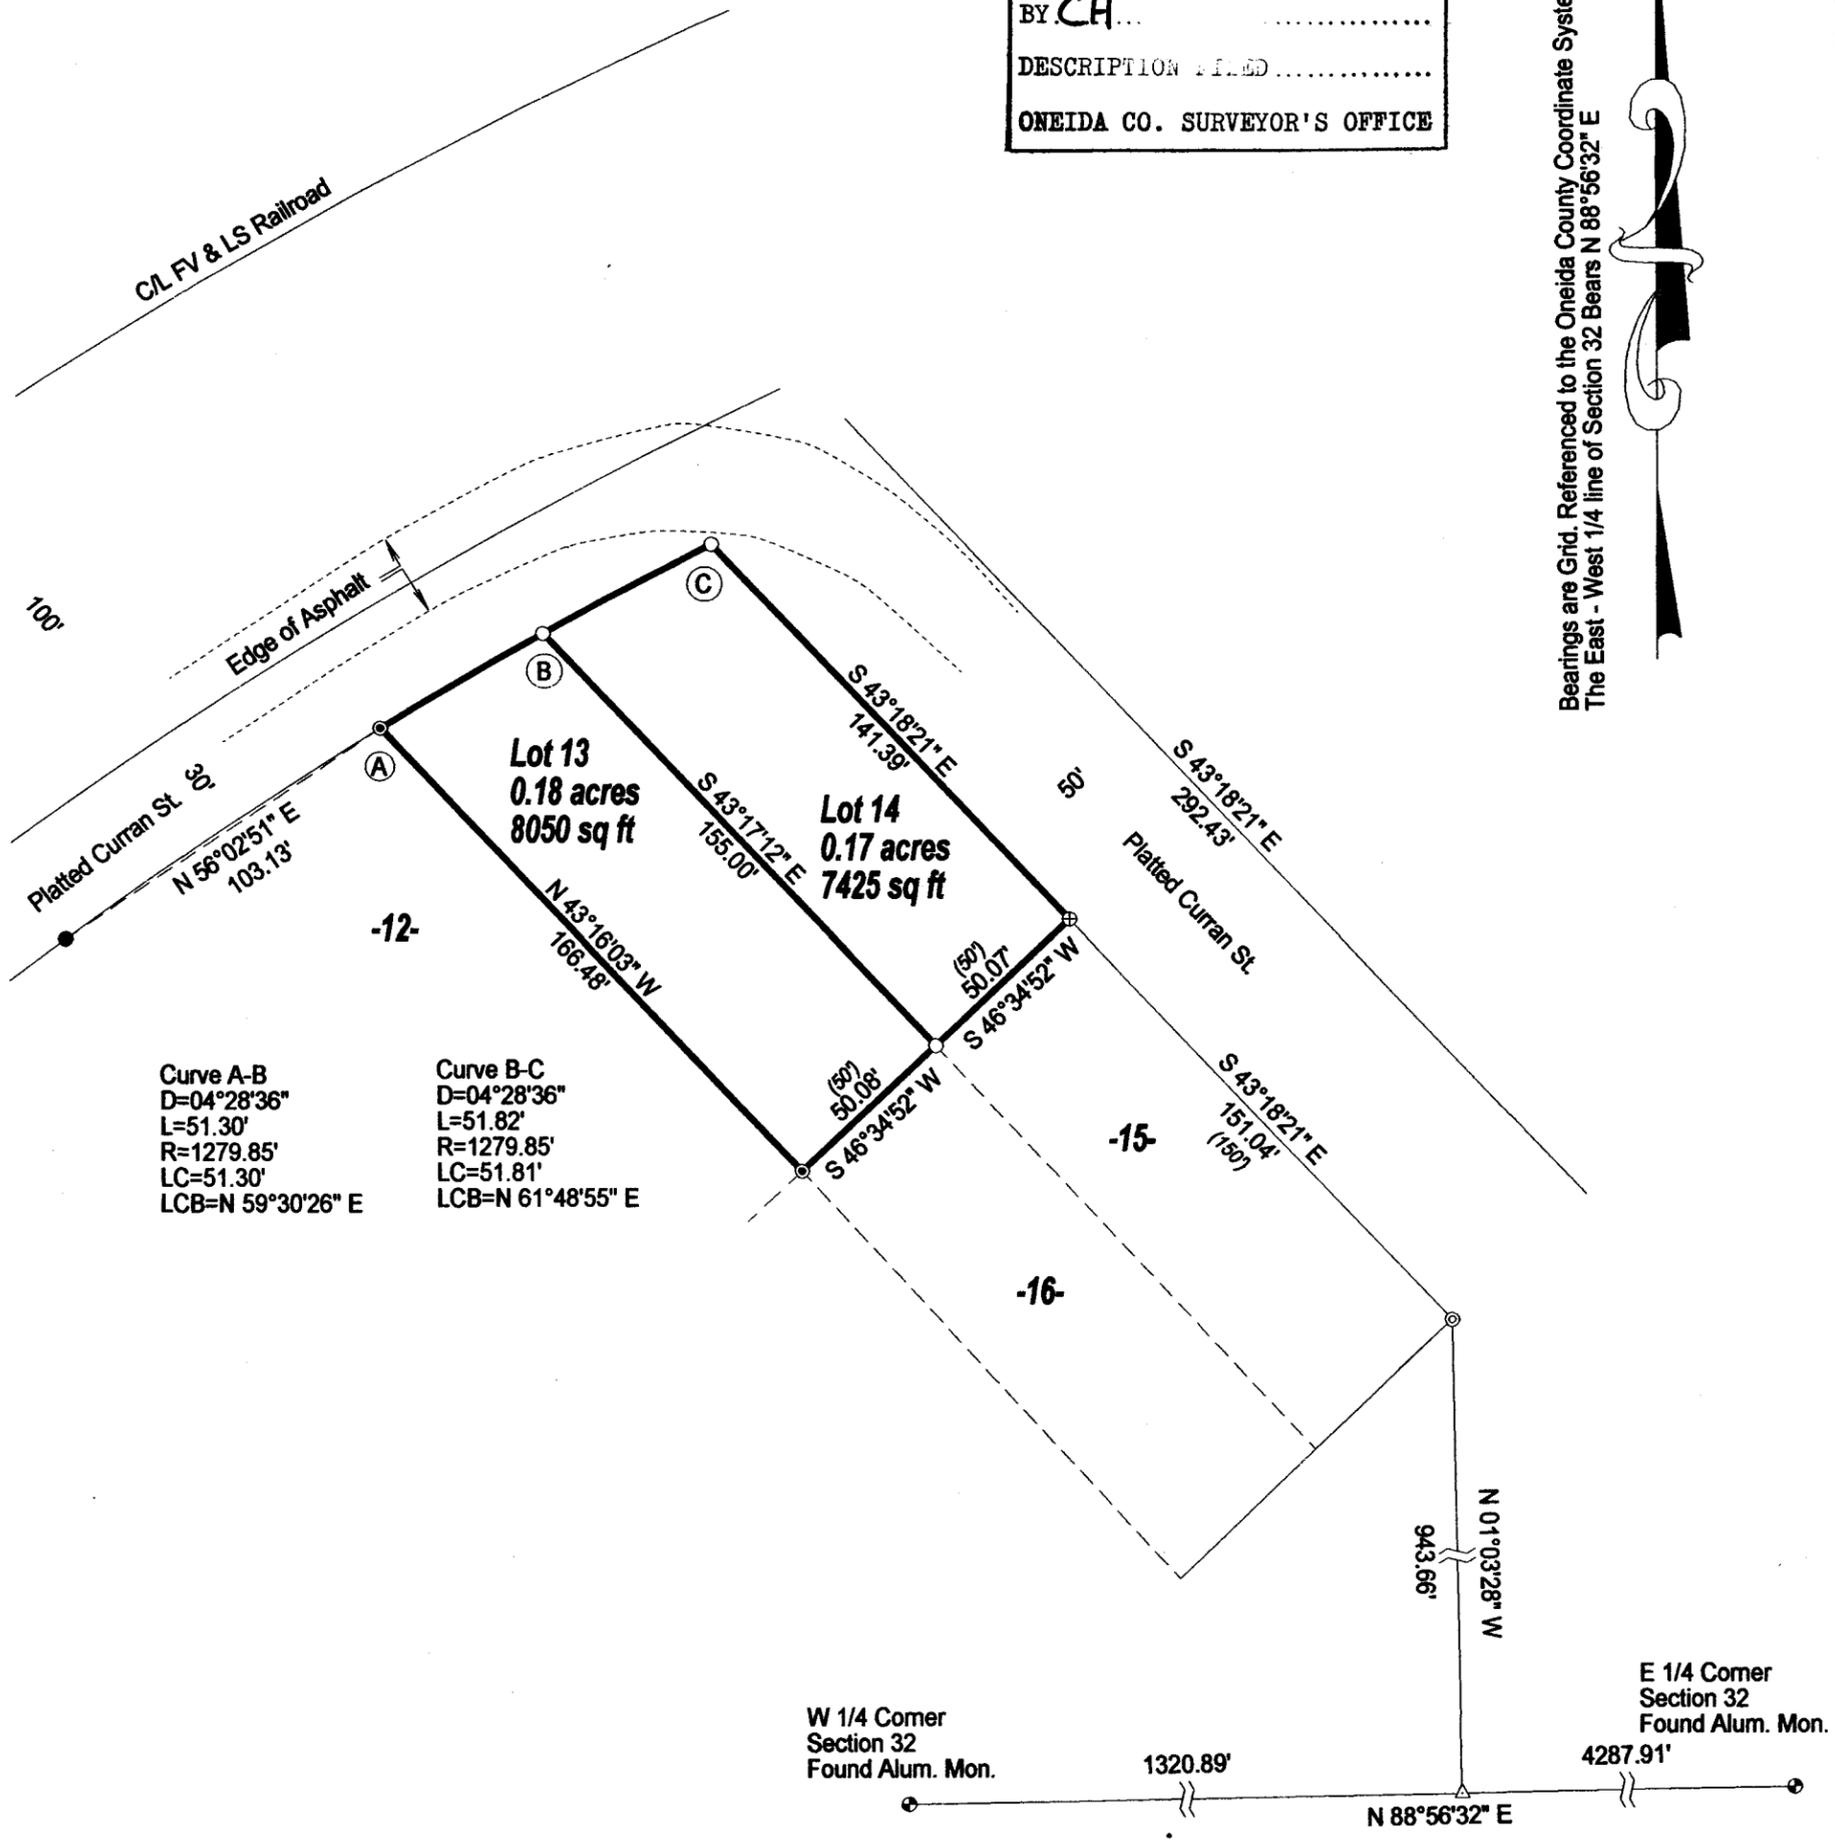

SCALE
 1" = 50'

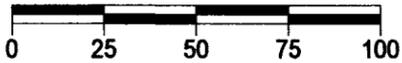

LEGEND

- Set 1" X 18" Iron Pipe weighing min. 1.13 lb/lin. ft.
- Found 1 1/4" Iron Pipe
- ⊙ Found 1/2" Iron Rod
- ⊕ Found 1/2" Iron Pipe
- △ Calculated position
- () Previously recorded as
- ⊙ PLSS Corner Monument



I, Charles L. Oleinik, Professional Land Surveyor in the State of Wisconsin, hereby certify: that I have surveyed and mapped the parcel shown hereon; that said survey and map are correct to the best of my knowledge and belief; that I have complied with the applicable requirements of Chapter A-E of Wisconsin Administrative Code in completion thereof.

Charles L. Oleinik
 Charles L. Oleinik, PLS
 Date 12-26-25

NORTH COAST SURVEYING
 4180 TENDERFOOT RD.
 RHINELANDER, WI 54501
 534-230-8555
 NORTHCOASTSURVEYING.COM

Boundary Survey Map for:
Red Arrow Rentals, LLC

Drawing #	Date	Drafted by
2552	12/26/2025	CLO

A4448

A4448

A4448

A4448