
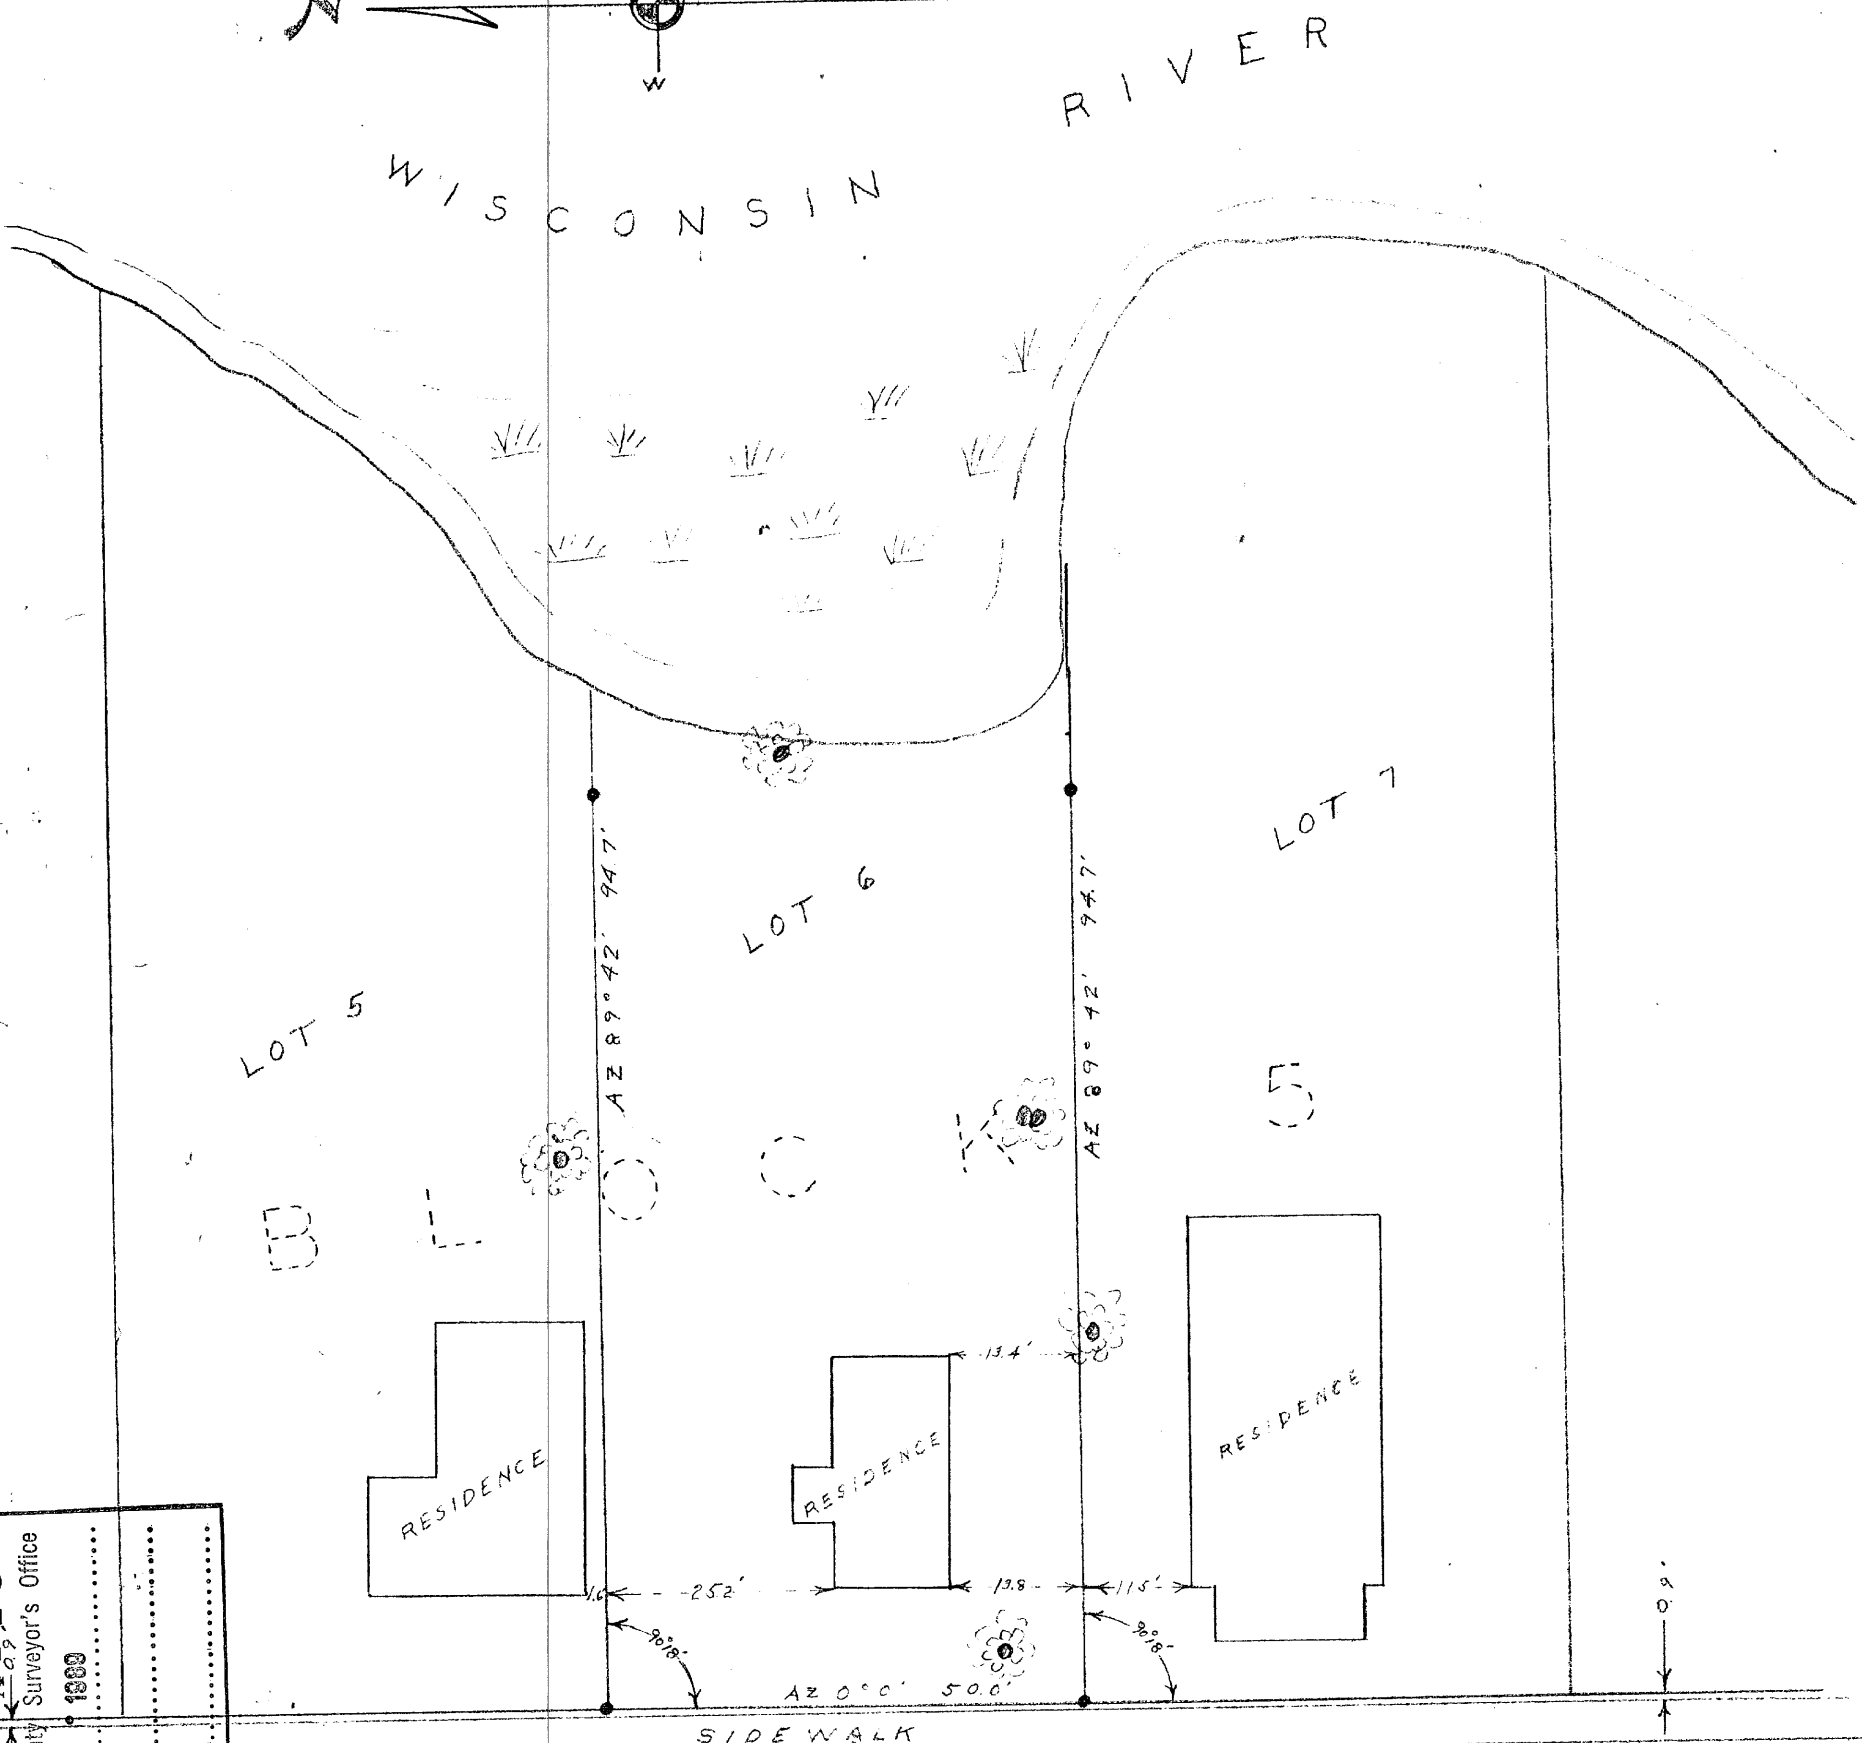


14

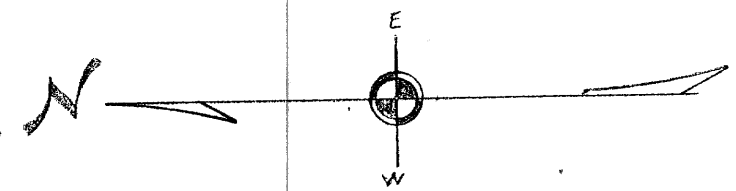

SURVEY 1 FOR CLARENCE GUSTAFSON

SURVEYOR'S CERTIFICATE

I, CY POSKIE, SURVEYOR, RHINELANDER, WISCONSIN, DO HEREBY CERTIFY THAT I HAVE SURVEYED LOT SIX, BLOCK FIVE OF J.C. CURRAN'S ADDITION TO THE CITY OF RHINELANDER, ONEIDA COUNTY, WISCONSIN, AND THAT I HAVE PERFORMED SUCH SURVEY BY ORDER OF CLARENCE GUSTAFSON, OWNER, OF RHINELANDER, WISCONSIN.

I FURTHER CERTIFY THAT THE WITHIN MAP IS A CORRECT REPRESENTATION OF THE AREA SURVEYED AND THE BUILDING THEREON.

DATED AT RHINELANDER WIS.
THIS 14TH DAY OF MAY 1951

Cy Poskie
CY POSKIE, SURVEYOR

LEGEND

- 1 INCH IRON PIPE
- ⊗ LARGE HARDWOOD TREE
- /// MARSH
- ⊗ CY POSKIE
- ⊕ CLARENCE LEBRUN

SCALE 1" = 20.'

NOTE - LENGTHS OF LOTS 5, 6 & 7 NOT GIVEN ON RECORDED PLAT.

& F. E. A. 4. 6. 8
 County Surveyor's Office
 1950
 6 #

A446