

MAP # **A4494**


DATE FILED: **7-15-2026**

BY: **CH**



DESCRIPTION FILED: _____

ONEIDA CO. SURVEYOR'S OFFICE

Oneida County Grid Bearings:
Referenced to the west line of
Section 9 as bearing N01°07'34"E

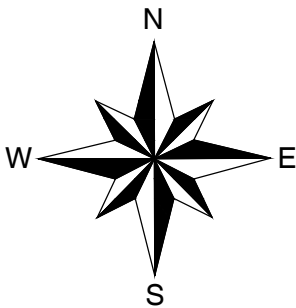

- △ Computed position
- ⊗ 1" dia. iron pipe found
- () Bearing or distance of record

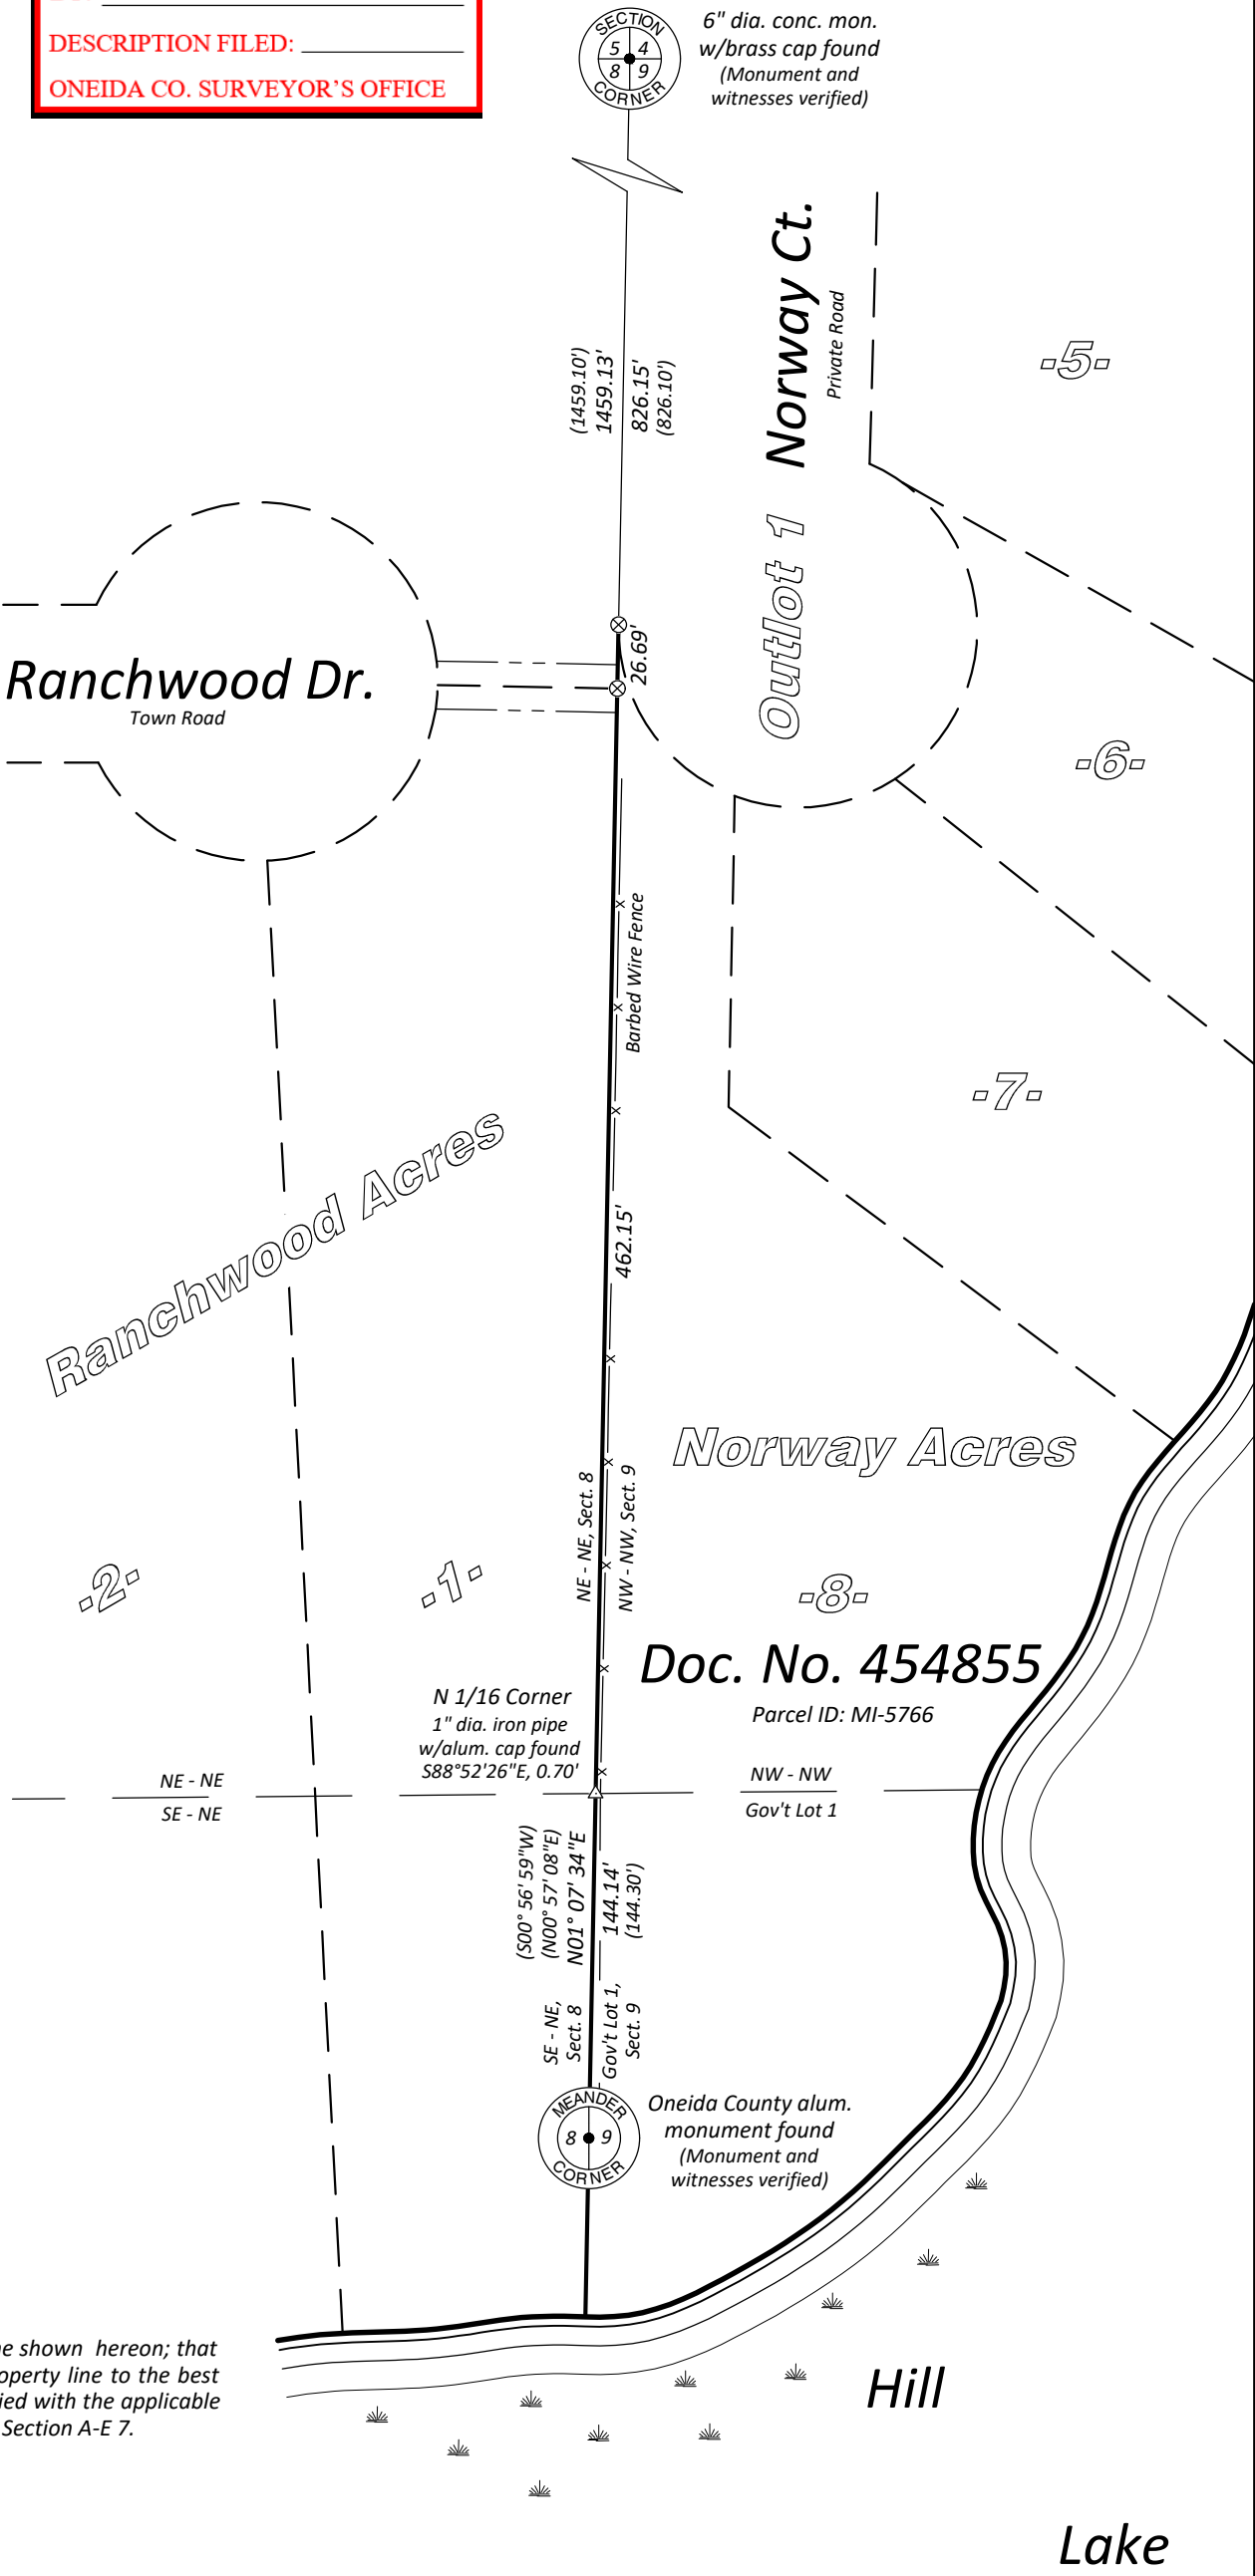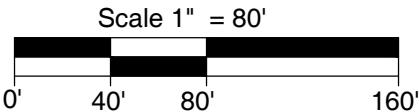

Surveyor's Certificate

I hereby certify that I have surveyed the property line shown hereon; that this map represents an accurate survey of said property line to the best of my knowledge and belief; and that I have complied with the applicable requirements of the Wisconsin Administrative Code Section A-E 7.

Notes:

- Fieldwork was completed on May 12, 2026.



Arbor Vitae, WI 54568
Phone 715.356.9485

Eagle River, WI 54521
Phone 715.479.2570

mainesandassociates.com

West line of Lot 8 of Norway Acres
Being part of the NW 1/4 of the NW 1/4
and part of Government Lot 1
Section 9, T 39 N, R 6 E
Town of Minocqua
Oneida County, Wisconsin

CLIENT:

Jonathon P. Zuleger and
Roxanne M. Zuleger

SCALE: 1" = 80'
JOB #: 2026103
DRAWN BY: BAN
DATE: 07/09/2026

SHEET 1 OF 1