


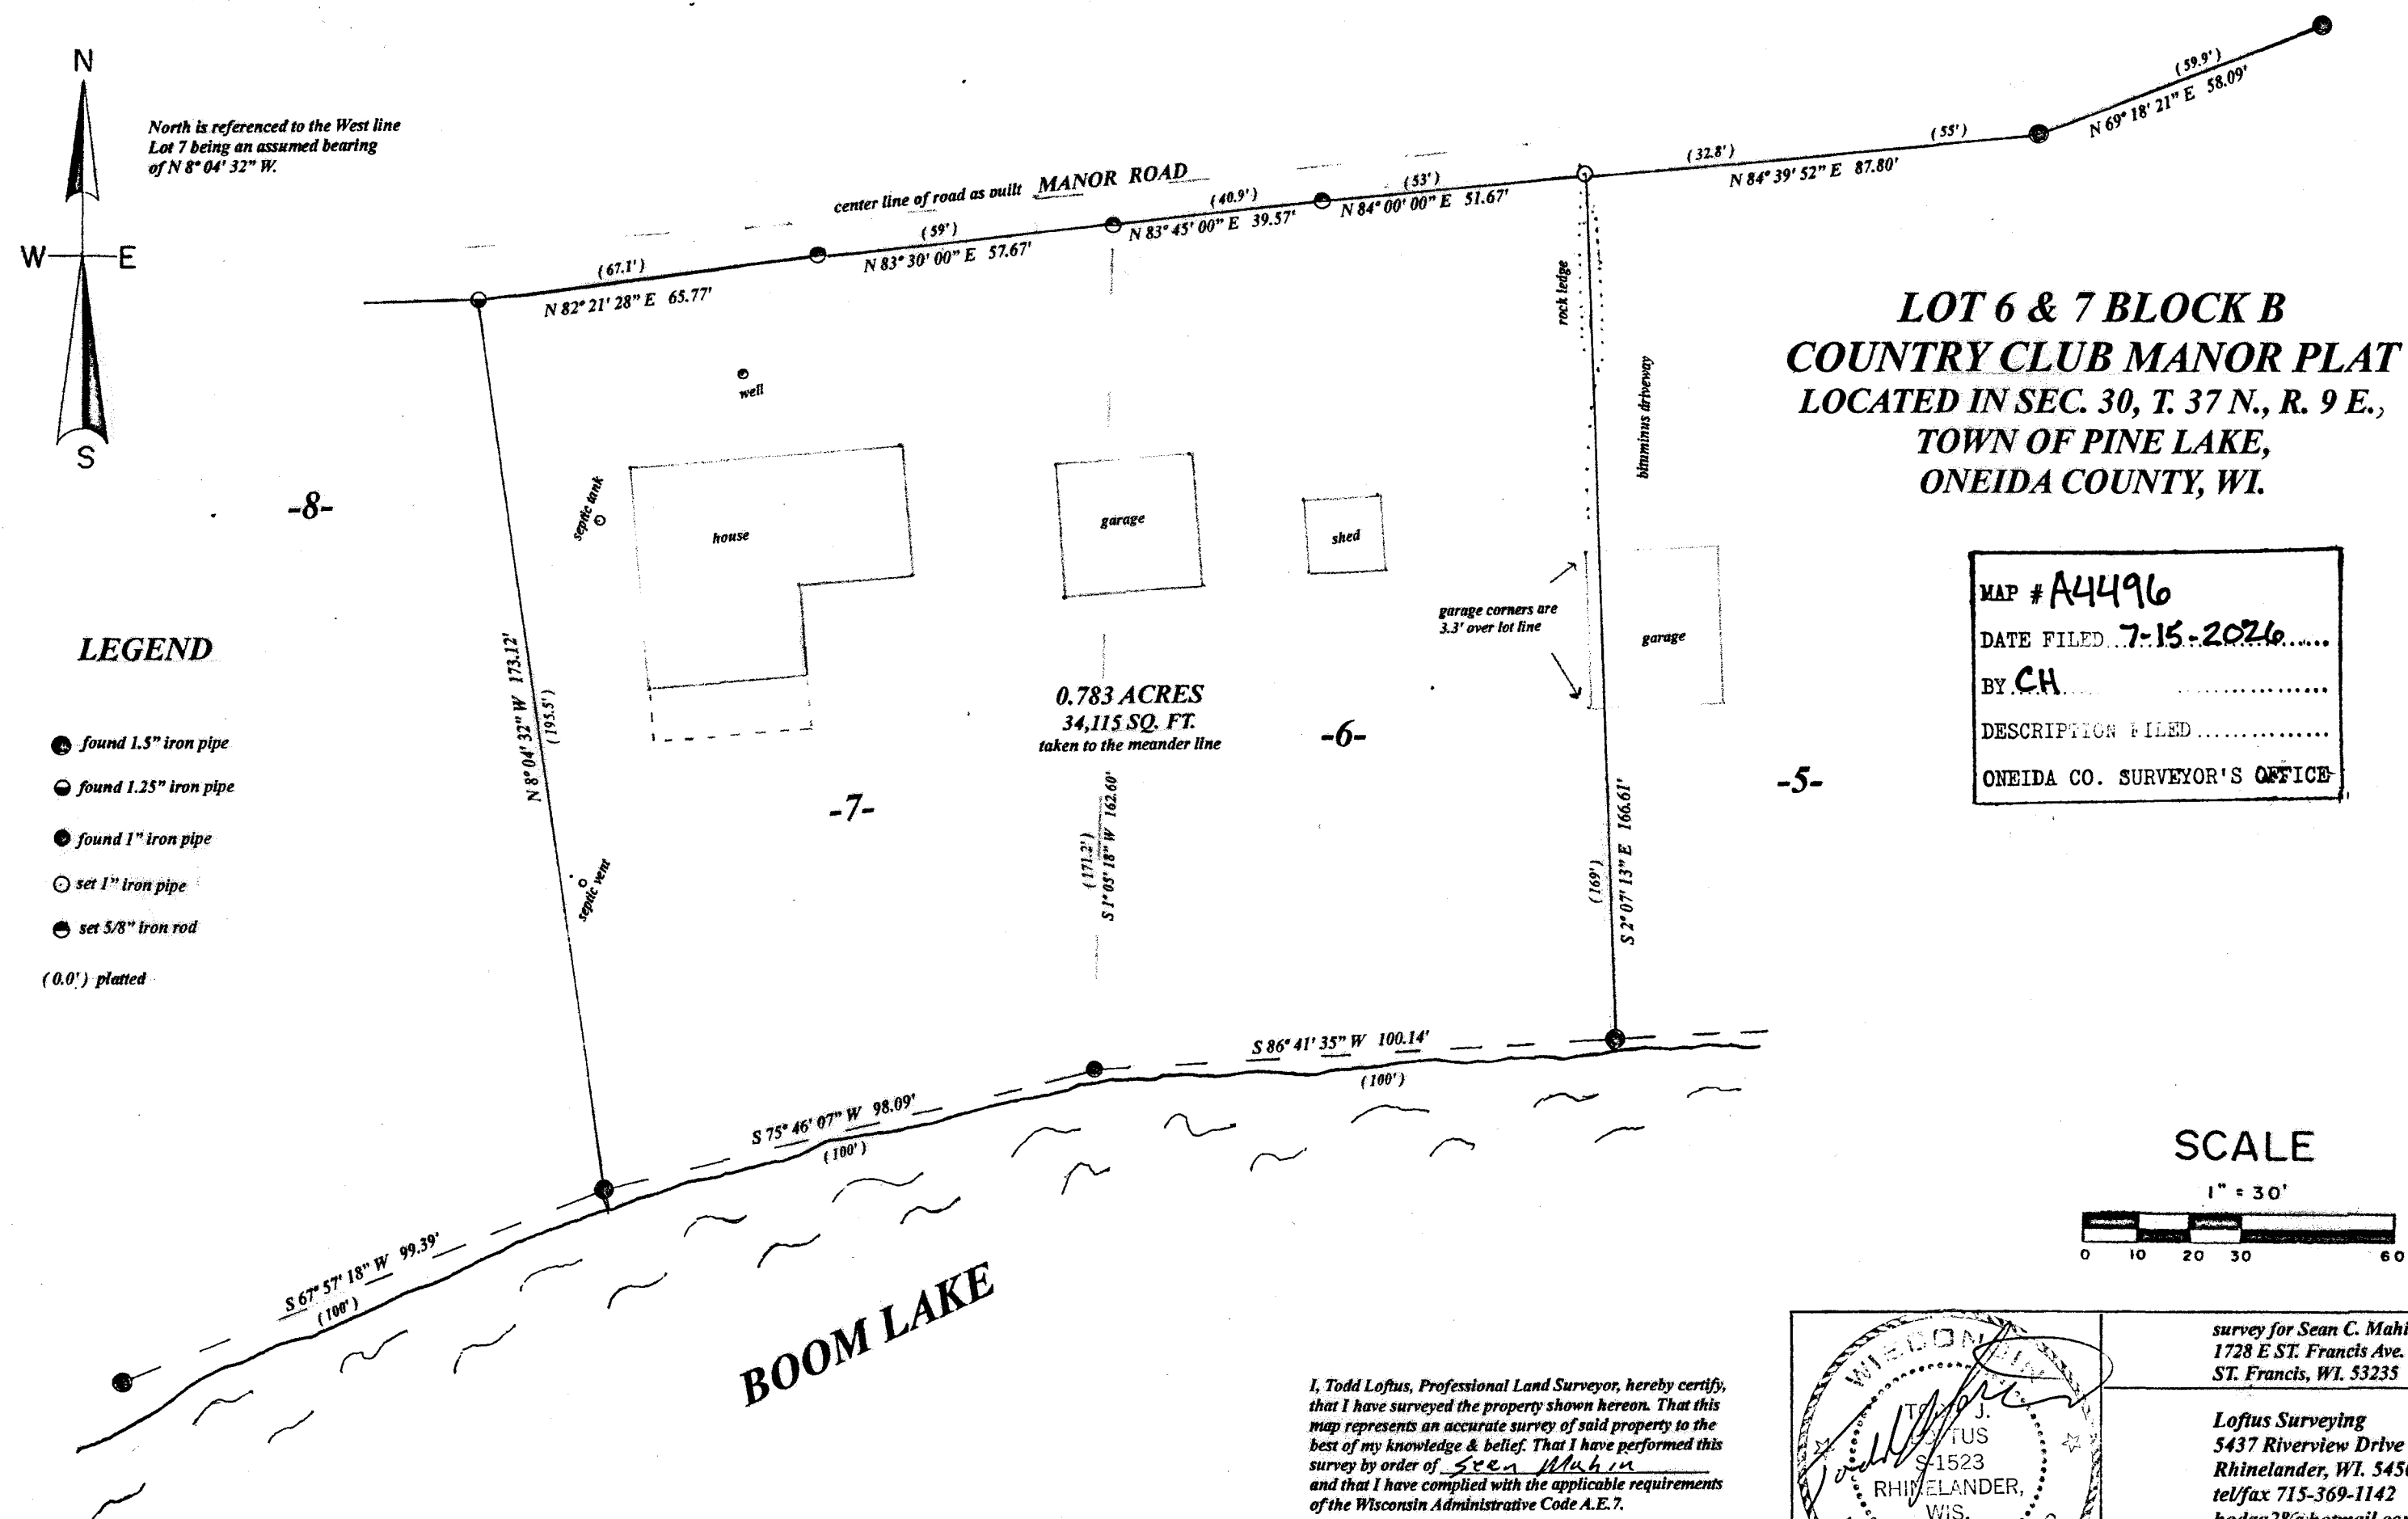


**LOT 6 & 7 BLOCK B
COUNTRY CLUB MANOR PLAT
LOCATED IN SEC. 30, T. 37 N., R. 9 E.,
TOWN OF PINE LAKE,
ONEIDA COUNTY, WI.**

MAP # **A4496**
DATE FILED **7-15-2026**
BY **CH**
DESCRIPTION FILED
ONEIDA CO. SURVEYOR'S OFFICE

- LEGEND**
- found 1.5" iron pipe
 - found 1.25" iron pipe
 - found 1" iron pipe
 - set 1" iron pipe
 - set 5/8" iron rod
 - (0.0') platted

I, Todd Loftus, Professional Land Surveyor, hereby certify, that I have surveyed the property shown hereon. That this map represents an accurate survey of said property to the best of my knowledge & belief. That I have performed this survey by order of Sean Mahin and that I have complied with the applicable requirements of the Wisconsin Administrative Code A.E. 7.

DATE May 7, 2026

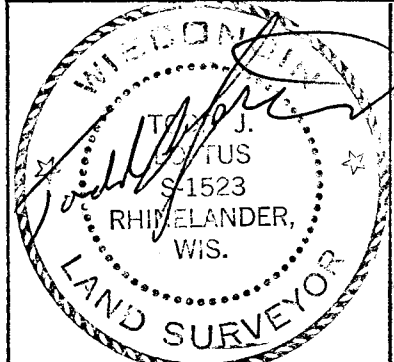

survey for Sean C. Mahin
1728 E ST. Francis Ave.
ST. Francis, WI. 53235

Loftus Surveying
5437 Riverview Drive
Rhinelander, WI. 54501
tel/fax 715-369-1142
hodag28@hotmail.com

4078B8

A4496