


MAP # A4503
DATE FILED 7-27-2026
BY CH
DESCRIPTION FILED
ONEIDA CO. SURVEYOR'S OFFICE

Lot 2
of
Certified Survey Map No. 1504
recorded in
Volume 6 Survey Maps, pages. 1504 & 1504-A
being part of
GOV'T. LOT 1
SECTION 15, T39N, R6E
Town of Minocqua
Oneida County, Wisconsin

SURVEYOR'S CERTIFICATE


I, James D. Rein, Professional Land Surveyor No. S-1234, hereby certify that I have surveyed the property shown hereon; that this map represents an accurate survey of said property to the best of my knowledge and belief; that I have performed this survey by order of Scott L. Marsan; and that I have complied with the requirements of Wisconsin Administrative Code A-E 7.

WILDERNESS
SURVEYING,
INC.

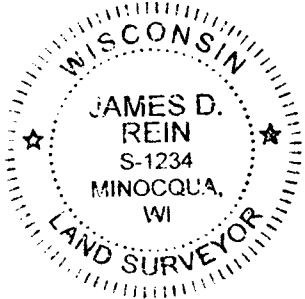

James D. Rein
Professional Land Surveyor No. S-1234
Dated this 20th day of June, 2026
Field survey was completed on July 29, 2024.

Bearings Oneida County Grid,
based on GPS survey data,
referenced to the westerly line
of Lot 2, CSM #1504,
bearing N 08°01'30"E.

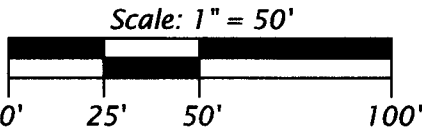

LEGEND

- = 1.0" dia. iron pipe found in place
- () = previously recorded bearing and distance
- Monument sizes are outside diameter dimensions.
- Other corner monuments are as noted.


WILDERNESS SURVEYING, INC.

Post Office Box 1111 - 8793 Earls Court
Minocqua, Wisconsin 54548-1111

Telephone (715) 356-5100 - www.wildernesssurveying.com

Map Number: 24 - 120
File Number: 1 - 15 - 396
Drafted by: S. Wruk Silva

Revisions:

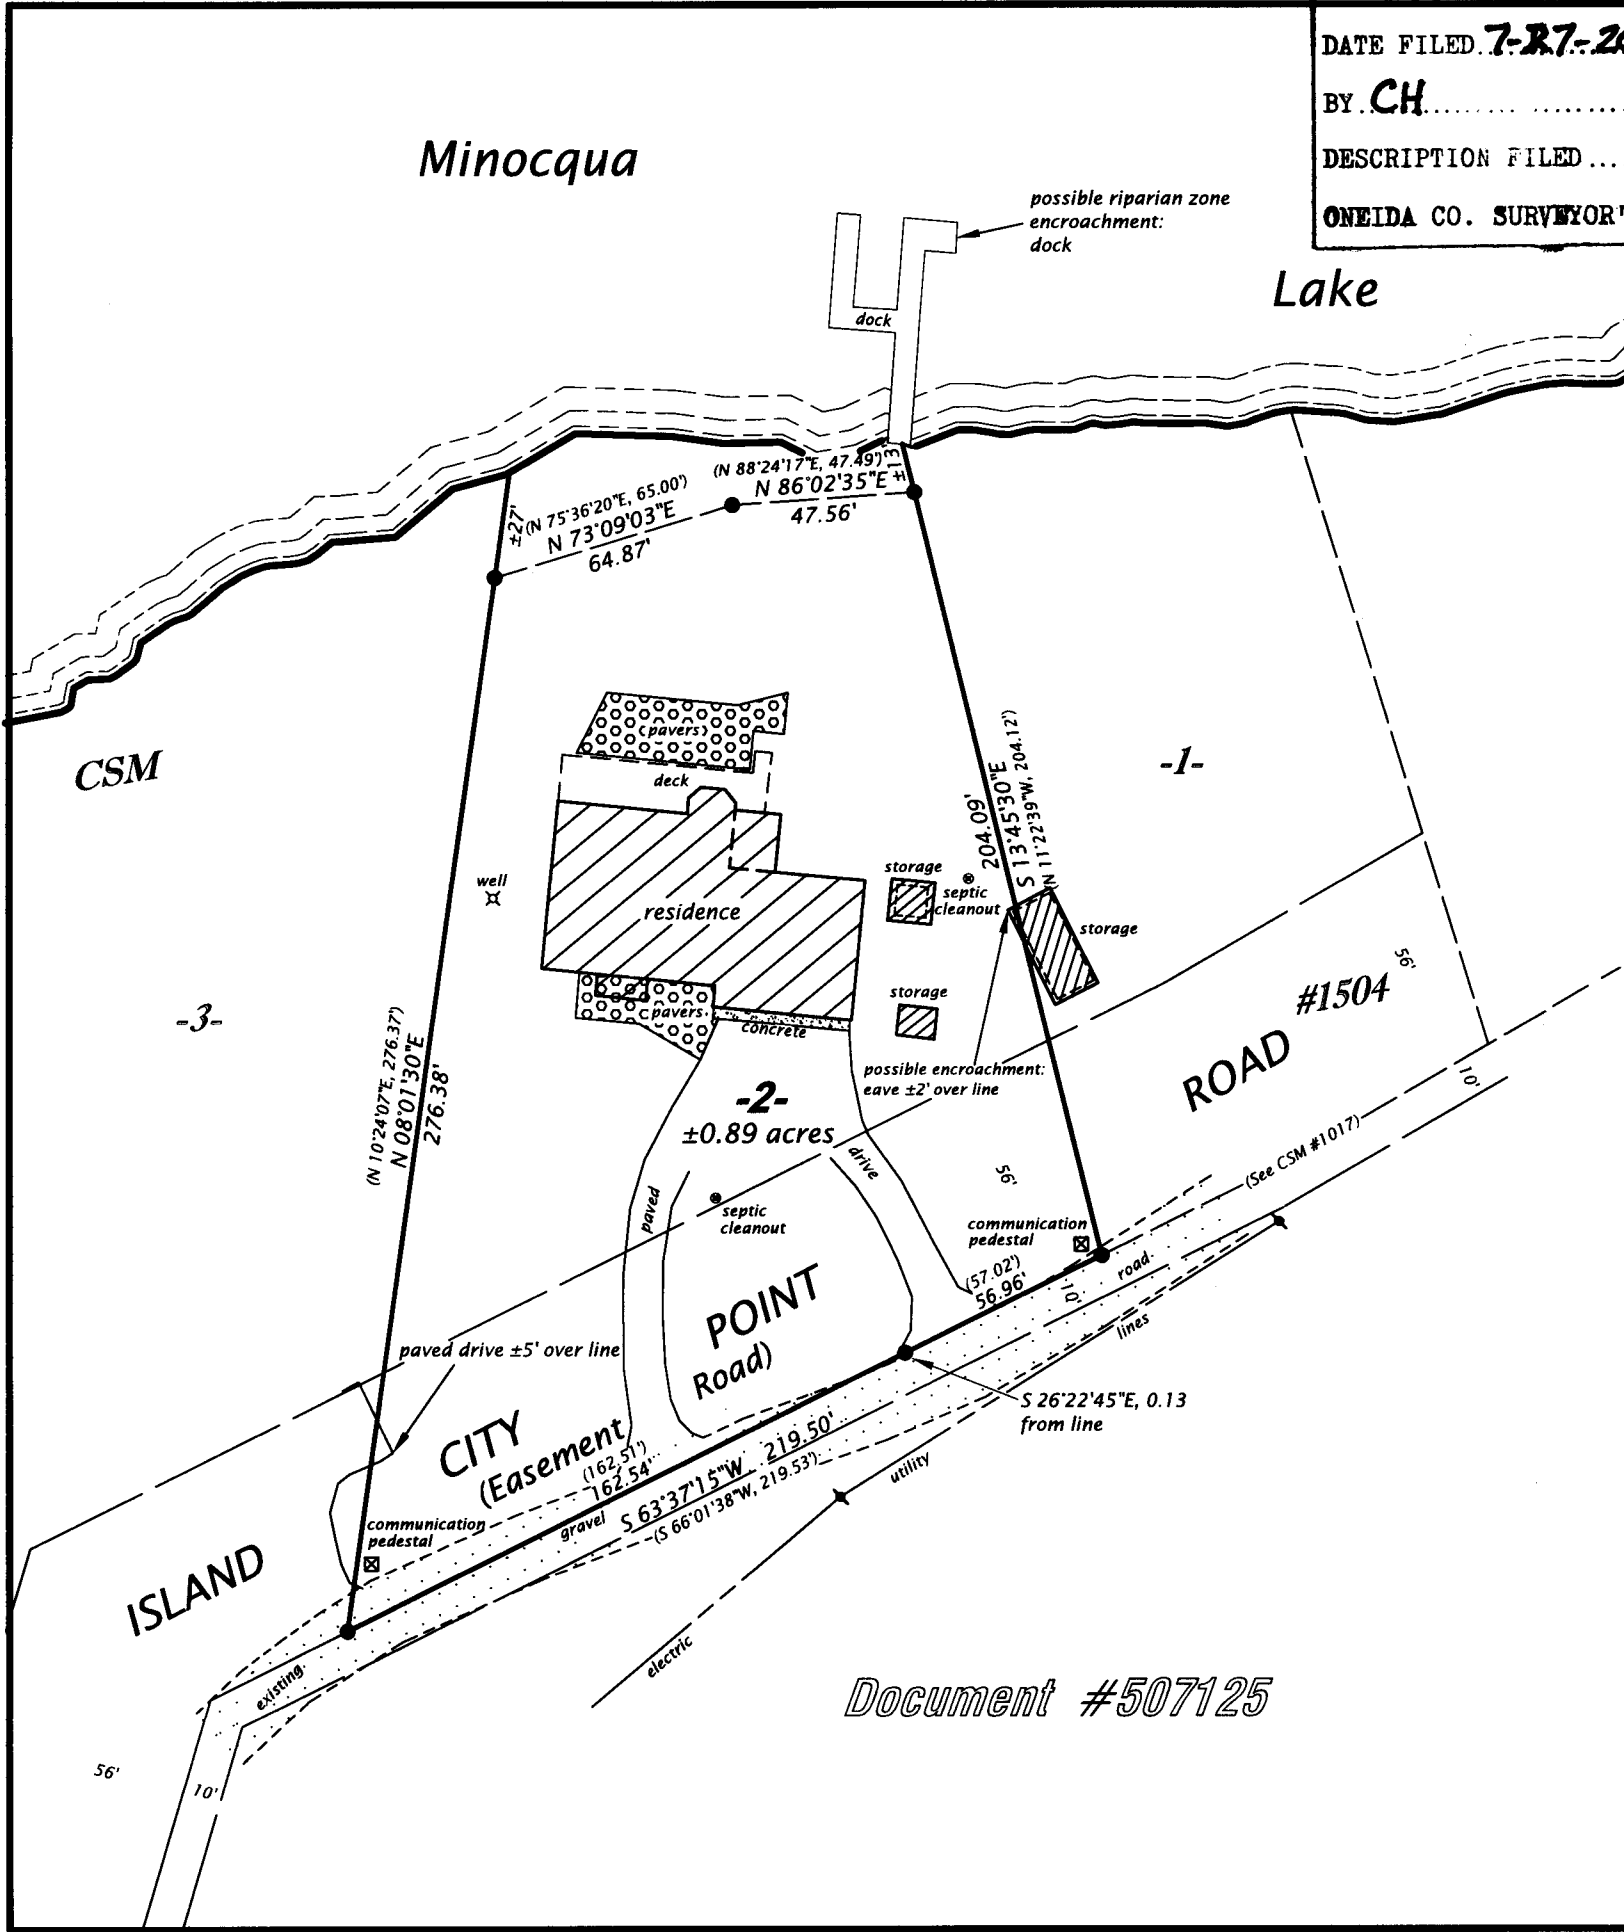

Document #507125