


LOT 1
of
Certified Survey Map No. 2830
recorded in
Volume 12 Survey Maps, page 2830
being part of the
NW 1/4 of the NE 1/4
SECTION 7, T39N, R7E

Town of Woodruff
Oneida County, Wisconsin

SURVEYOR'S CERTIFICATE
I, James D. Rein, Professional Land Surveyor No. S-1234, hereby certify that I have surveyed the property shown hereon; that this map represents an accurate survey of said property to the best of my knowledge and belief; that I have performed this survey by order of Barry Seidel, Jr.; and that I have complied with the requirements of Wisconsin Administrative Code A-E 7.

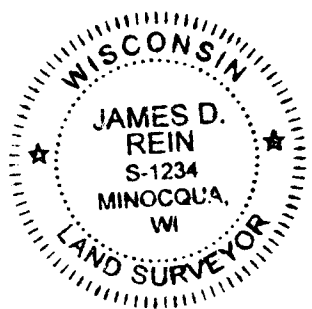



WILDERNESS SURVEYING, INC.

[Signature]
Professional Land Surveyor No. S-1234
Dated this 3rd day of July, 2026

MAP #
DATE FILED **7-27-2026**
BY **CH**
DESCRIPTION FILED
ONEIDA CO. SURVEYOR'S OFFICE

Field survey was completed on March 9, 2026.

Bearings Oneida County Grid,
based on GPS survey data,
referenced to the north line
of Lot 1 of CSM #2830,
bearing S 87°32'46"E.

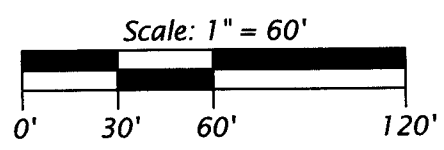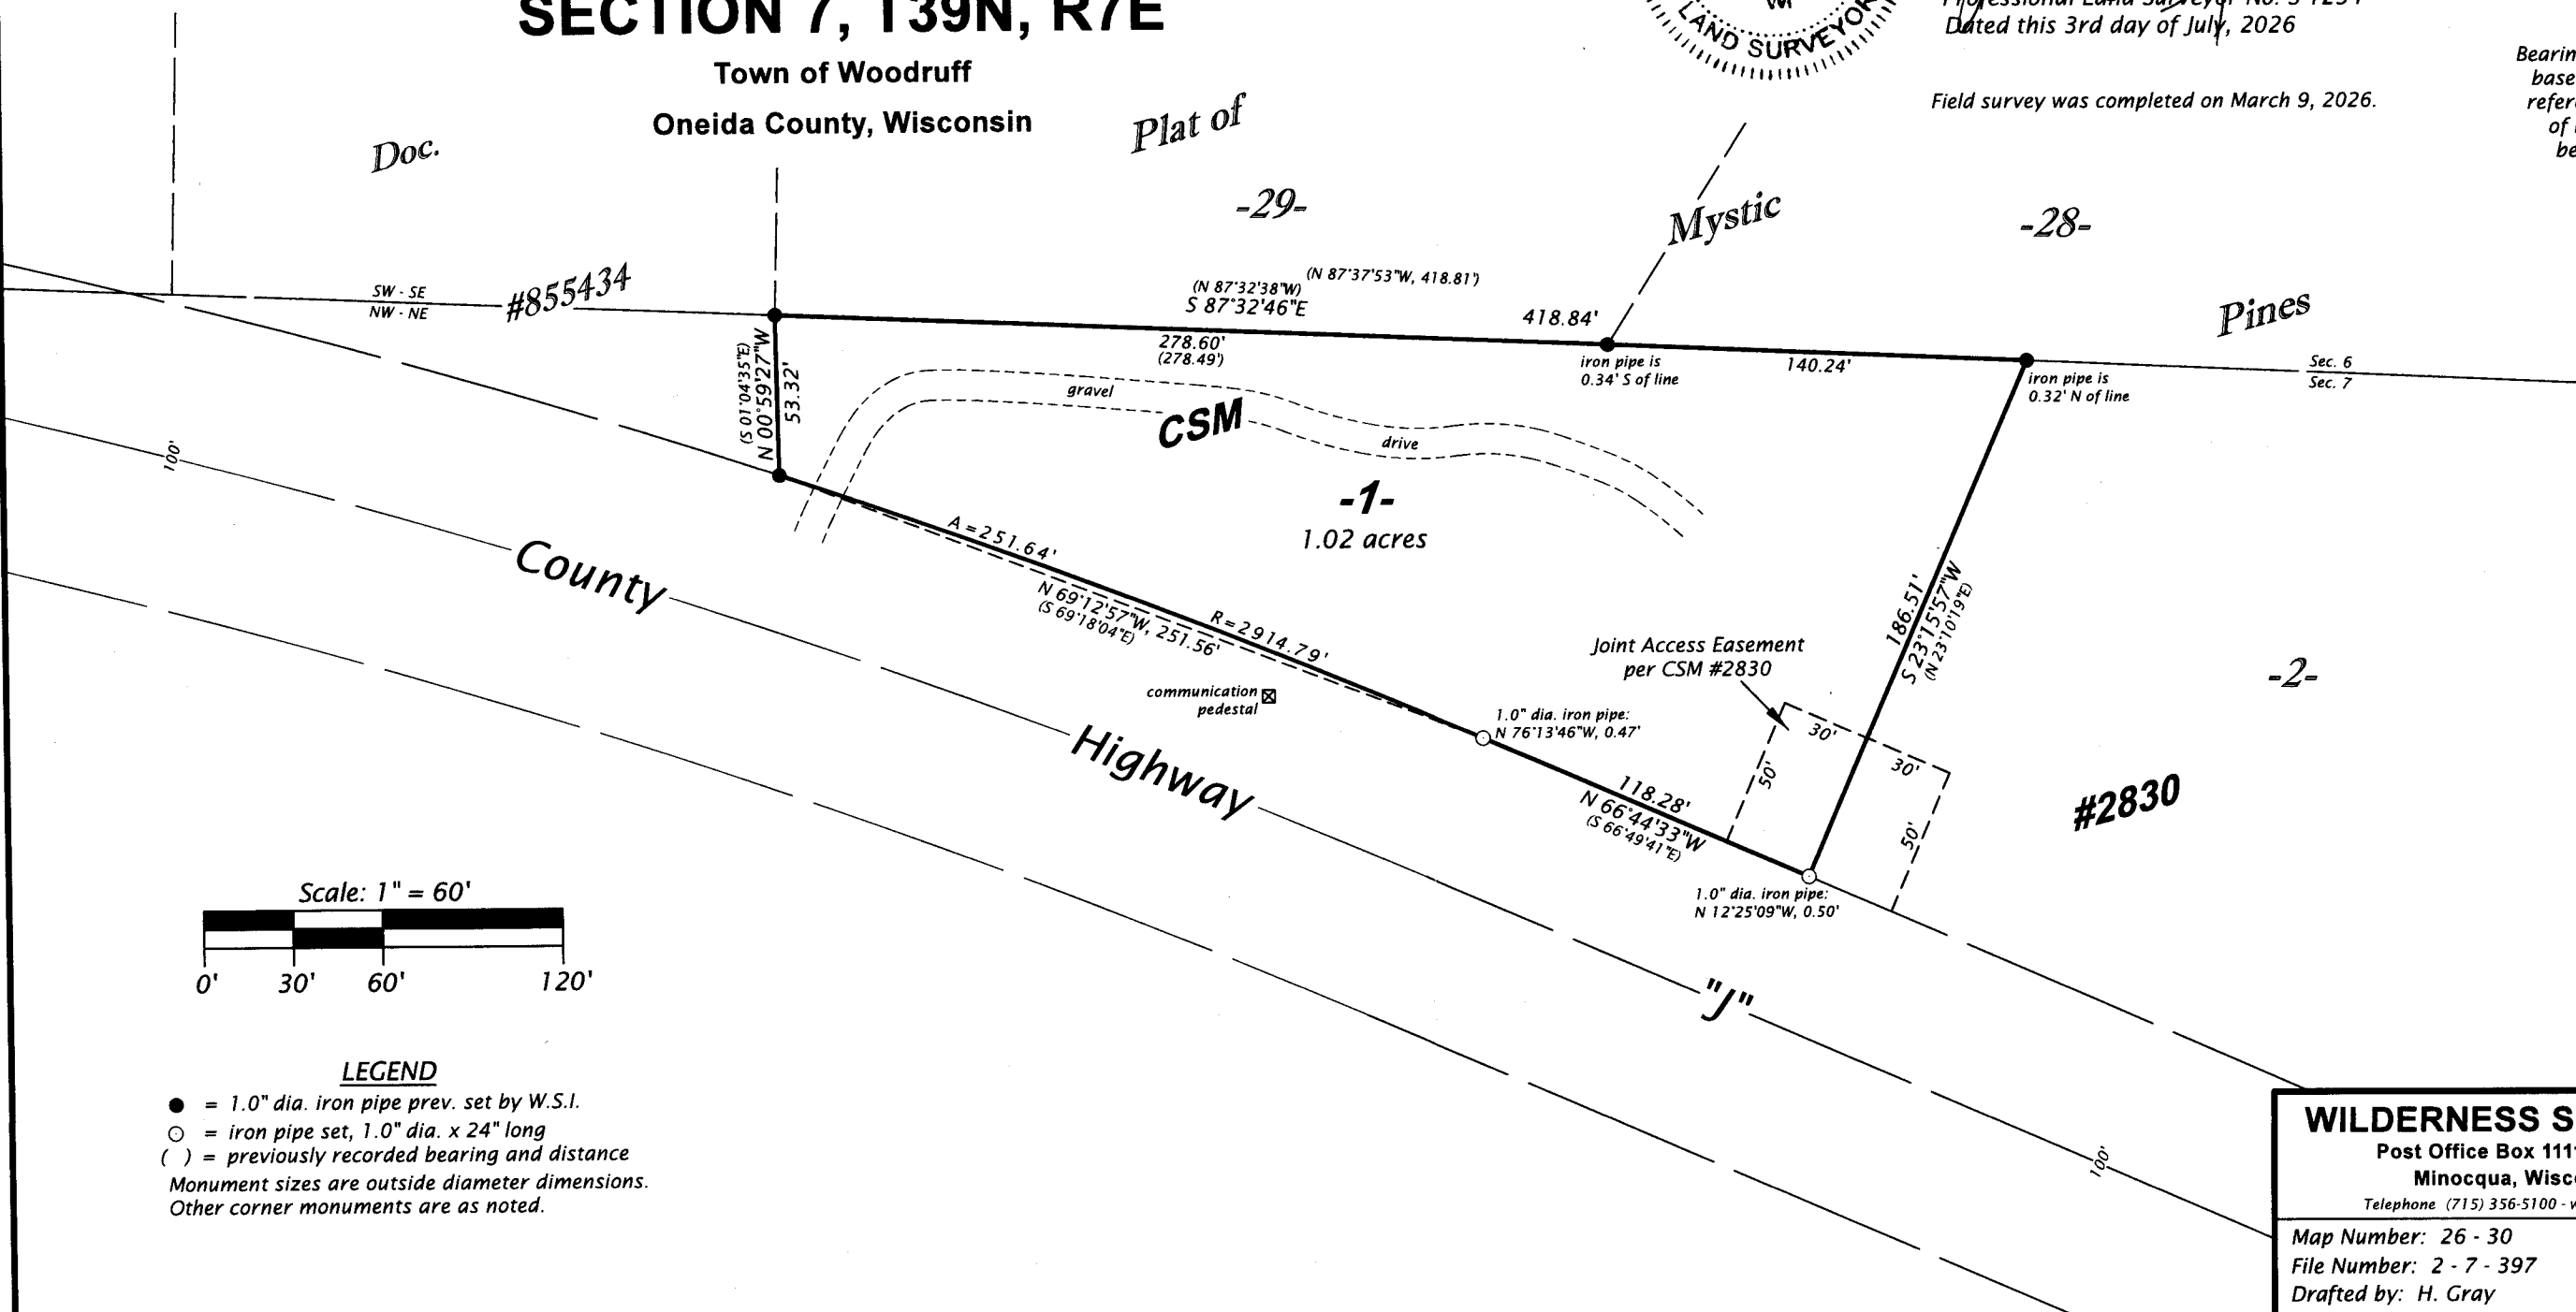

- LEGEND**
- = 1.0" dia. iron pipe prev. set by W.S.I.
 - = iron pipe set, 1.0" dia. x 24" long
 - () = previously recorded bearing and distance
- Monument sizes are outside diameter dimensions.
Other corner monuments are as noted.

WILDERNESS SURVEYING, INC.
Post Office Box 1111 - 8793 Earls Court
Minocqua, Wisconsin 54548-1111
Telephone (715) 356-5100 - www.wildernesssurveying.com

Map Number: 26 - 30 File Number: 2 - 7 - 397 Drafted by: H. Gray	Revisions:
--	------------