

MAP # A4507
DATE FILED 7-27-2026
BY CH
DESCRIPTION FILED
ONEIDA CO. SURVEYOR'S OFFICE

Lot 2
of the County Plat
PINE ACRES


being part of the
**NE 1/4 of the NW 1/4
SECTION 8, T39N, R6E**

Town of Minocqua
Oneida County, Wisconsin

SURVEYOR'S CERTIFICATE


I, James D. Rein, Professional Land Surveyor No. S-1234, hereby certify that I have surveyed the property shown hereon; that this map represents an accurate survey of said property to the best of my knowledge and belief; that I have performed this survey by order of Scott Alberts; and that I have complied with the requirements of Wisconsin Administrative Code A-E 7.

**WILDERNESS
SURVEYING,
INC.**

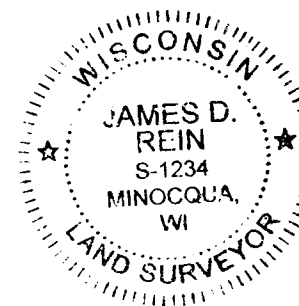

James D. Rein
Professional Land Surveyor No. S-1234
Dated this 28th day of June, 2026
Field survey was completed on June 11, 2026.

Bearings Oneida County Grid,
based on GPS survey data,
referenced to the south line
of Lot 2, Pine Acres,
bearing S 89°49'32"W.

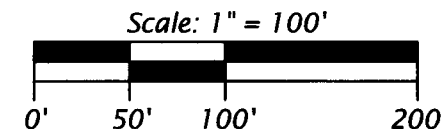

LEGEND


- = 1.0" dia. iron pipe found in place
- () = previously recorded bearing and distance
- Monument sizes are outside diameter dimensions.

WILDERNESS SURVEYING, INC.

Post Office Box 1111 - 8793 Earls Court
Minocqua, Wisconsin 54548-1111
Telephone (715) 356-5100 - www.wildernesssurveying.com

Map Number: 26 - 83
File Number: 3 - 8 - 396
Drafted by: S. Wruk Silva

Revisions:

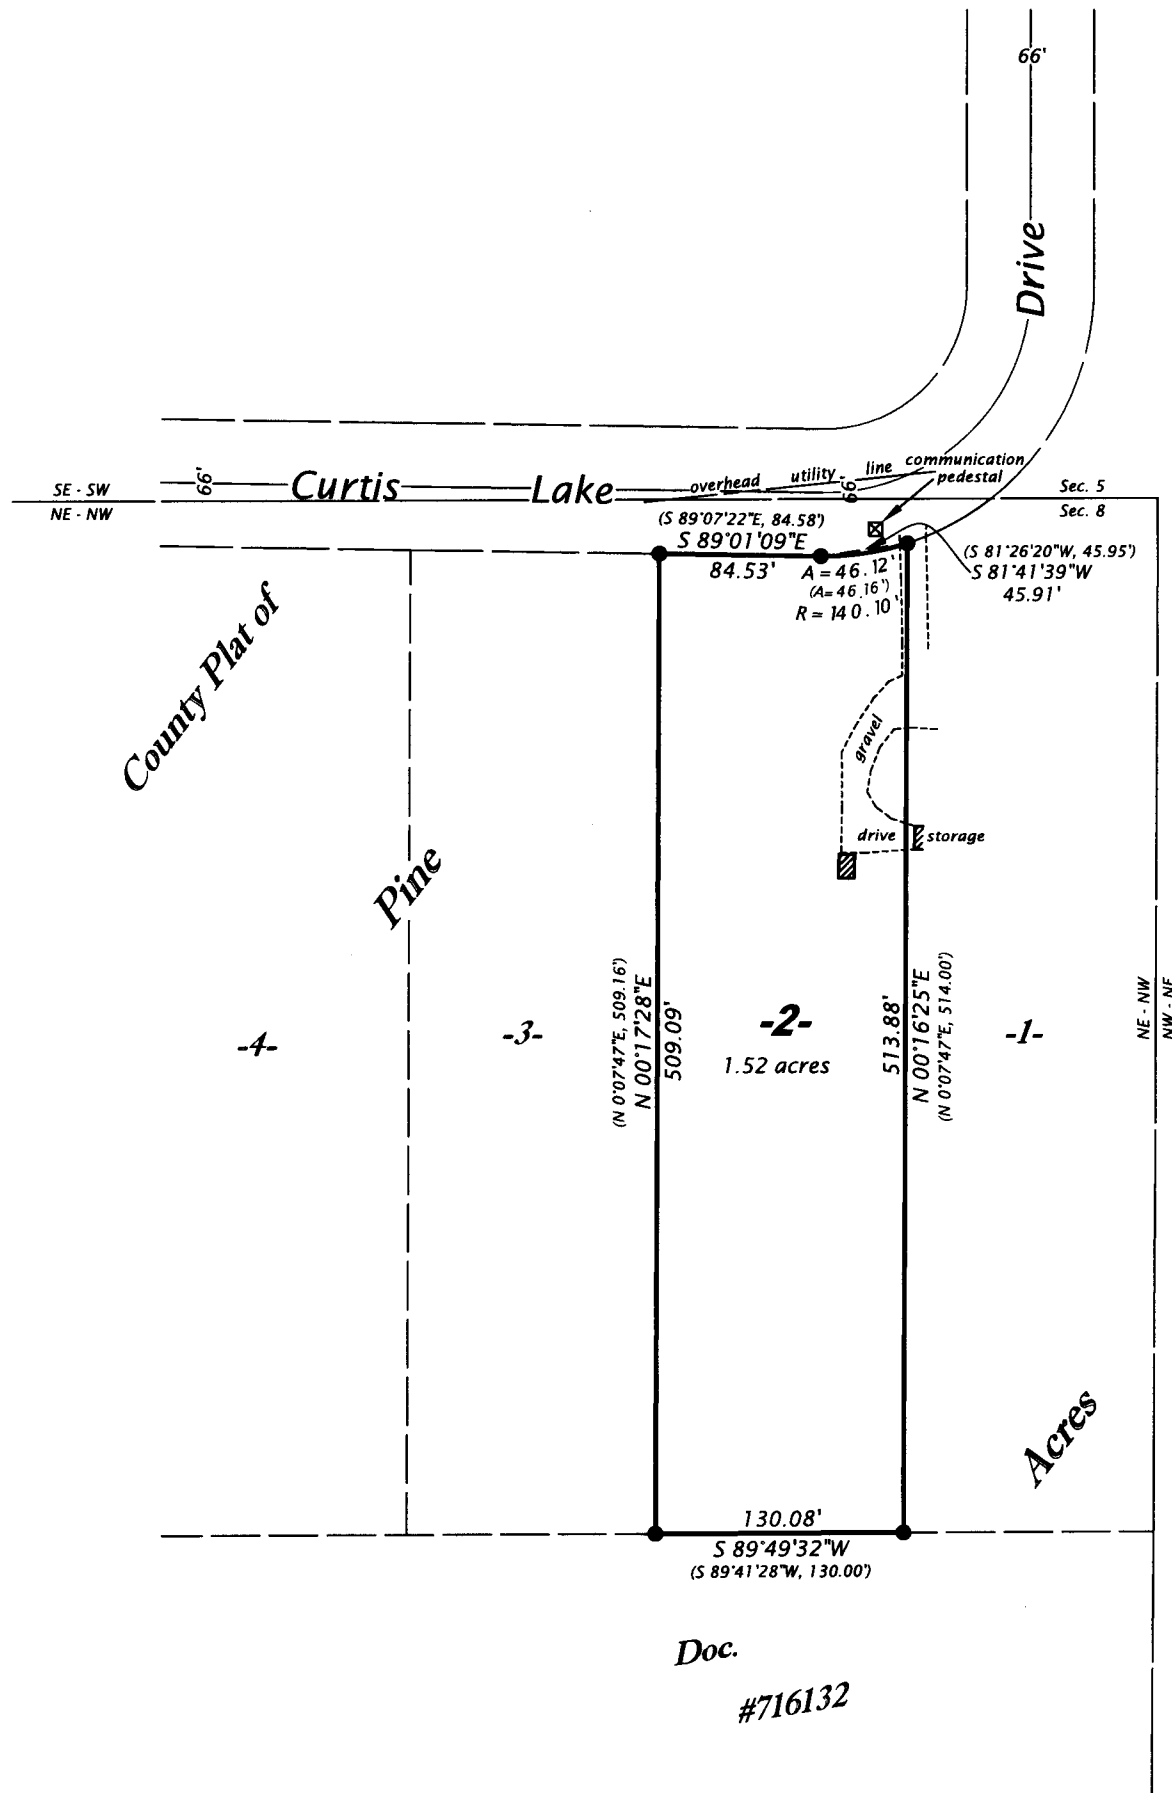

Doc.
#716132