

SURVEYOR'S CERTIFICATE AND WAIVER


PURSUANT TO CHAPTER A-E 7 OF THE WISCONSIN ADMINISTRATIVE CODE, A.R. JONES LAND SURVEYING IS REQUIRED TO MEET CERTAIN MINIMUM STANDARDS FOR PROPERTY SURVEYS AS SPECIFIED IN SECTIONS 7.01 THROUGH 7.07 OF THIS CODE. THE CLIENT HAS AGREED TO EXCLUDE CERTAIN SURVEYING WORK FROM THESE REQUIREMENTS AS ALLOWED IN CHAPTER A-E 7.01 (2). THE REQUIREMENTS OF CHAPTER A-E 7 OF THE WISCONSIN ADMINISTRATIVE CODE MINIMUM STANDARDS FOR PROPERTY SURVEYS WHICH HAVE BEEN WAIVED ARE LISTED BELOW:

- (X) FIELD MEASUREMENTS AND ANGLES (A-E 7.06).
- (X) LEGAL DESCRIPTION PREPARED FOR THIS PROPERTY (A-E 7.04).
- (X) MONUMENTS MARKING THE PROPERTY CORNERS (A-E 7.07).
- (X) TIE TO A PUBLIC LAND SURVEY SYSTEM CORNER (A-E 7.04).

[Signature]
WALLY DAHLQUIST, CLIENT DATE


SURVEYOR'S CERTIFICATE

I, ANTHONY R. JONES, WISCONSIN PROFESSIONAL LAND SURVEYOR No. S-2508, DO HEREBY CERTIFY THAT I HAVE MADE THIS SURVEY UNDER THE DIRECTION OF WALLY DAHLQUIST, THAT THIS MAP, IN MY OPINION, IS A TRUE AND CORRECT REPRESENTATION OF THAT SURVEY AND THAT I HAVE COMPLIED WITH THE PROVISIONS OF CHAPTER AE-7 OF THE WISCONSIN ADMINISTRATIVE CODE.

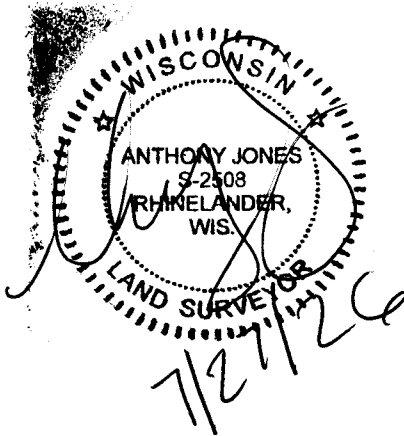

- LEGEND
- FOUND 1 1/4" x 18" IRON PIPE
 - ⊙ FOUND 1 1/2" IRON PIPE
 - × SET WOOD LATH ON LINE
 - (XXX) RECORD DIMENSIONS

LINE RETRACEMENT SURVEY
THE NORTH LINE OF DOCUMENT No. 735152 AND THE
SOUTH LINE OF DOCUMENT NO. 833024, LOCATED IN
GOV'T LOT 5, SECTION 4, TOWNSHIP 36 NORTH, RANGE 10
EAST, TOWN OF PELICAN, ONEIDA COUNTY, WISCONSIN

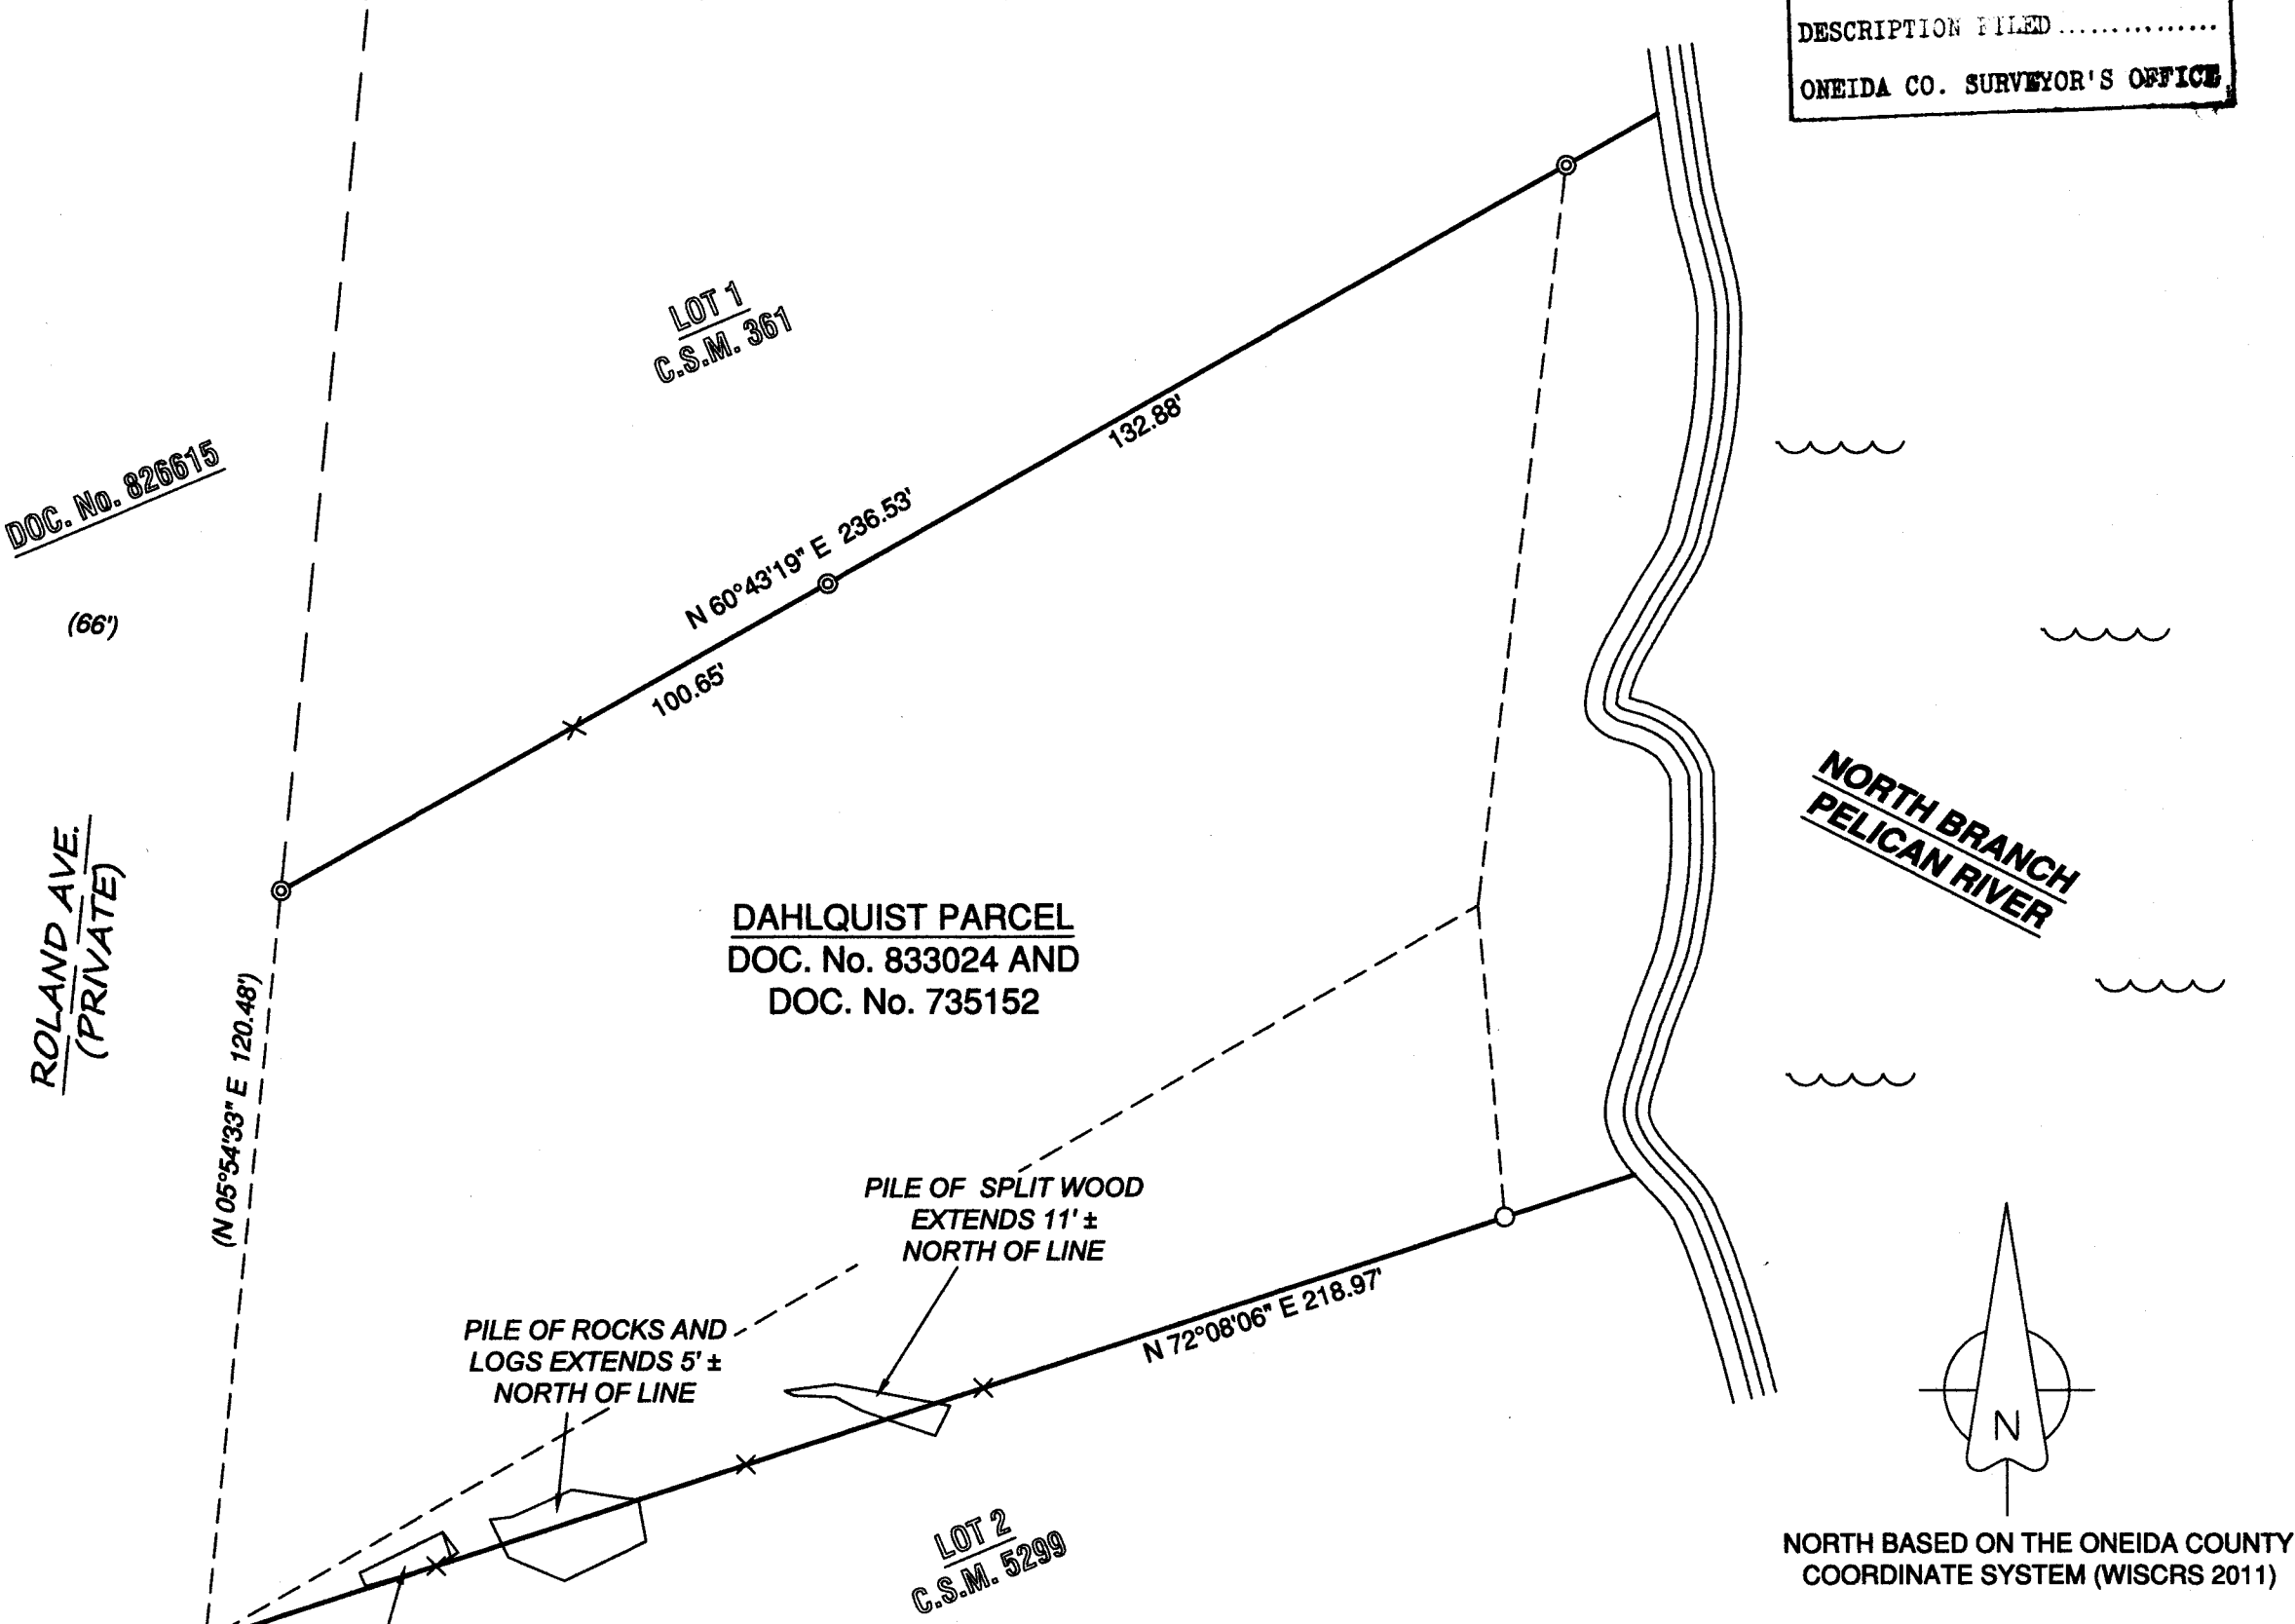

MAP # **A4509**
DATE FILED **7-27-2026**
BY **CH**
DESCRIPTION FILED
ONEIDA CO. SURVEYOR'S OFFICE



DRAWN BY: ARJ	DATE: 7/27/2026	WALLY DAHLQUIST 3361 DAHLQUIST LN RHINELANDER, WI 54501 PIN: PE-533-1	A.R. JONES LAND SURVEYING, LLC 2788 SCHWARZ RD. RHINELANDER, WI 54501 715.894.7231 arjsurvey@charter.net
FIELD WORK COMPLETED ON:	DATE: 7/12/2026		
SCALE: 1"=30'	SHEET: 1/1	PROJECT NUMBER: 2022-105	