

A4510

A4510

Lot 48
of the recorded plat
BUFFALO ACRES
being part of the
NE 1/4 of the NE 1/4
SECTION 13, T39N, R7E

Town of Woodruff
Oneida County, Wisconsin

MAP # A4510

DATE FILED 8-3-2026


BY CH

DESCRIPTION FILED

ONEIDA CO. SURVEYOR'S OFFICE

SURVEYOR'S CERTIFICATE


I, James D. Rein, Professional Land Surveyor No. S-1234, hereby certify that I have surveyed the property shown hereon; that this map represents an accurate survey of said property to the best of my knowledge and belief; that I have performed this survey by order of Brian Richey; and that I have complied with the requirements of Wisconsin Administrative Code A-E 7.

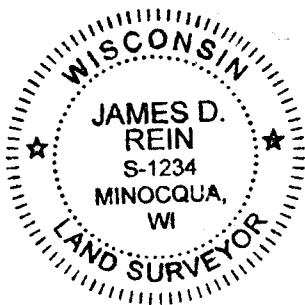


**WILDERNESS
LAND
SURVEYING**

James D. Rein
Professional Land Surveyor No. S-1234
Dated this 27th day of July, 2026

Field survey was completed on July 8, 2026.

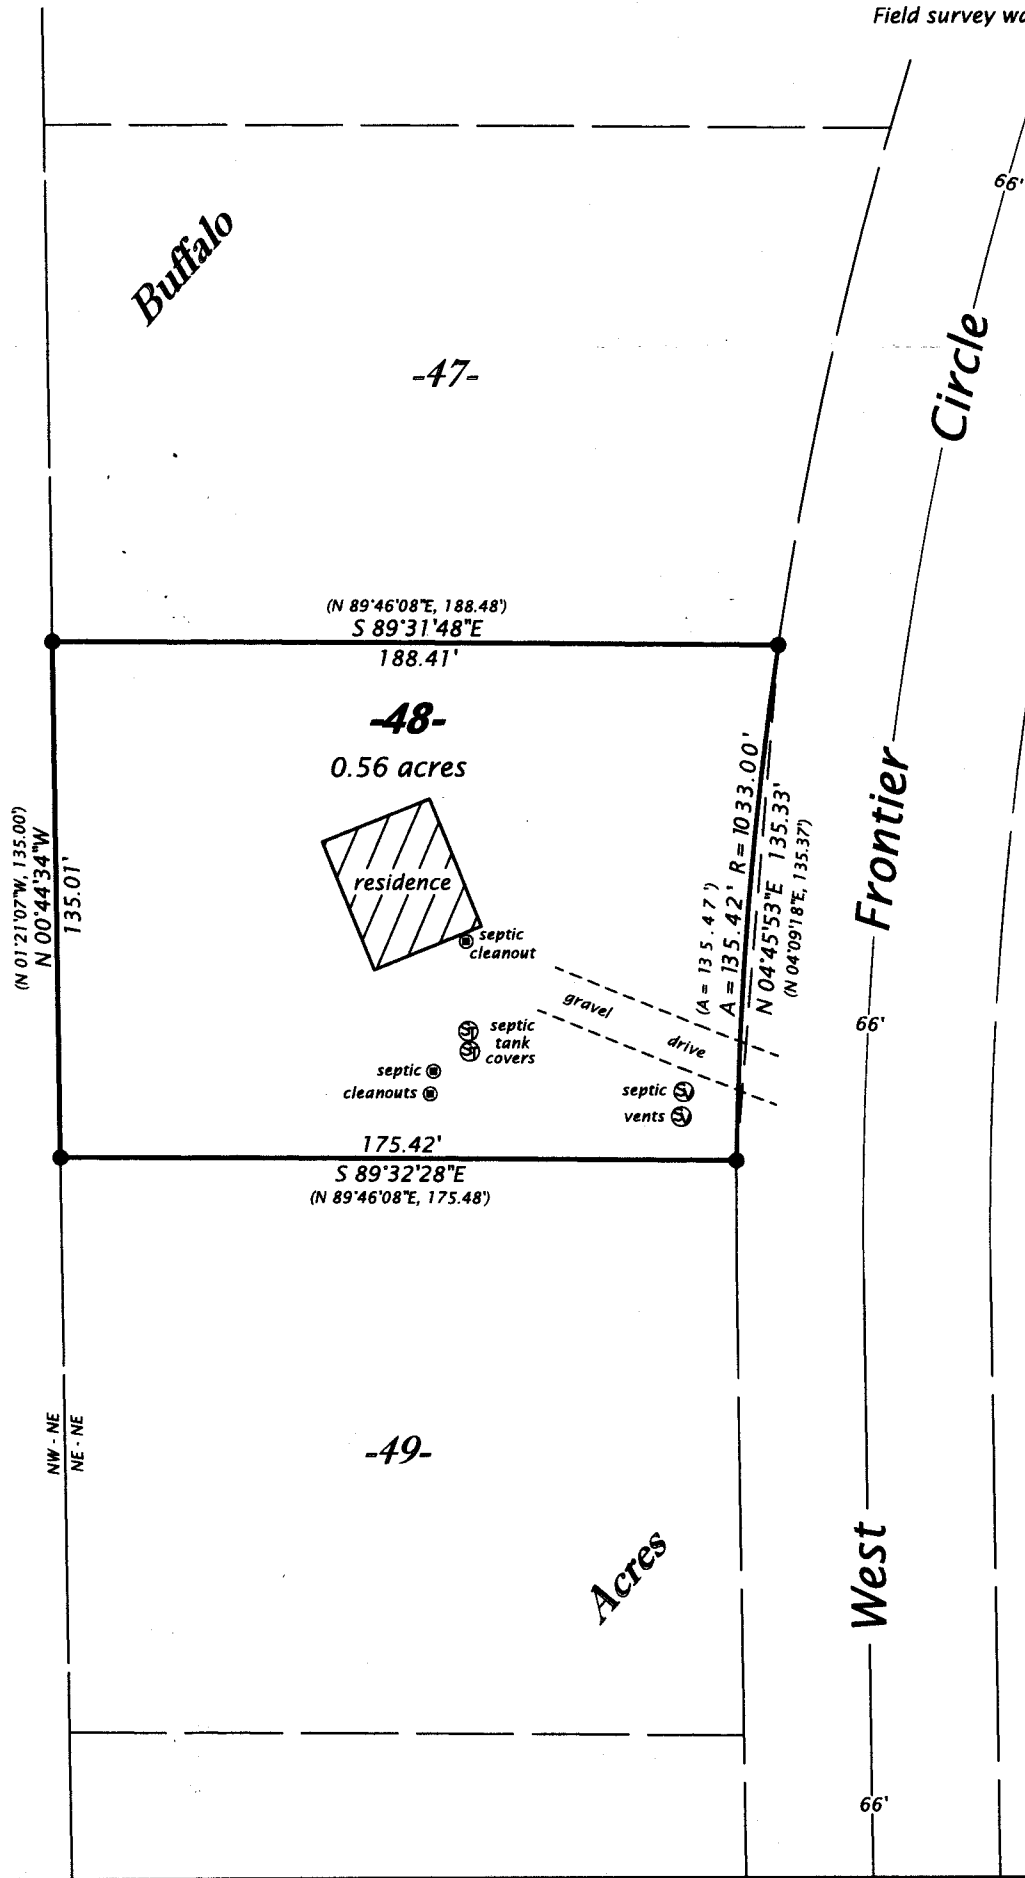

Bearings Oneida County Grid,
based on GPS survey data,
referenced to the west line
of Lot 48, Buffalo Acres,
bearing N 00°44'34"W.

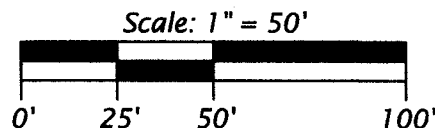

LEGEND

- = 1.25" dia. iron pipe found in place
 - () = previously recorded bearing and distance
- Monument sizes are outside diameter dimensions.

WILDERNESS Land Surveying
8793 Earls Court, Minocqua, Wisconsin 54548
Tel. (715) 356-5100 www.wildernesssurveying.com
a Division of
REI Engineering
4080 N. 20th Avenue, Wausau, Wisconsin 54401
Tel. (715) 675-9784 www.reiengineering.com
Map Number: 26 - 99
File Number: 1 - 13 - 397
Drafted by: S. Wruk Silva

Revisions:

A4510

A4510