


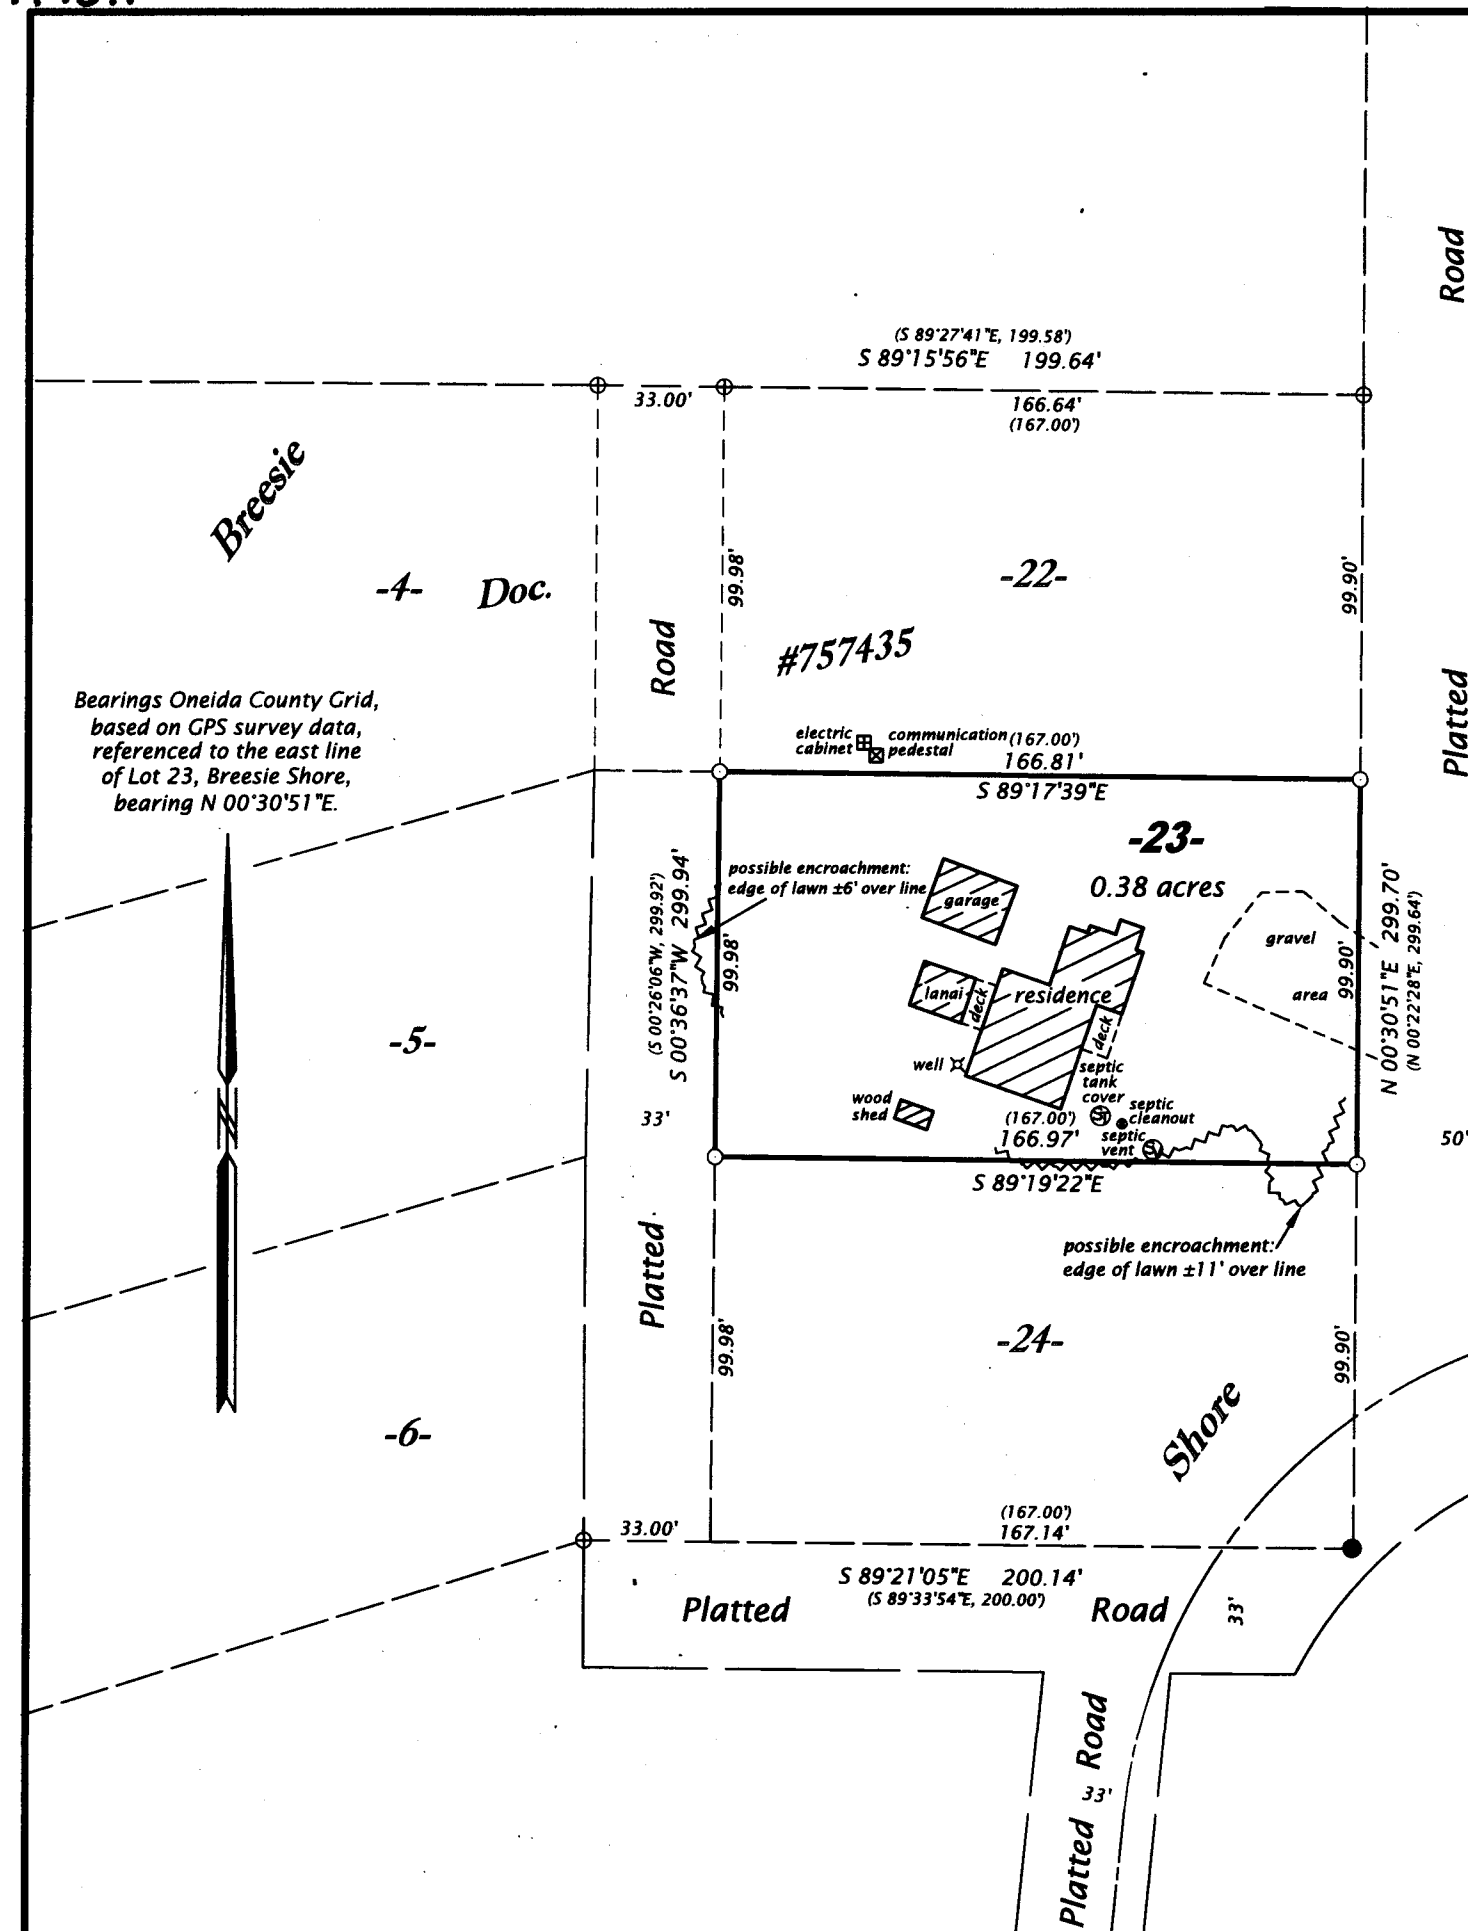

MAP #A4511

DATE FILED 8-3-2026

BY CH

DESCRIPTION FILED


ONEIDA CO. SURVEYOR'S OFFICE

Lot 23
in the recorded Plat of
BREESIE SHORE
being part of
GOV'T. LOT 3
SECTION 15, T39N, R5E

Town of Minocqua
Oneida County, Wisconsin


SURVEYOR'S CERTIFICATE

I, James D. Rein, Professional Land Surveyor No. S-1234, hereby certify that I have surveyed the property shown hereon; that this map represents an accurate survey of said property to the best of my knowledge and belief; that I have performed this survey by order of Darryl K. Wilson; and that I have complied with the requirements of Wisconsin Administrative Code A-E 7.

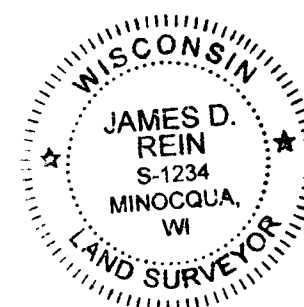

WILDERNESS
LAND
SURVEYING

James D. Rein
Professional Land Surveyor No. S-1234
Dated this 24th day of July, 2026
Field survey was completed on April 24, 2026.

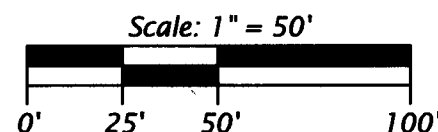

LEGEND

- ⊕ = 1.0" dia. iron pipe previously set by W.S.I.
 - = iron pipe set, 1.0" dia. x 24" long
 - = 0.75" dia. iron rod found in place
 - () = previously recorded bearing and distance
- Monument sizes are outside diameter dimensions.
Other corner monuments are as noted.

WILDERNESS Land Surveying

8793 Earls Court, Minocqua, Wisconsin 54548
Tel. (715) 356-5100 www.wildernesssurveying.com

a Division of
REI Engineering

4080 N. 20th Avenue, Wausau, Wisconsin 54401
Tel. (715) 675-9784 www.reiengineering.com

Map Number: 26 - 36
File Number: 5 - 15 - 395
Drafted by: S. Wruk Silva

Revisions: