


A4521

A4521

**LOT 1 OF BLOCK 4 OF SOUTH PARK
ADDITION TO THE CITY OF RHINELANDER,
ONEIDA COUNTY, WI.
ACCORDING TO THE RECORDED PLAT THEREOF
BEING PART OF GOV'T. LOT 4, SEC. 6, T. 36 N., R. 9 E.**



ARBUTUS STREET

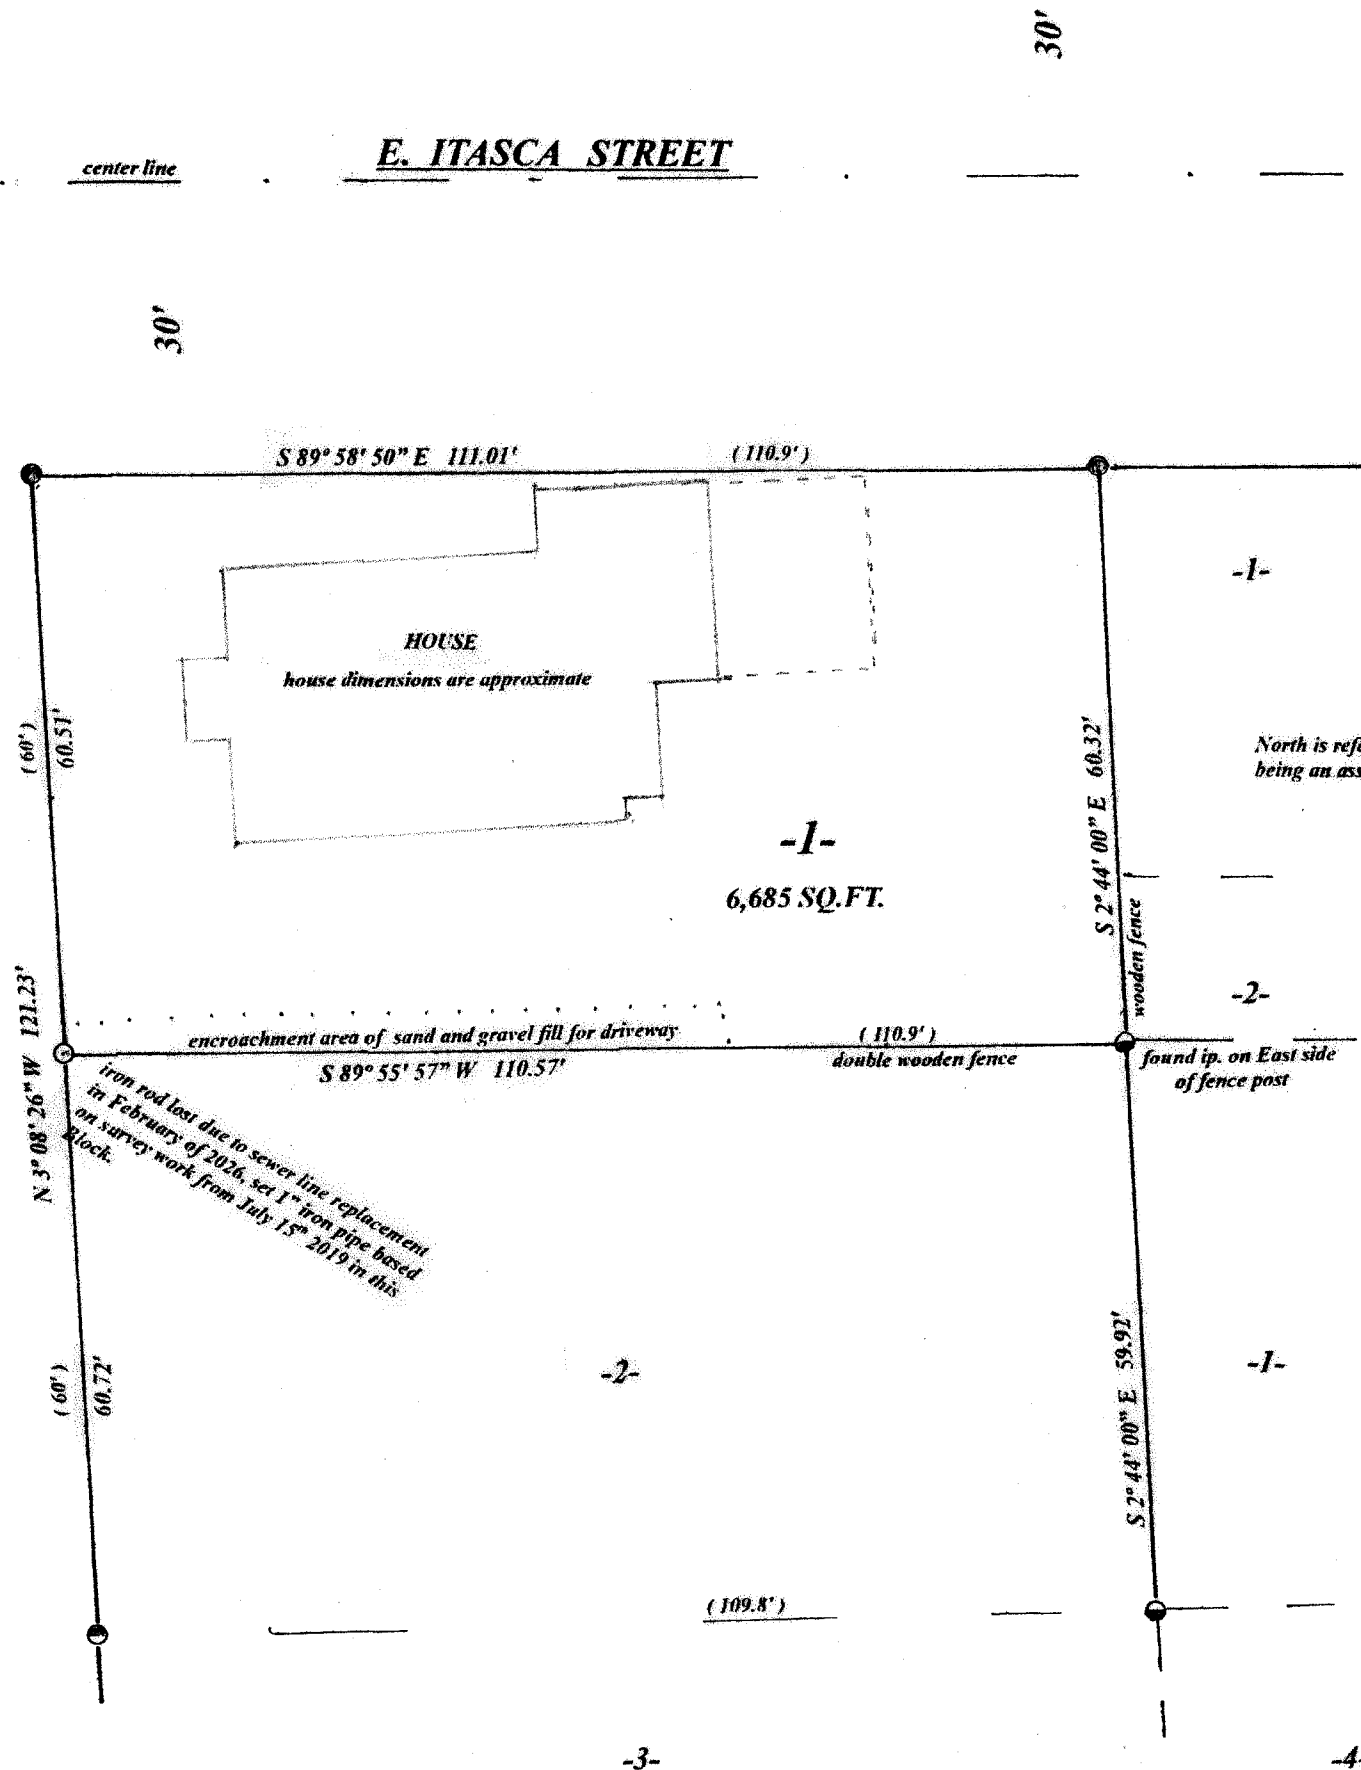

MAP #	A4521
DATE FILED	9-10-2026
BY	CH
DESCRIPTION FILED	
ONEIDA CO. SURVEYOR'S OFFICE	

LEGEND

- found 1" iron rod
- found 1.25" iron pipe
- found 1" iron pipe
- set 1" iron pipe
- (0.0') platted


SCALE

1" = 20'



I, Todd Loftus, Professional Land Surveyor, hereby certify,
that I have surveyed the property shown hereon. That this
map represents an accurate survey of said property to the
best of my knowledge & belief. That I have performed this
survey by order of Melody Shaltis
and that I have complied with the applicable requirements
of the Wisconsin Administrative Code A.E.7.

DATE Sept. 9, 2026

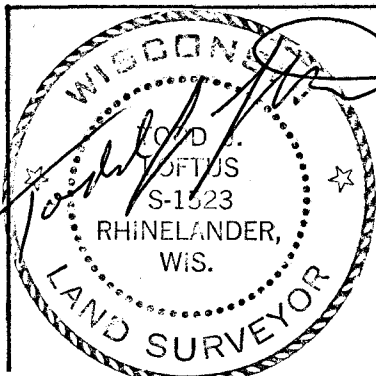

Survey for Melody Shaltis
3963 Lake Shore Dr.
Rhineland, WI. 54501

Loftus Surveying
5437 Riverview Drive
Rhineland, WI. 54501
tel/fax 715-369-1142
hodag28a@hotmail.com

4085B8

A4521

A4521