


RECEIVED & FILED #B21-8
 Oneida County Surveyor's Office
 Date JAN 28 1988
 By MGR
 OCS Area #

CURVE DATA


DEGREE OF CURVE - $1^{\circ}56'20''$
 RADIUS - 2954.90'
 DELTA ANGLE - $6^{\circ}41'00''$
 LONG CHORD - 344.45'
 BEARING OF LONG CHORD - $S 30^{\circ}02'50'' W$
 ARC LENGTH - 344.67'

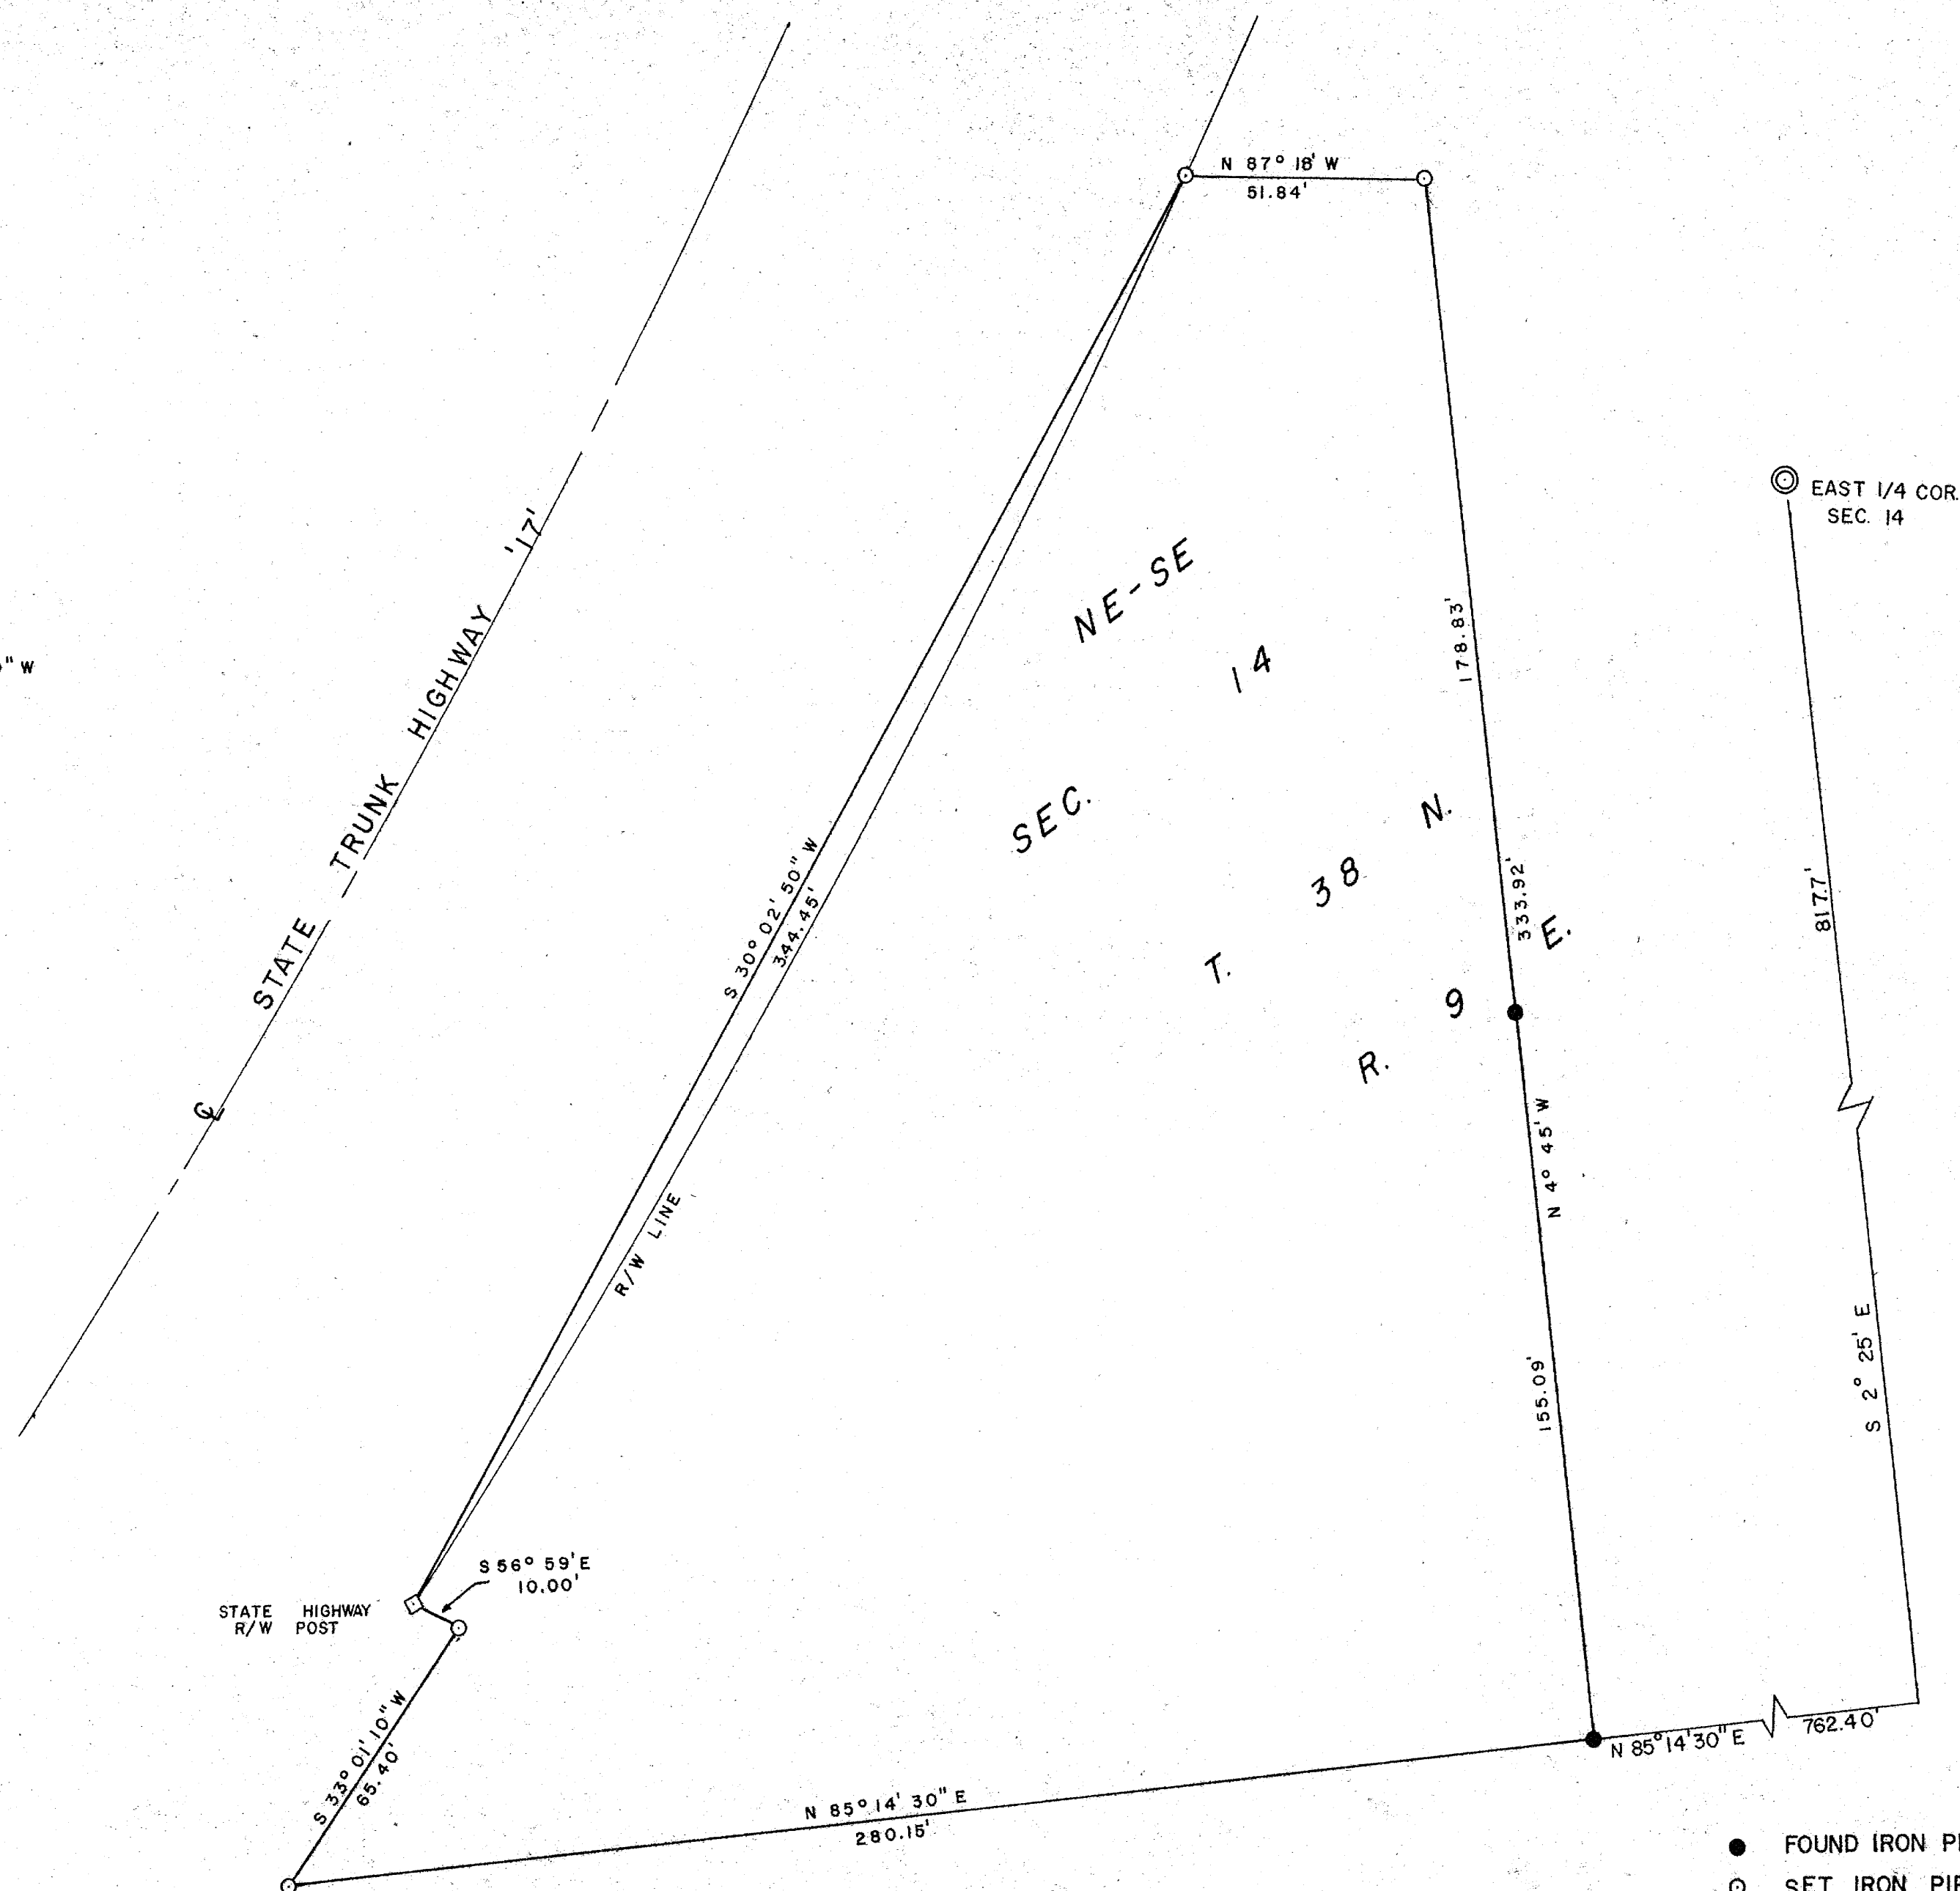

● FOUND IRON PIPE
 ○ SET IRON PIPE

I hereby certify that I have surveyed the above parcel under the direction of Bob Mangles and the above map is a true and correct representation of the lands surveyed to the best of my knowledge and belief.

William E. Bando
 William E. Bando R.L.S.

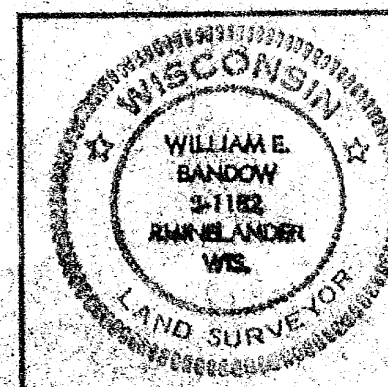

BOB MANGLES
 162 S. GRAND AVE. APT. 1
 WAUKESHA, WIS. 53186
 SCALE 1" = 30' DATE 9/2/76 DWN. BY W.I.
 DWG. NO. 6489 GENISOT AND ASSOCIATES, INC.
 RHINELANDER, WIS.

RECEIVED & FILED 7044
 Oneida County Surveyor's Office
 Date 27 April 77
 By D.M. W. inat
 OCS Area # 7-14-3809