
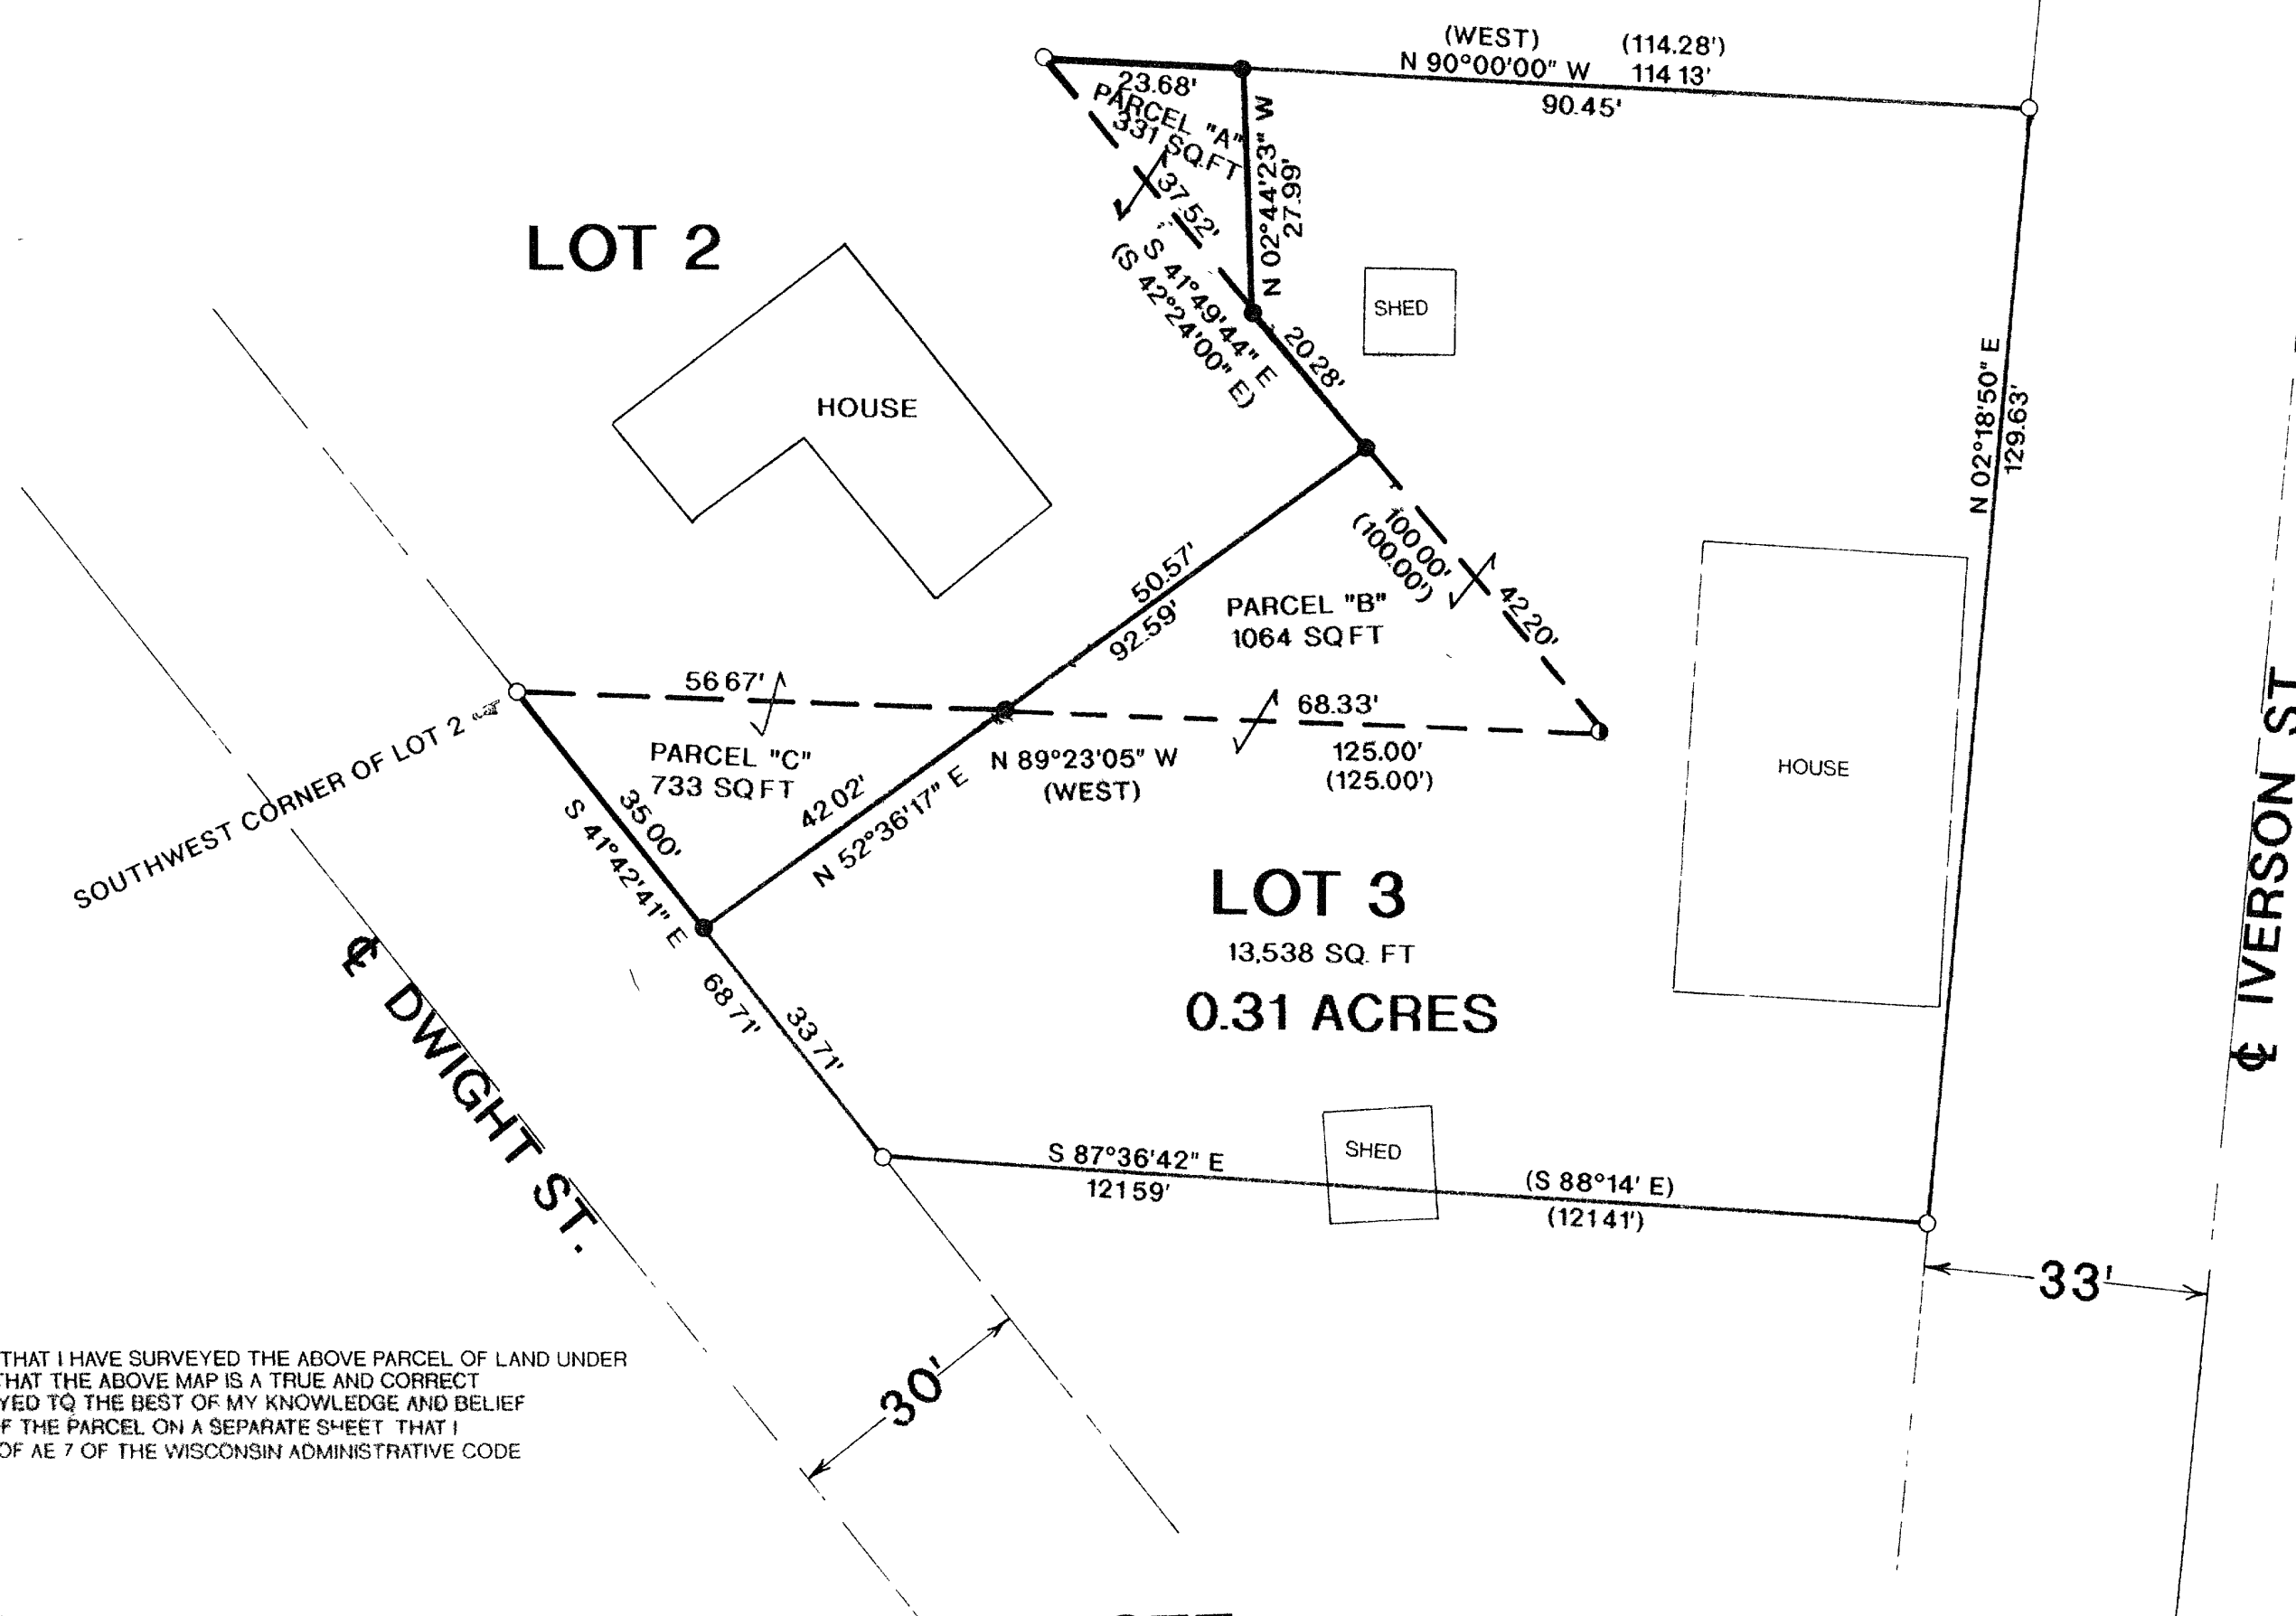


PART OF LOT 2 & 3, BLOCK 8, OF ASSESSOR'S REPLAT OF TOWNSITE OF PELICAN, CITY OF RHINELANDER, ONEIDA COUNTY, WI.

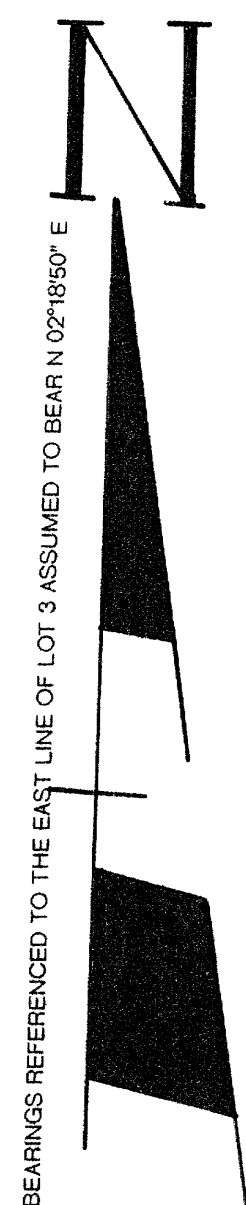

LEGEND:

- FOUND 1" IRON PIPE
- SET 3/4" IRON BAR
- () = RECORDED AS
- SET 1"X 24" IRON PIPE

I WILLIAM E. BANDOW HEREBY CERTIFY THAT I HAVE SURVEYED THE ABOVE PARCEL OF LAND UNDER THE DIRECTION OF MR. ED SKUBAL AND THAT THE ABOVE MAP IS A TRUE AND CORRECT REPRESENTATION OF THE LANDS SURVEYED TO THE BEST OF MY KNOWLEDGE AND BELIEF THAT I HAVE PROVIDED A DESCRIPTION OF THE PARCEL ON A SEPARATE SHEET THAT I HAVE COMPLIED WITH THE PROVISIONS OF AE 7 OF THE WISCONSIN ADMINISTRATIVE CODE

NOTE:

PARCEL "A" AND PARCEL "C" TO BE ATTACHED TO LOT 2
PARCEL "B" TO BE ATTACHED TO LOT 3 AND NEITHER PARCEL
"A" "B" OR "C" TO BE SOLD SEPARATELY

MAP # B3834

DATE FILED JAN 29 1998

BY JB


DESCRIPTION FILED

ONEIDA CO. SURVEYOR'S OFFICE

WILLIAM E. BANDOW

DATE

1-15-98

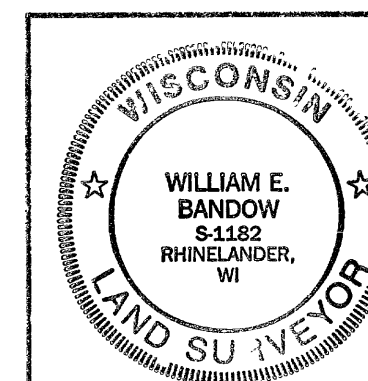

SURVEY FOR
ED SKUBAL

SCALE 1" = 20' DATE 12/3/97 DWN BY JB

DWG. NO. 9293 GENISOT AND ASSOCIATES, INC. RHINELANDER, WIS