


MAP # **B8495**  
 DATE FILED: **3-26-2024**  
 BY: **CH**  
 DESCRIPTION FILED:  
 ONEIDA CO. SURVEYOR'S OFFICE

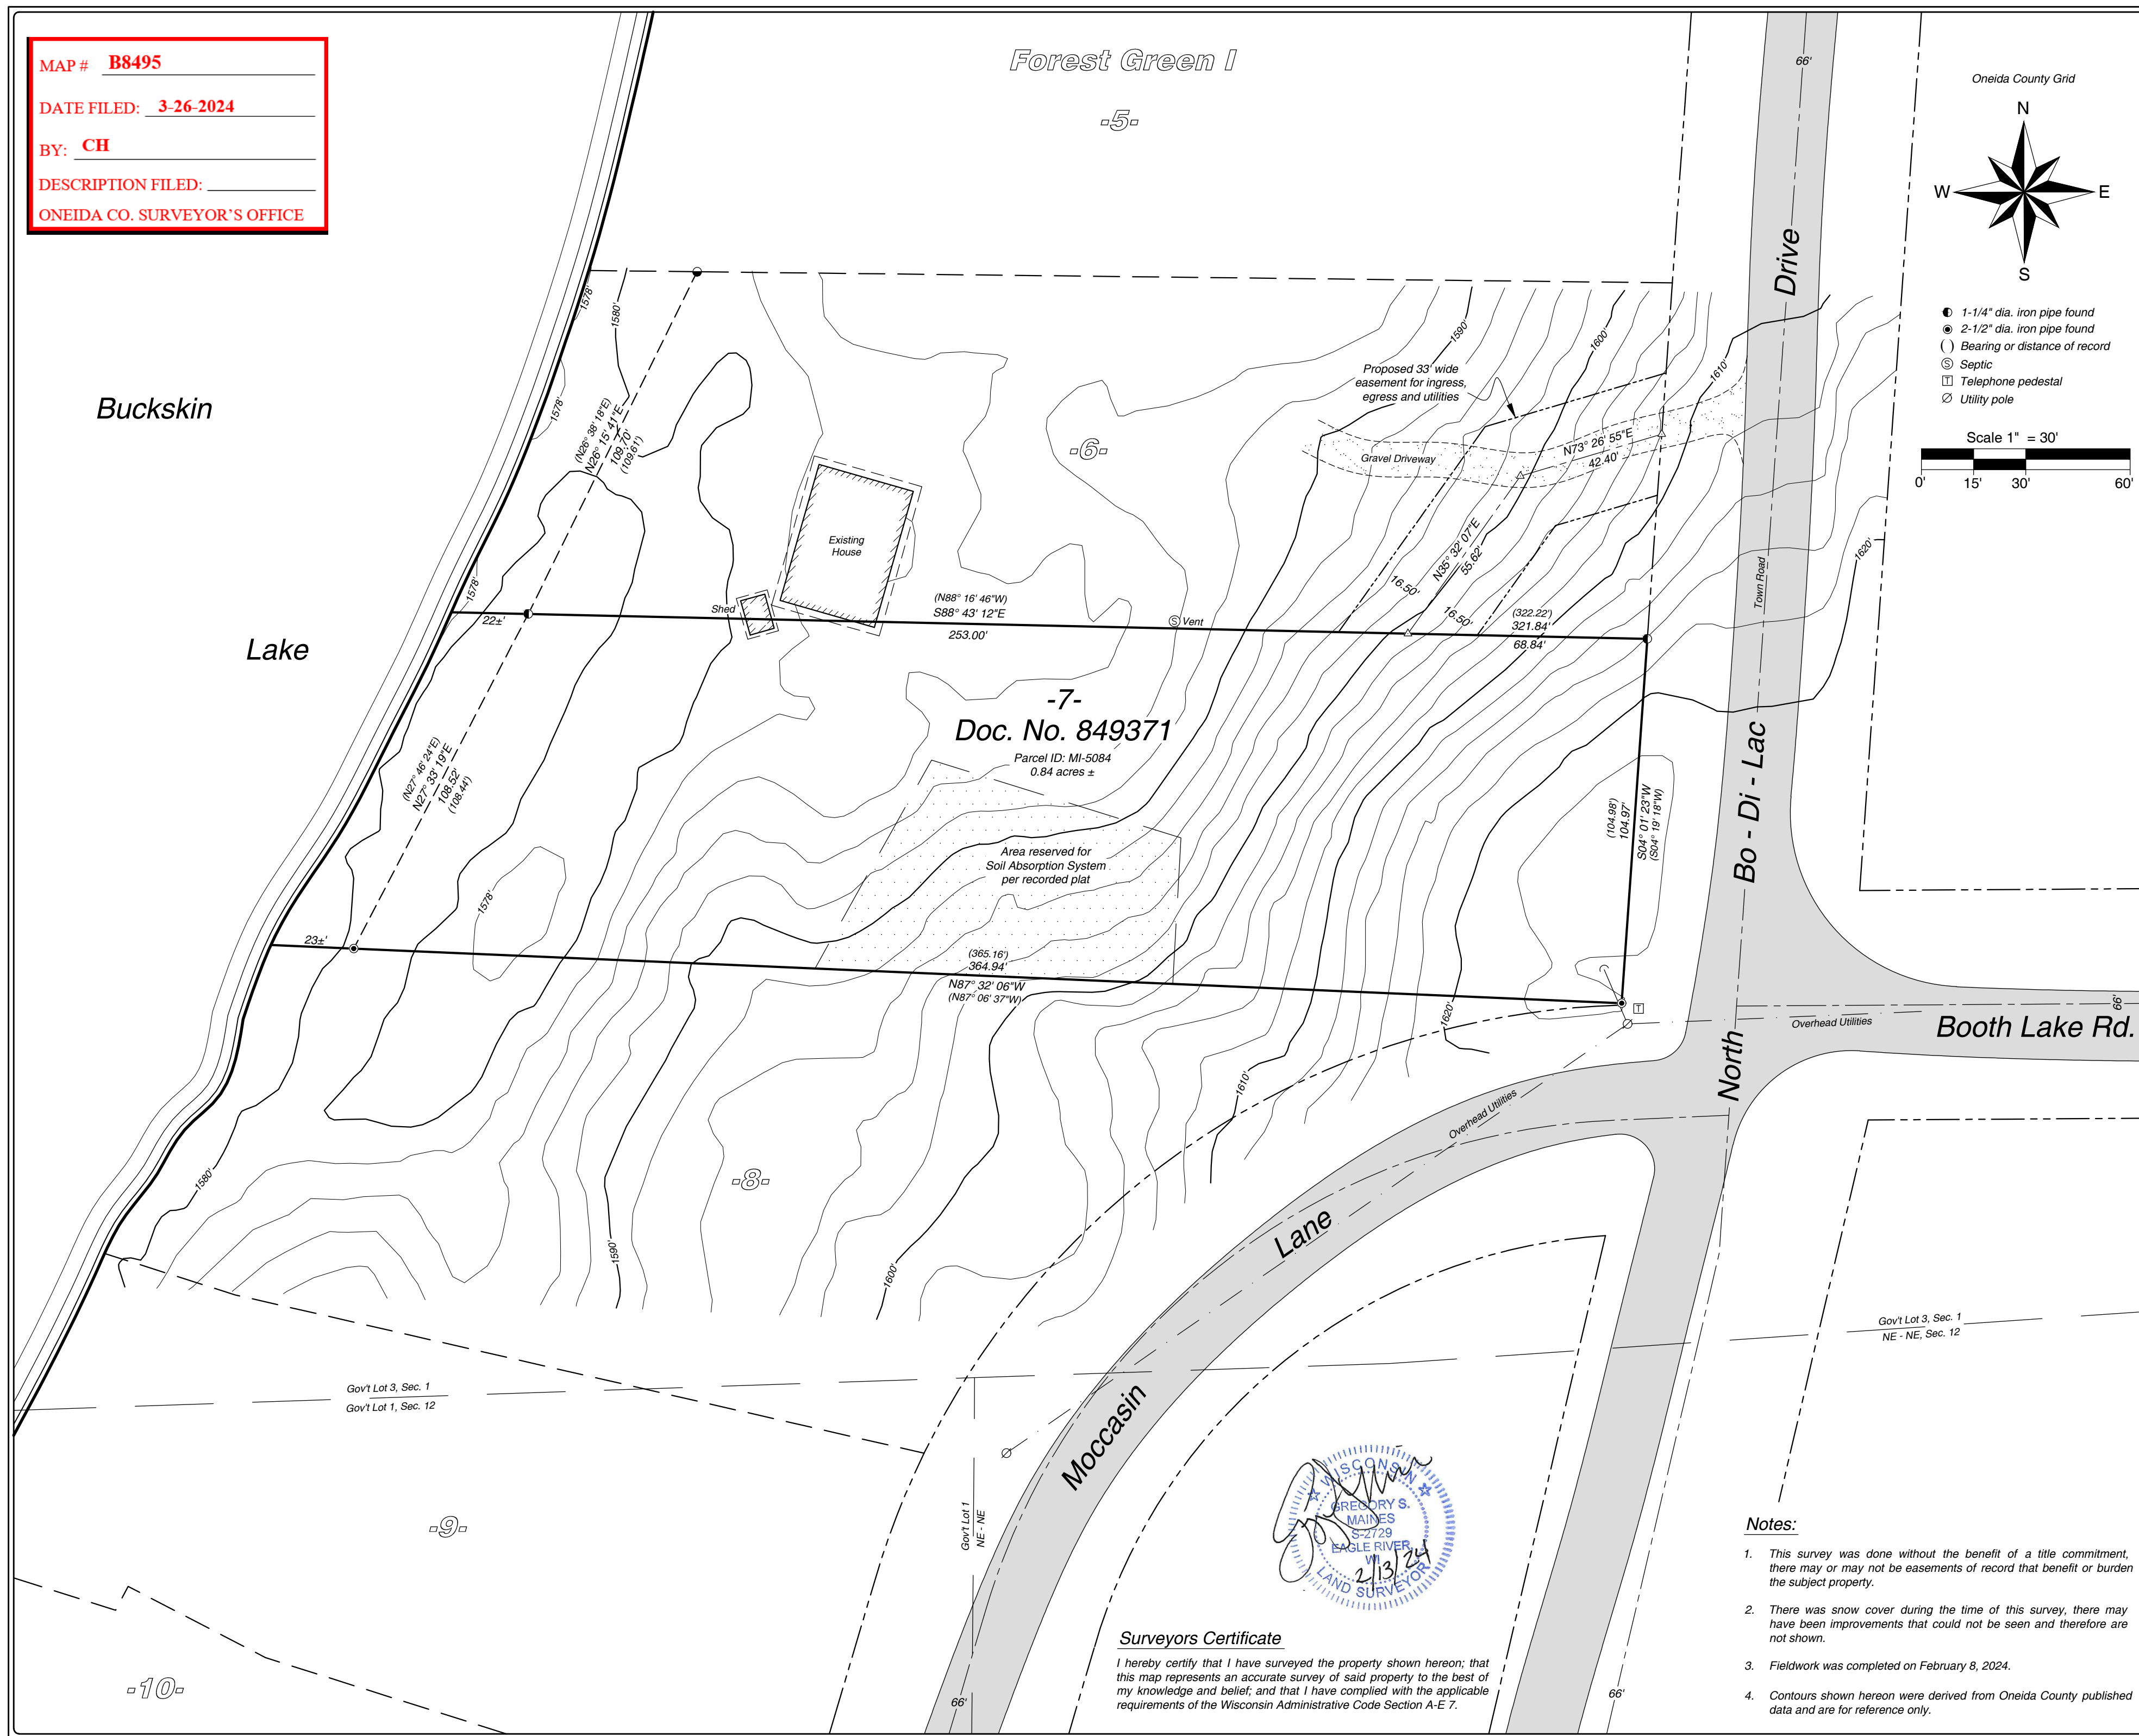

Oneida County Grid

Scale 1" = 30'

0' 15' 30' 60'

- 1-1/4" dia. iron pipe found
- 2-1/2" dia. iron pipe found
- ( ) Bearing or distance of record
- ⊗ Septic
- ☐ Telephone pedestal
- ⊙ Utility pole

Arbor Vitae, WI 54568  
 Phone 715.356.9485

Eagle River, WI 54521  
 Phone 715.479.2570

www.mainesandassociates.com

**MAINES & ASSOCIATES**  
 Land Surveyors

PREPARED FOR:

Ryan A. & Katrina B. Smith

**Lot 7 of Forest Green I**  
 Being part of Government Lot 3  
 Section 1, T 39 N, R 4 E  
 Town of Minocqua  
 Oneida County, Wisconsin

MAP #: 2024015  
 DRAWN BY: CJH  
 DATE: 02/13/2024  
 SHEET 1 OF 1

**Surveyors Certificate**

I hereby certify that I have surveyed the property shown hereon; that this map represents an accurate survey of said property to the best of my knowledge and belief; and that I have complied with the applicable requirements of the Wisconsin Administrative Code Section A-E 7.



- Notes:**
1. This survey was done without the benefit of a title commitment, there may or may not be easements of record that benefit or burden the subject property.
  2. There was snow cover during the time of this survey, there may have been improvements that could not be seen and therefore are not shown.
  3. Fieldwork was completed on February 8, 2024.
  4. Contours shown hereon were derived from Oneida County published data and are for reference only.