


MAP # **B8544**
 DATE FILED: **12-4-2024**
 BY: **CH**
 DESCRIPTION FILED:
 ONEIDA CO. SURVEYOR'S OFFICE

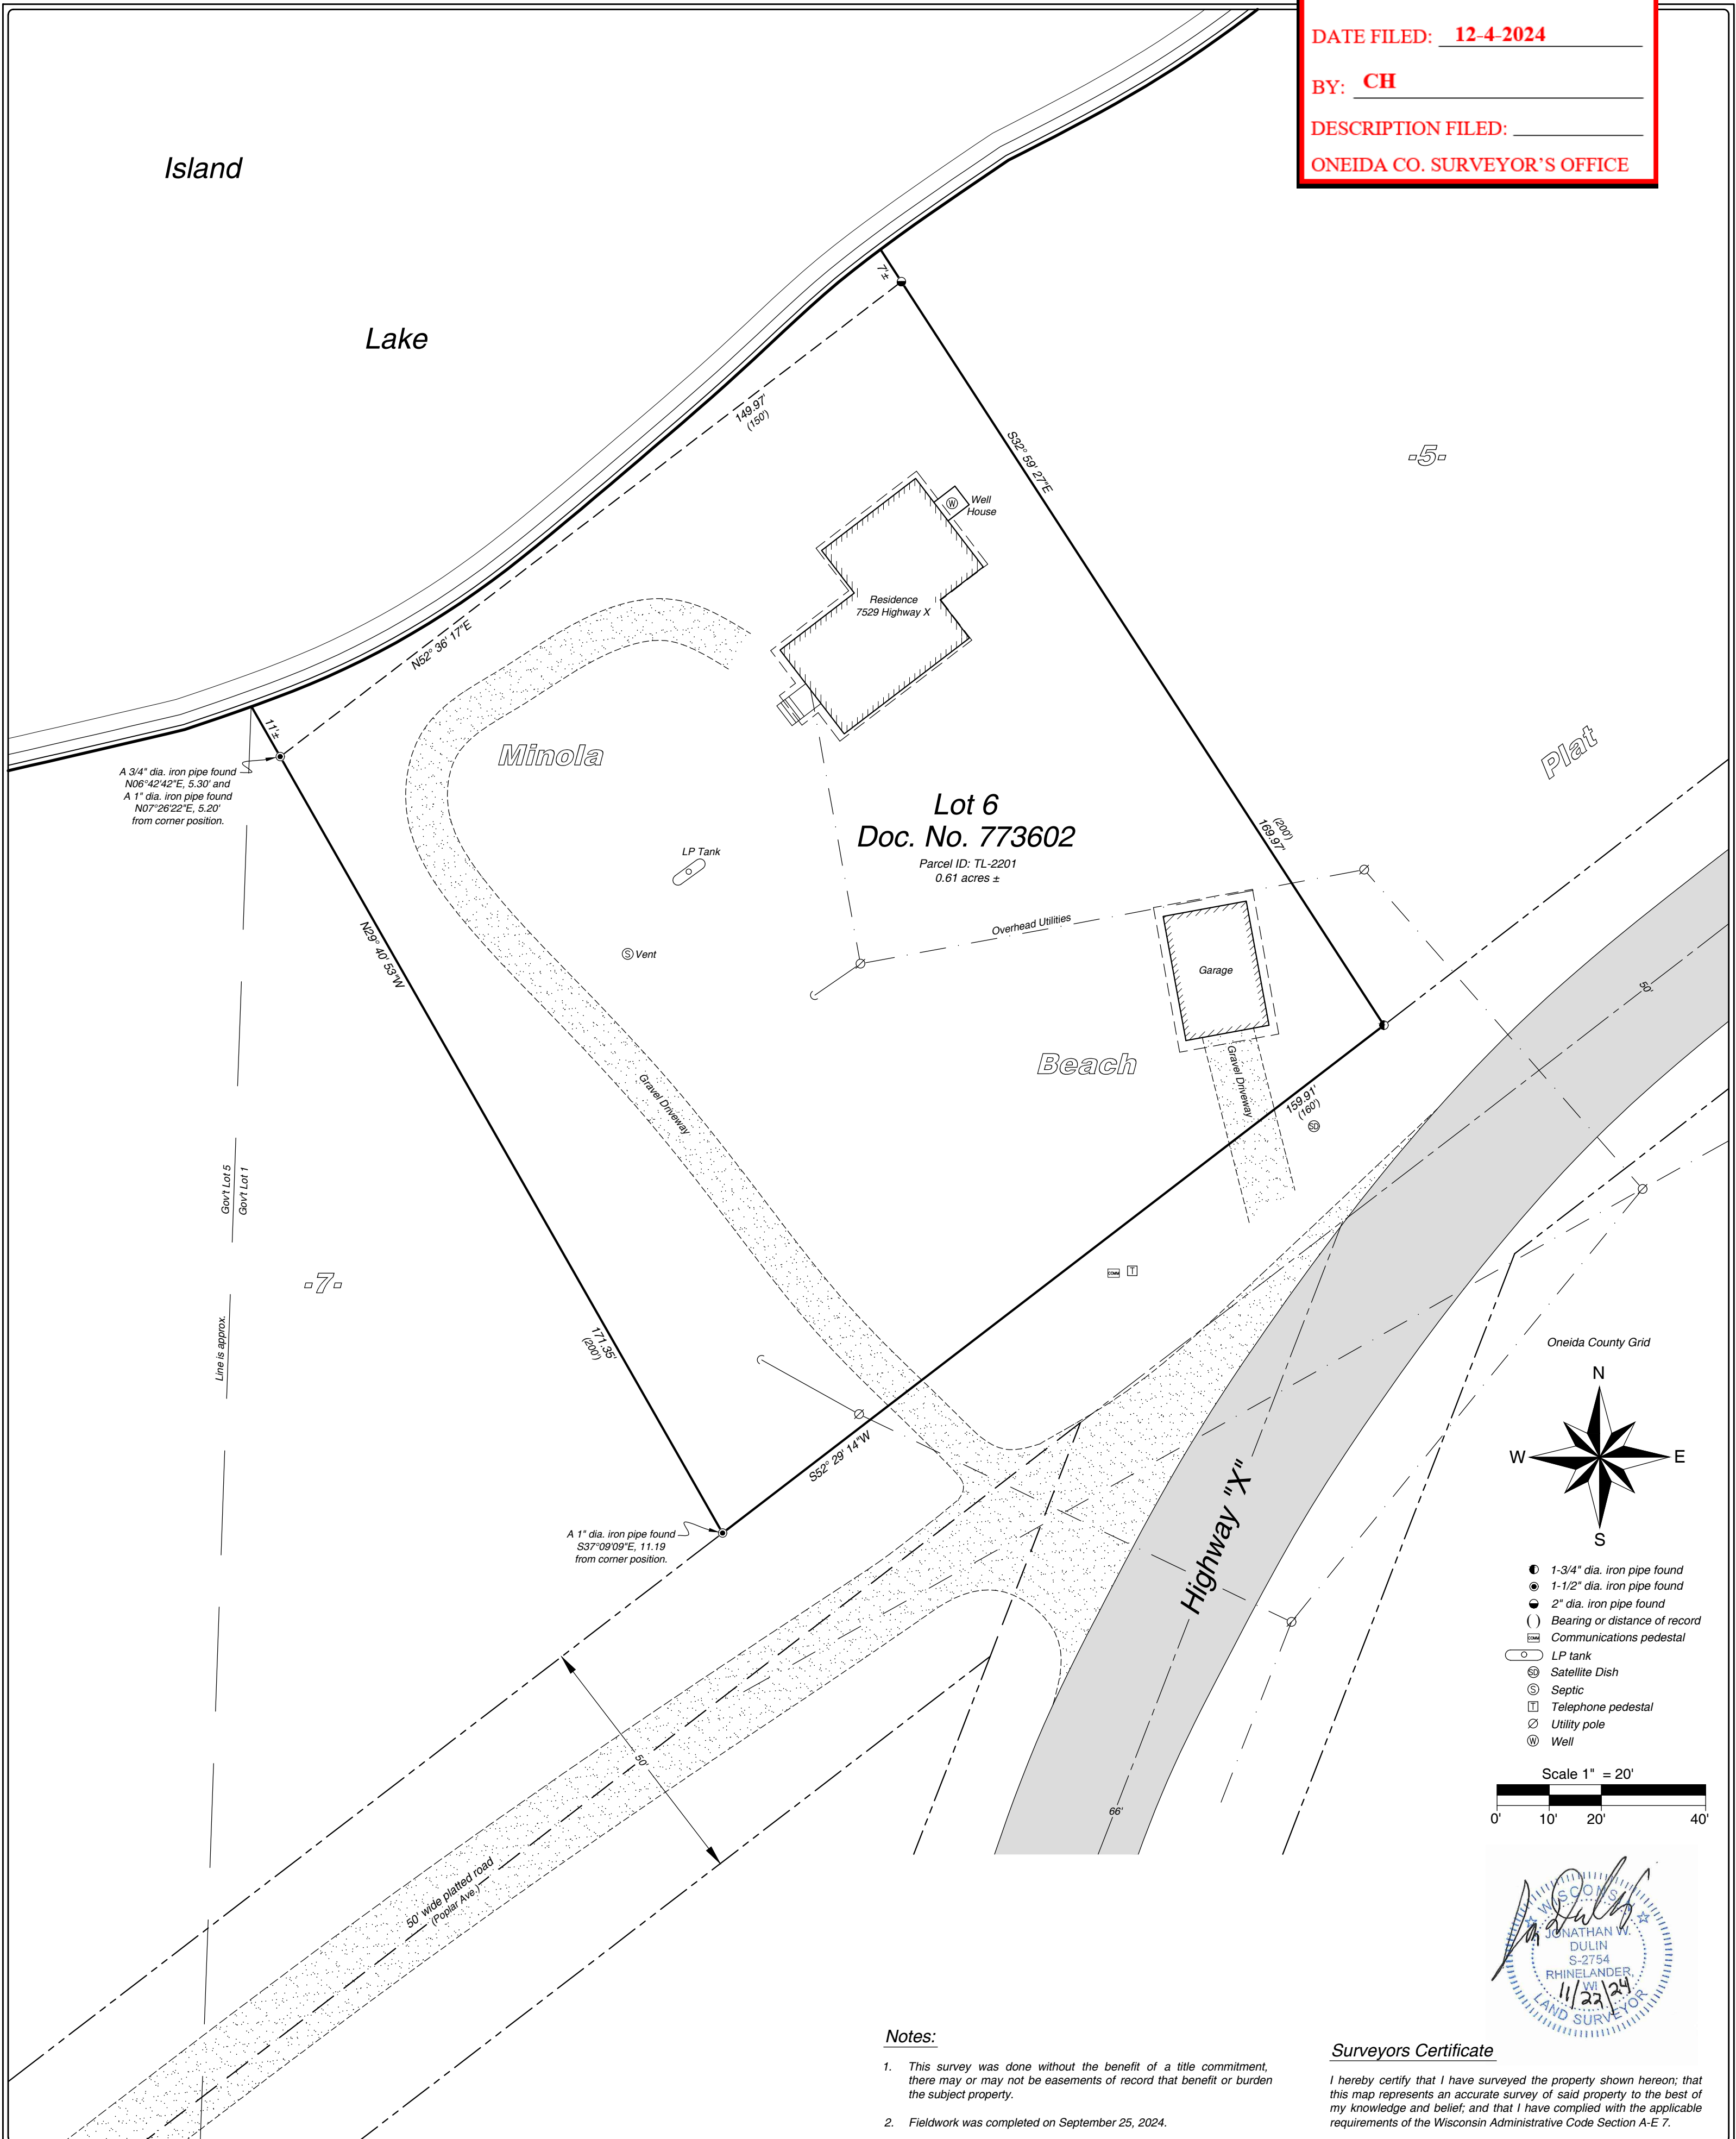

Oneida County Grid

- 1-3/4" dia. iron pipe found
- 1-1/2" dia. iron pipe found
- 2" dia. iron pipe found
- () Bearing or distance of record
- ☒ Communications pedestal
- LP tank
- ⊙ Satellite Dish
- ⊙ Septic
- ☒ Telephone pedestal
- ⊙ Utility pole
- ⊙ Well

Scale 1" = 20'



Notes:

1. This survey was done without the benefit of a title commitment, there may or may not be easements of record that benefit or burden the subject property.
2. Fieldwork was completed on September 25, 2024.

Surveyors Certificate

I hereby certify that I have surveyed the property shown hereon; that this map represents an accurate survey of said property to the best of my knowledge and belief; and that I have complied with the applicable requirements of the Wisconsin Administrative Code Section A-E 7.

MAP # 2024305
 DRAWN BY: CJH
 DATE: 11/22/2024
 SHEET 1 OF 1

Lot 6 of Minola Beach Plat
 Being a part of
Government Lot 1
Section 33, T 39 N, R 11 E
 Town of Three Lakes
 Oneida County, Wisconsin

PREPARED FOR:
 Howard and Sally Daniel
 and Emily Daniel

Arbor Vitae, WI 54568
 Phone 715.356.9485
 Eagle River, WI 54521
 Phone 715.479.2570
 www.mainesandassociates.com