



MAP # **B8545**
 DATE FILED: **12-6-2024**
 BY: **CH**
 DESCRIPTION FILED:
 ONEIDA CO. SURVEYOR'S OFFICE

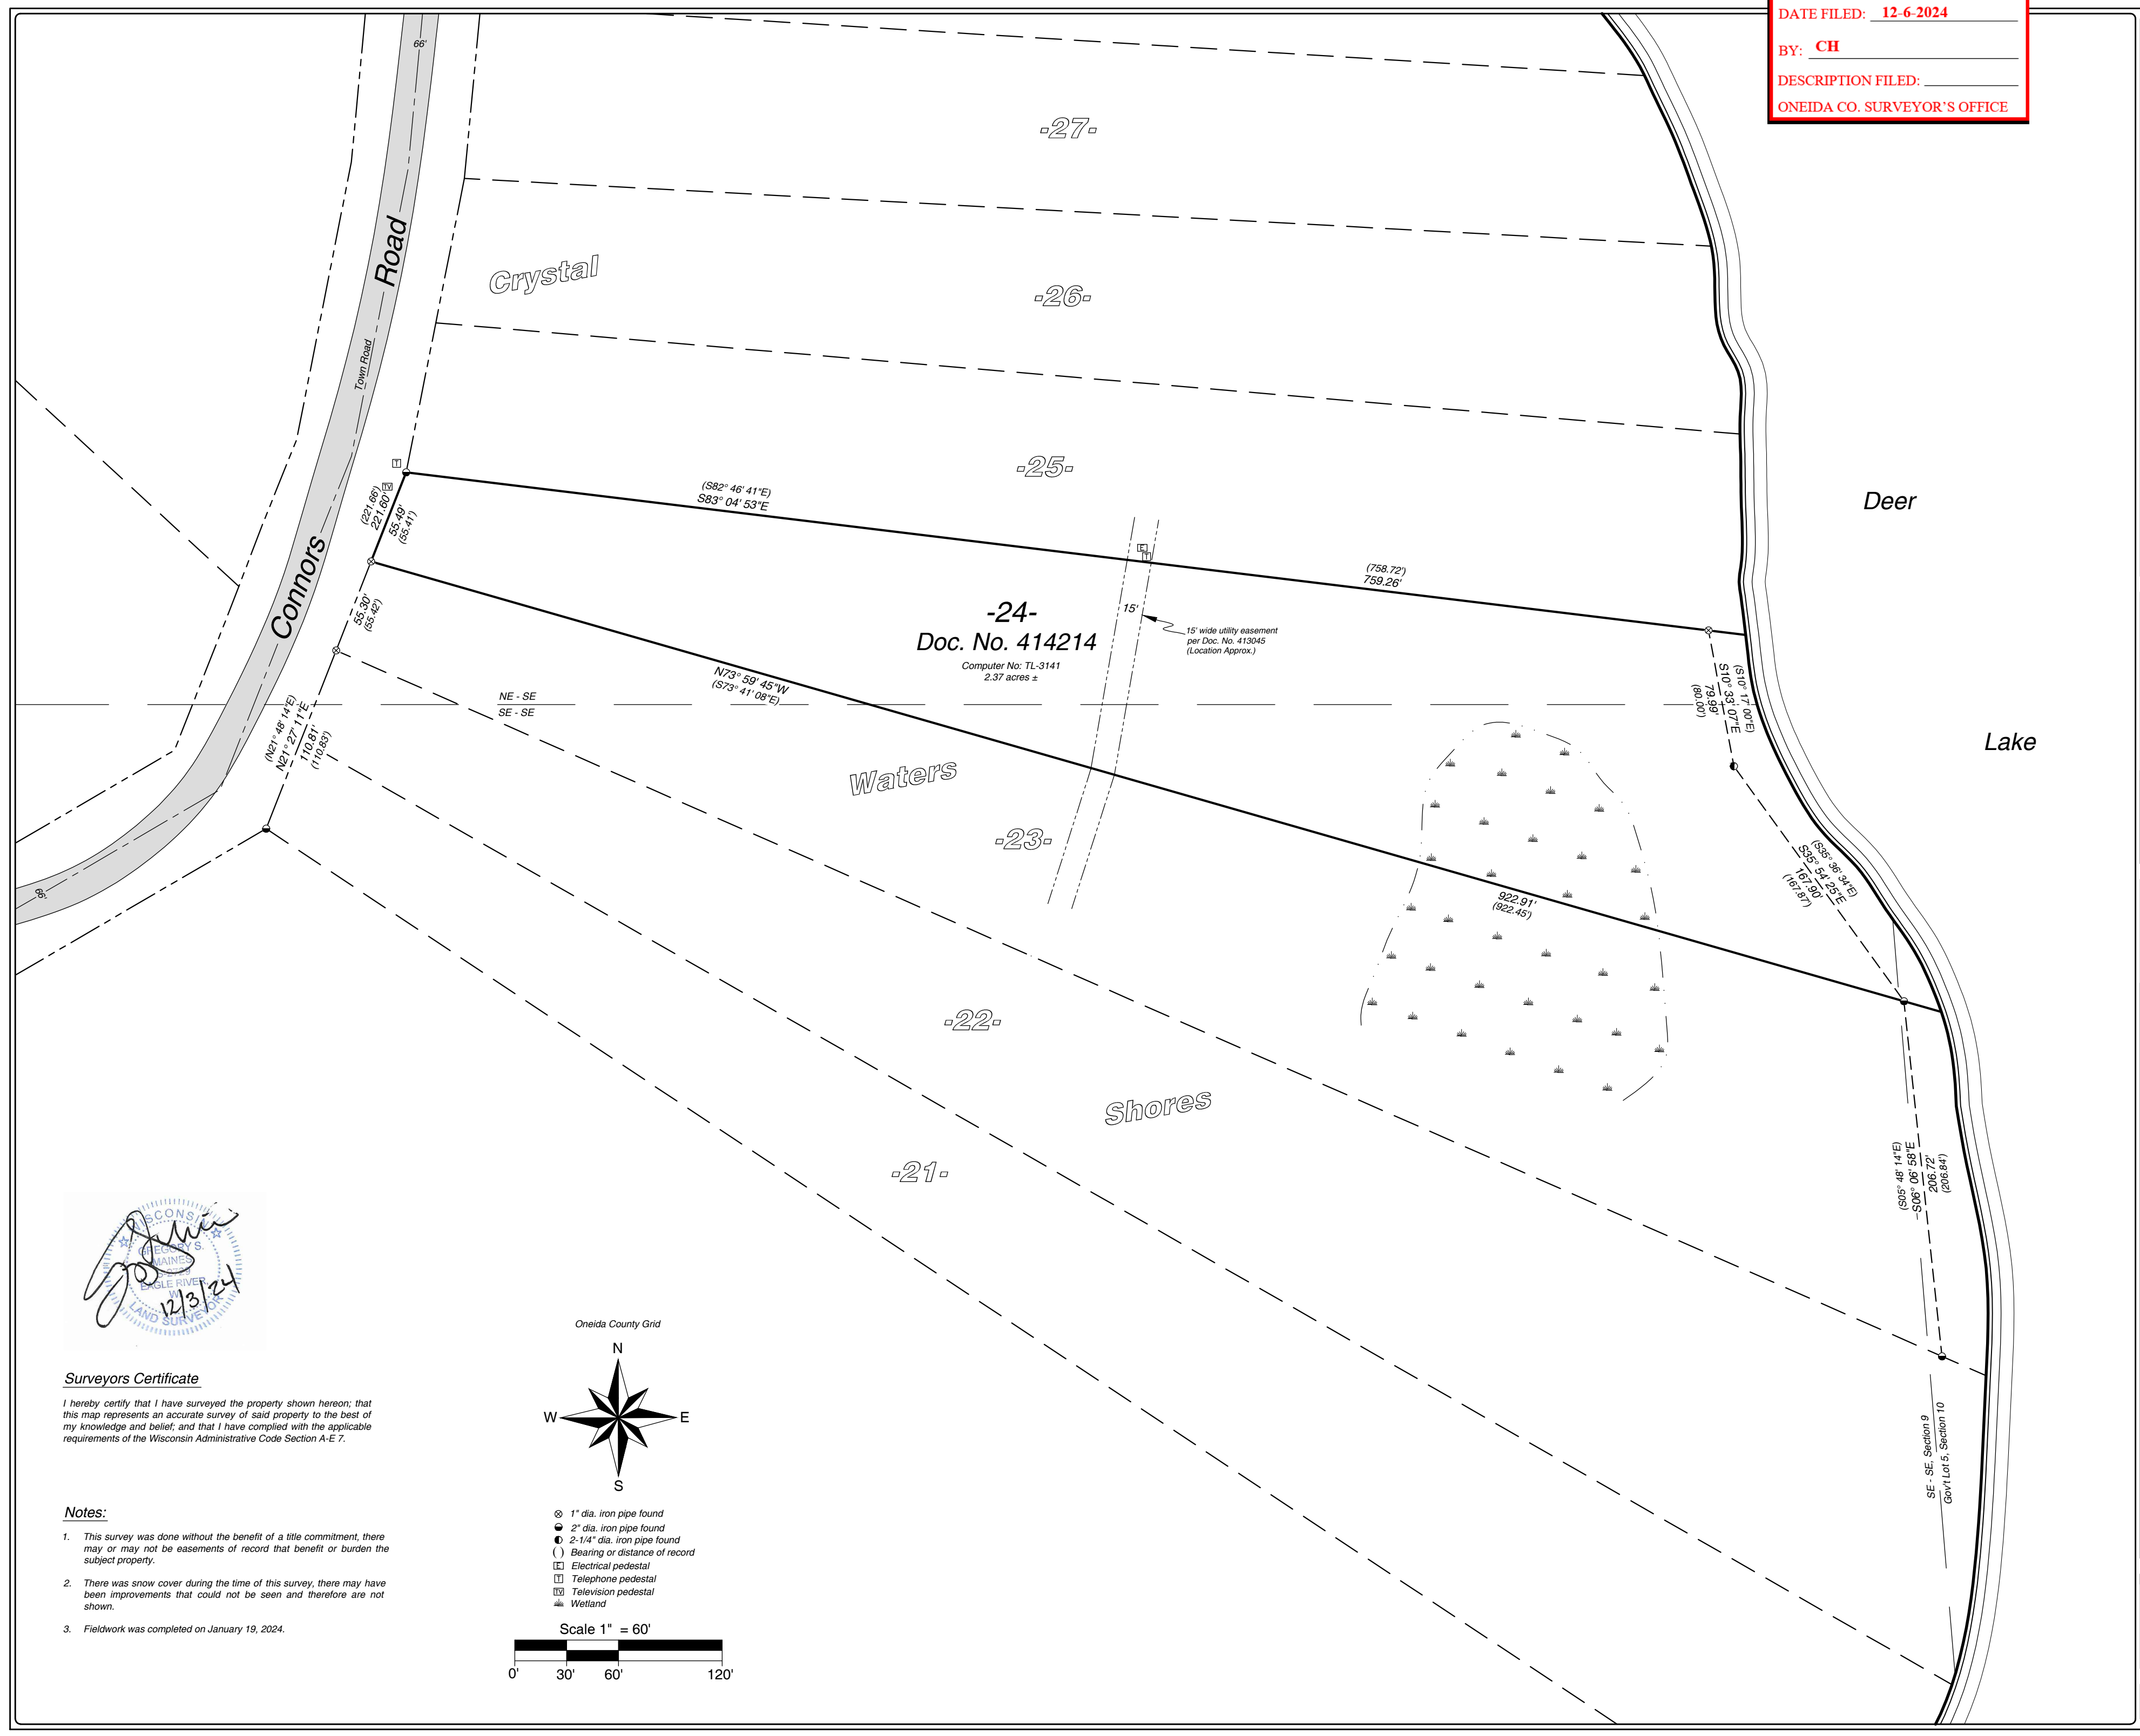

Arbor Vitae, WI 54568
 Phone 715.356.9485
 Eagle River, WI 54521
 Phone 715.479.2570
 www.mainesandassociates.com

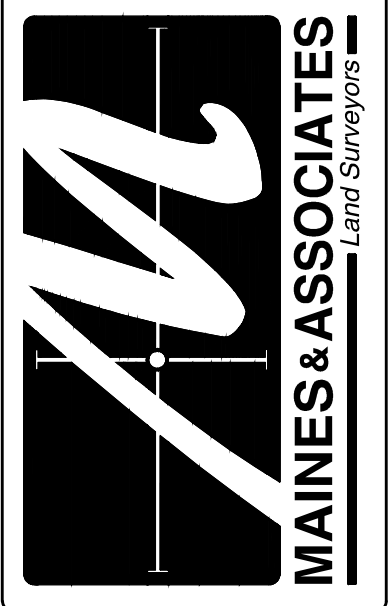

PREPARED FOR:
 Steven A. & Linda S.
 Haugland

Lot 24 of Crystal Waters Shores
 Being part of the
 NE 1/4 of the SE 1/4 & the SE 1/4 of the SE 1/4, Section 9
 and Government Lot 5 of Section 10
 All in T 38 N, R 11 E
 Town of Three Lakes
 Oneida County, Wisconsin

MAP #: 2023399
 DRAWN BY: CJH
 DATE: 12/03/2024

SHEET 1 OF 1




Surveyors Certificate

I hereby certify that I have surveyed the property shown hereon; that this map represents an accurate survey of said property to the best of my knowledge and belief; and that I have complied with the applicable requirements of the Wisconsin Administrative Code Section A-E 7.

Notes:

- This survey was done without the benefit of a title commitment, there may or may not be easements of record that benefit or burden the subject property.
- There was snow cover during the time of this survey, there may have been improvements that could not be seen and therefore are not shown.
- Fieldwork was completed on January 19, 2024.

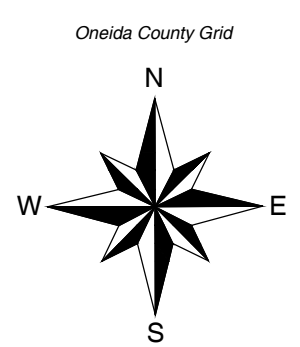

- ⊗ 1" dia. iron pipe found
- 2" dia. iron pipe found
- 2-1/4" dia. iron pipe found
- () Bearing or distance of record
- Electrical pedestal
- Telephone pedestal
- Television pedestal
- ▲ Wetland

