
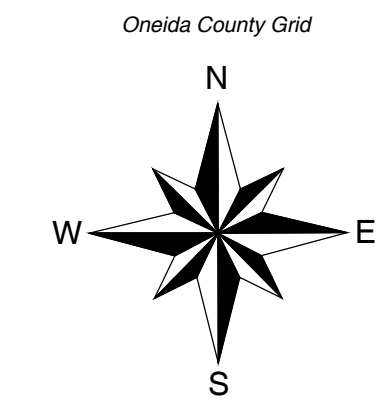


MAP # **B8547**
 DATE FILED: **12-20-2024**
 BY: **CH**
 DESCRIPTION FILED: _____
 ONEIDA CO. SURVEYOR'S OFFICE

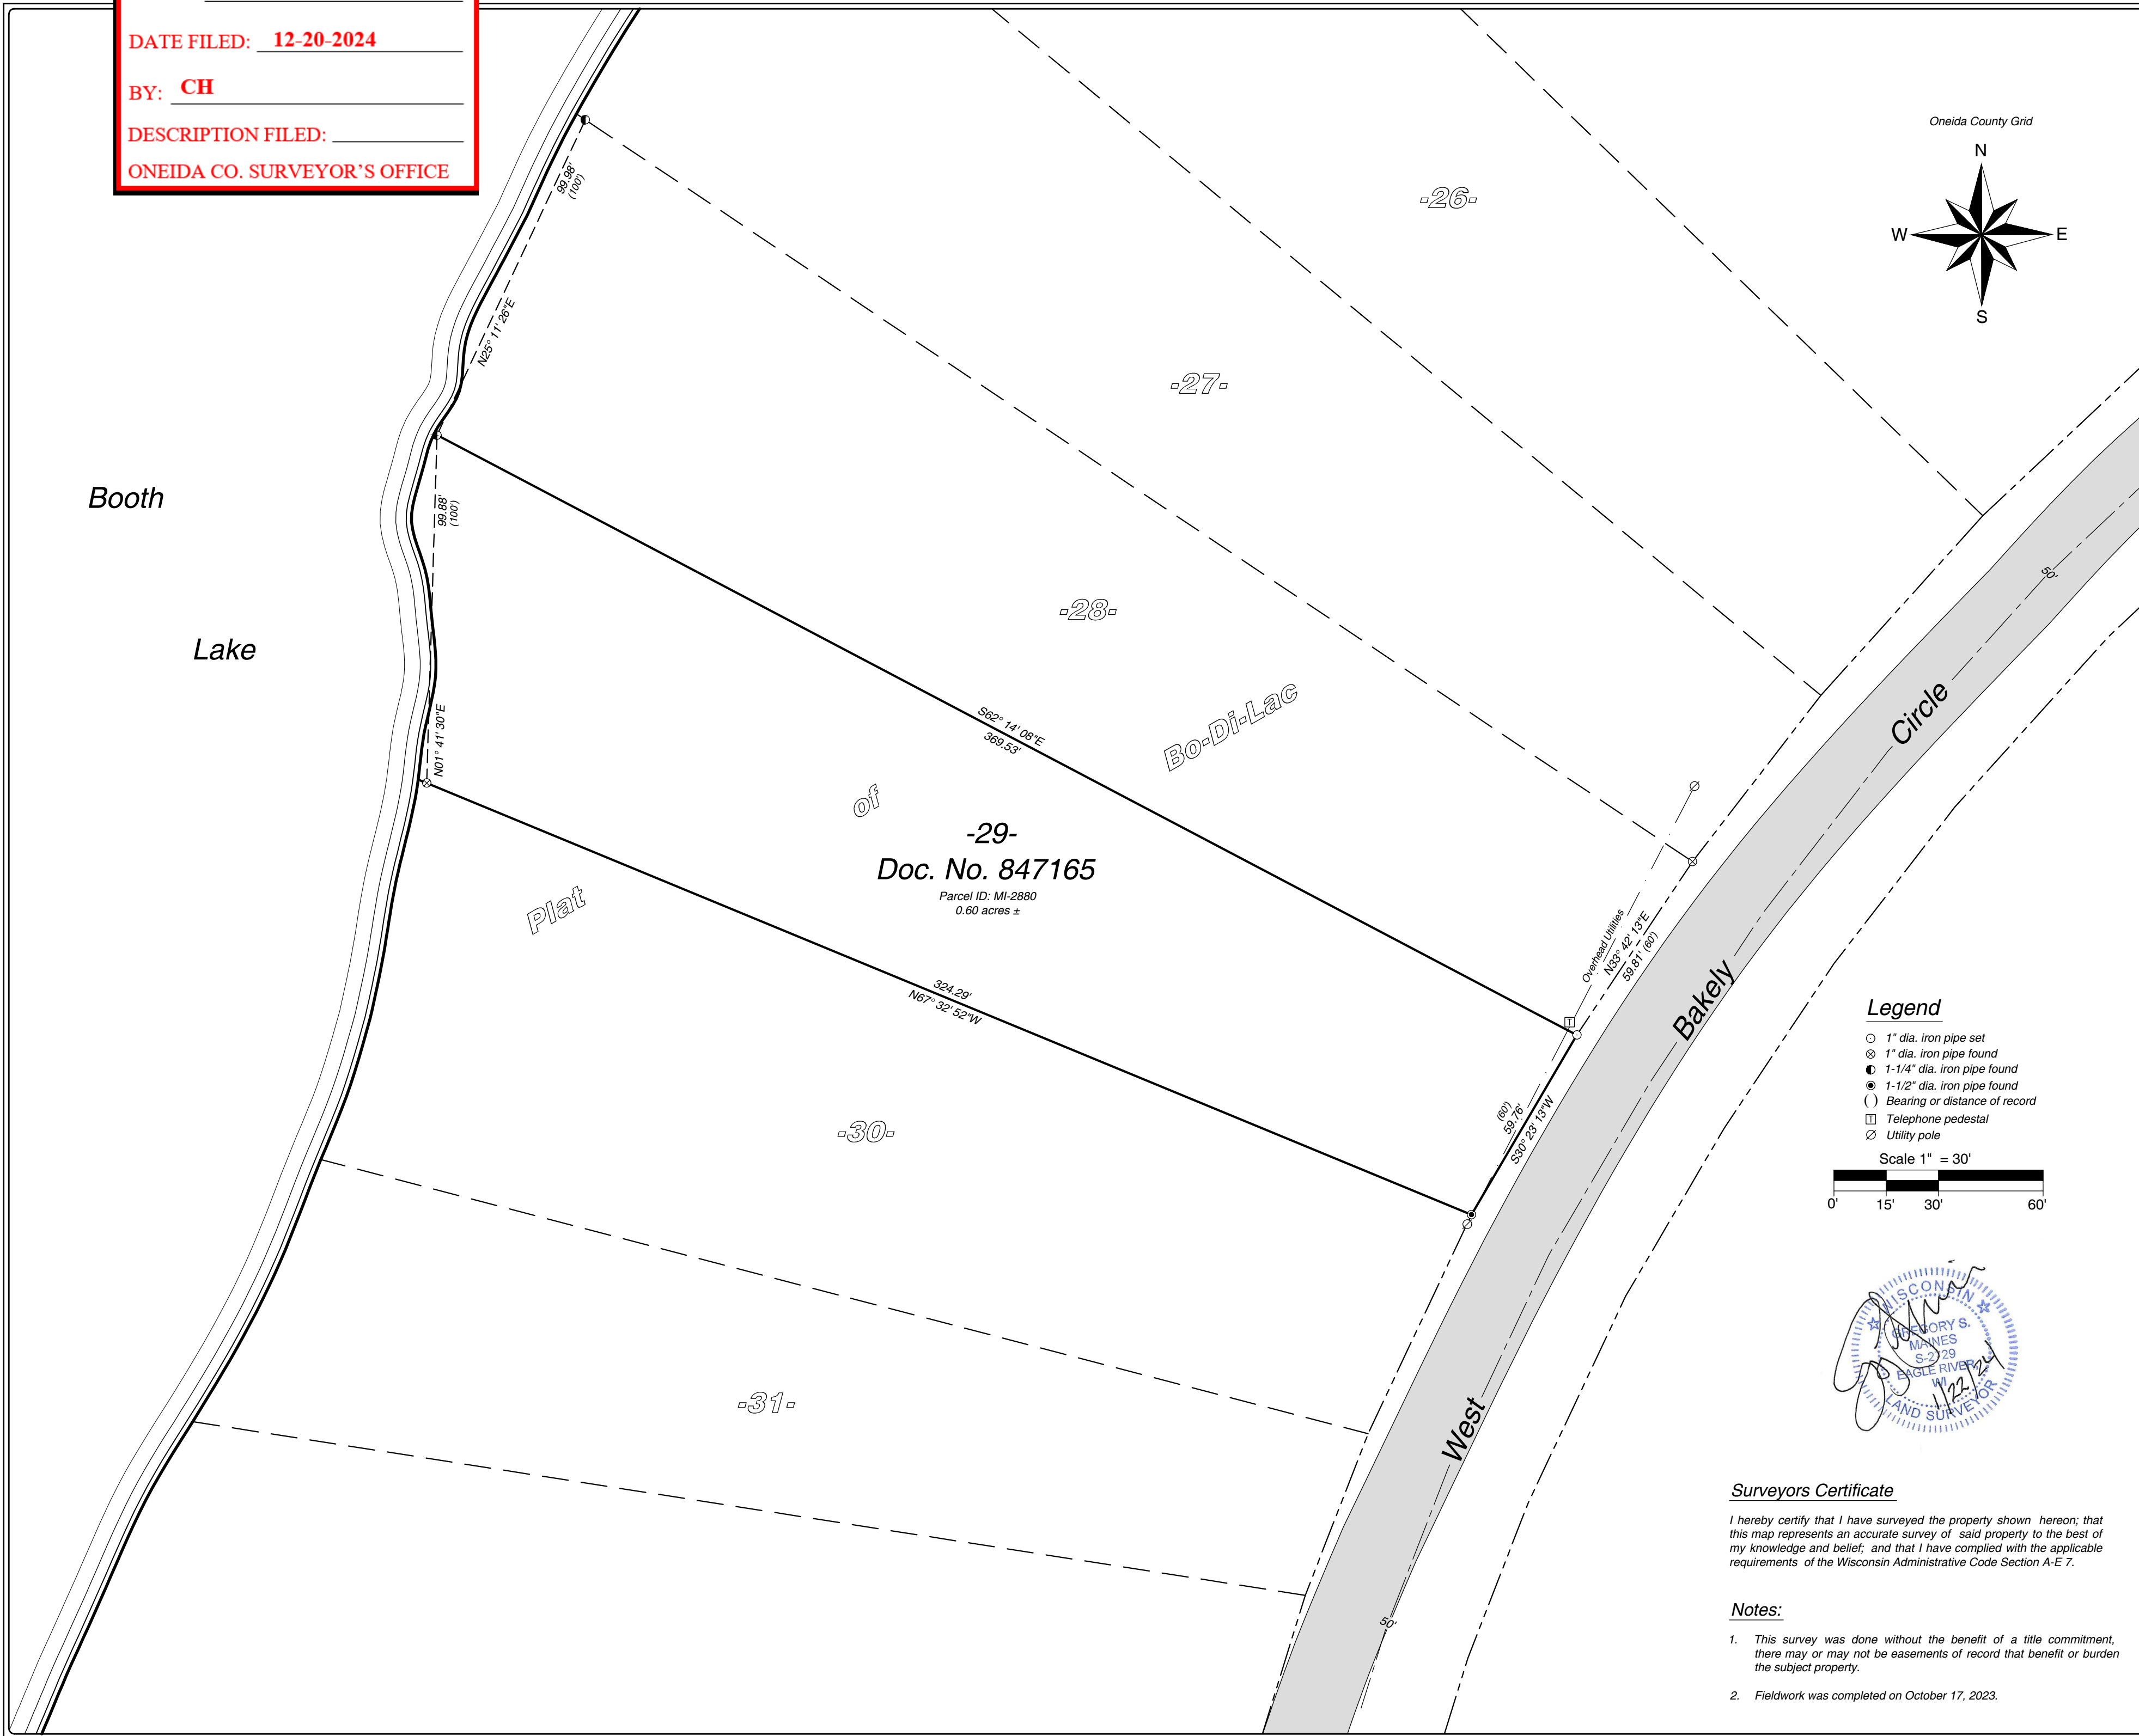

Legend

- 1" dia. iron pipe set
- ⊗ 1" dia. iron pipe found
- 1-1/4" dia. iron pipe found
- ⊙ 1-1/2" dia. iron pipe found
- () Bearing or distance of record
- ☐ Telephone pedestal
- ⊗ Utility pole

Scale 1" = 30'



Surveyors Certificate

I hereby certify that I have surveyed the property shown hereon; that this map represents an accurate survey of said property to the best of my knowledge and belief; and that I have complied with the applicable requirements of the Wisconsin Administrative Code Section A-E 7.

Notes:

- This survey was done without the benefit of a title commitment, there may or may not be easements of record that benefit or burden the subject property.
- Fieldwork was completed on October 17, 2023.

Arbor Vitae, WI 54568
 Phone 715.356.9485

Eagle River, WI 54521
 Phone 715.479.2570

www.mainesandassociates.com

PREPARED FOR:

Joseph A. Wendelberger
 & Amy L. Giampetroni

Lot 29, Block 3 of the Plat of
 Bo-Di-Lac
 Being a part of
 Government Lot 2
 Section 7, T 39 N, R 5 E
 Town of Minocqua
 Oneida County, Wisconsin

MAP #: 2023316
 DRAWN BY: CJH
 DATE: 01/22/2024
 SHEET 1 OF 1