



MAP # **B8550**
 DATE FILED: **12-26-2024**
 BY: **CH**
 DESCRIPTION FILED:
 ONEIDA CO. SURVEYOR'S OFFICE

Doc. No. 802179

-1-
 Doc. No. 784032
 Parcel ID: MI-2490-6
 2.78 acres ±

Doc. No. 763486

No. 4629

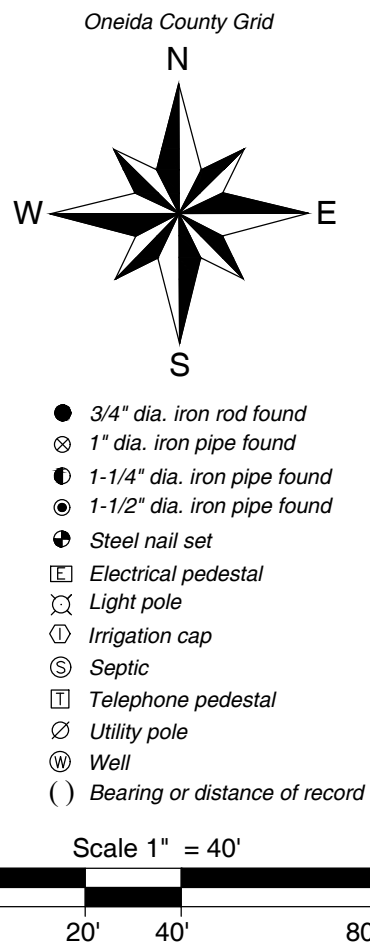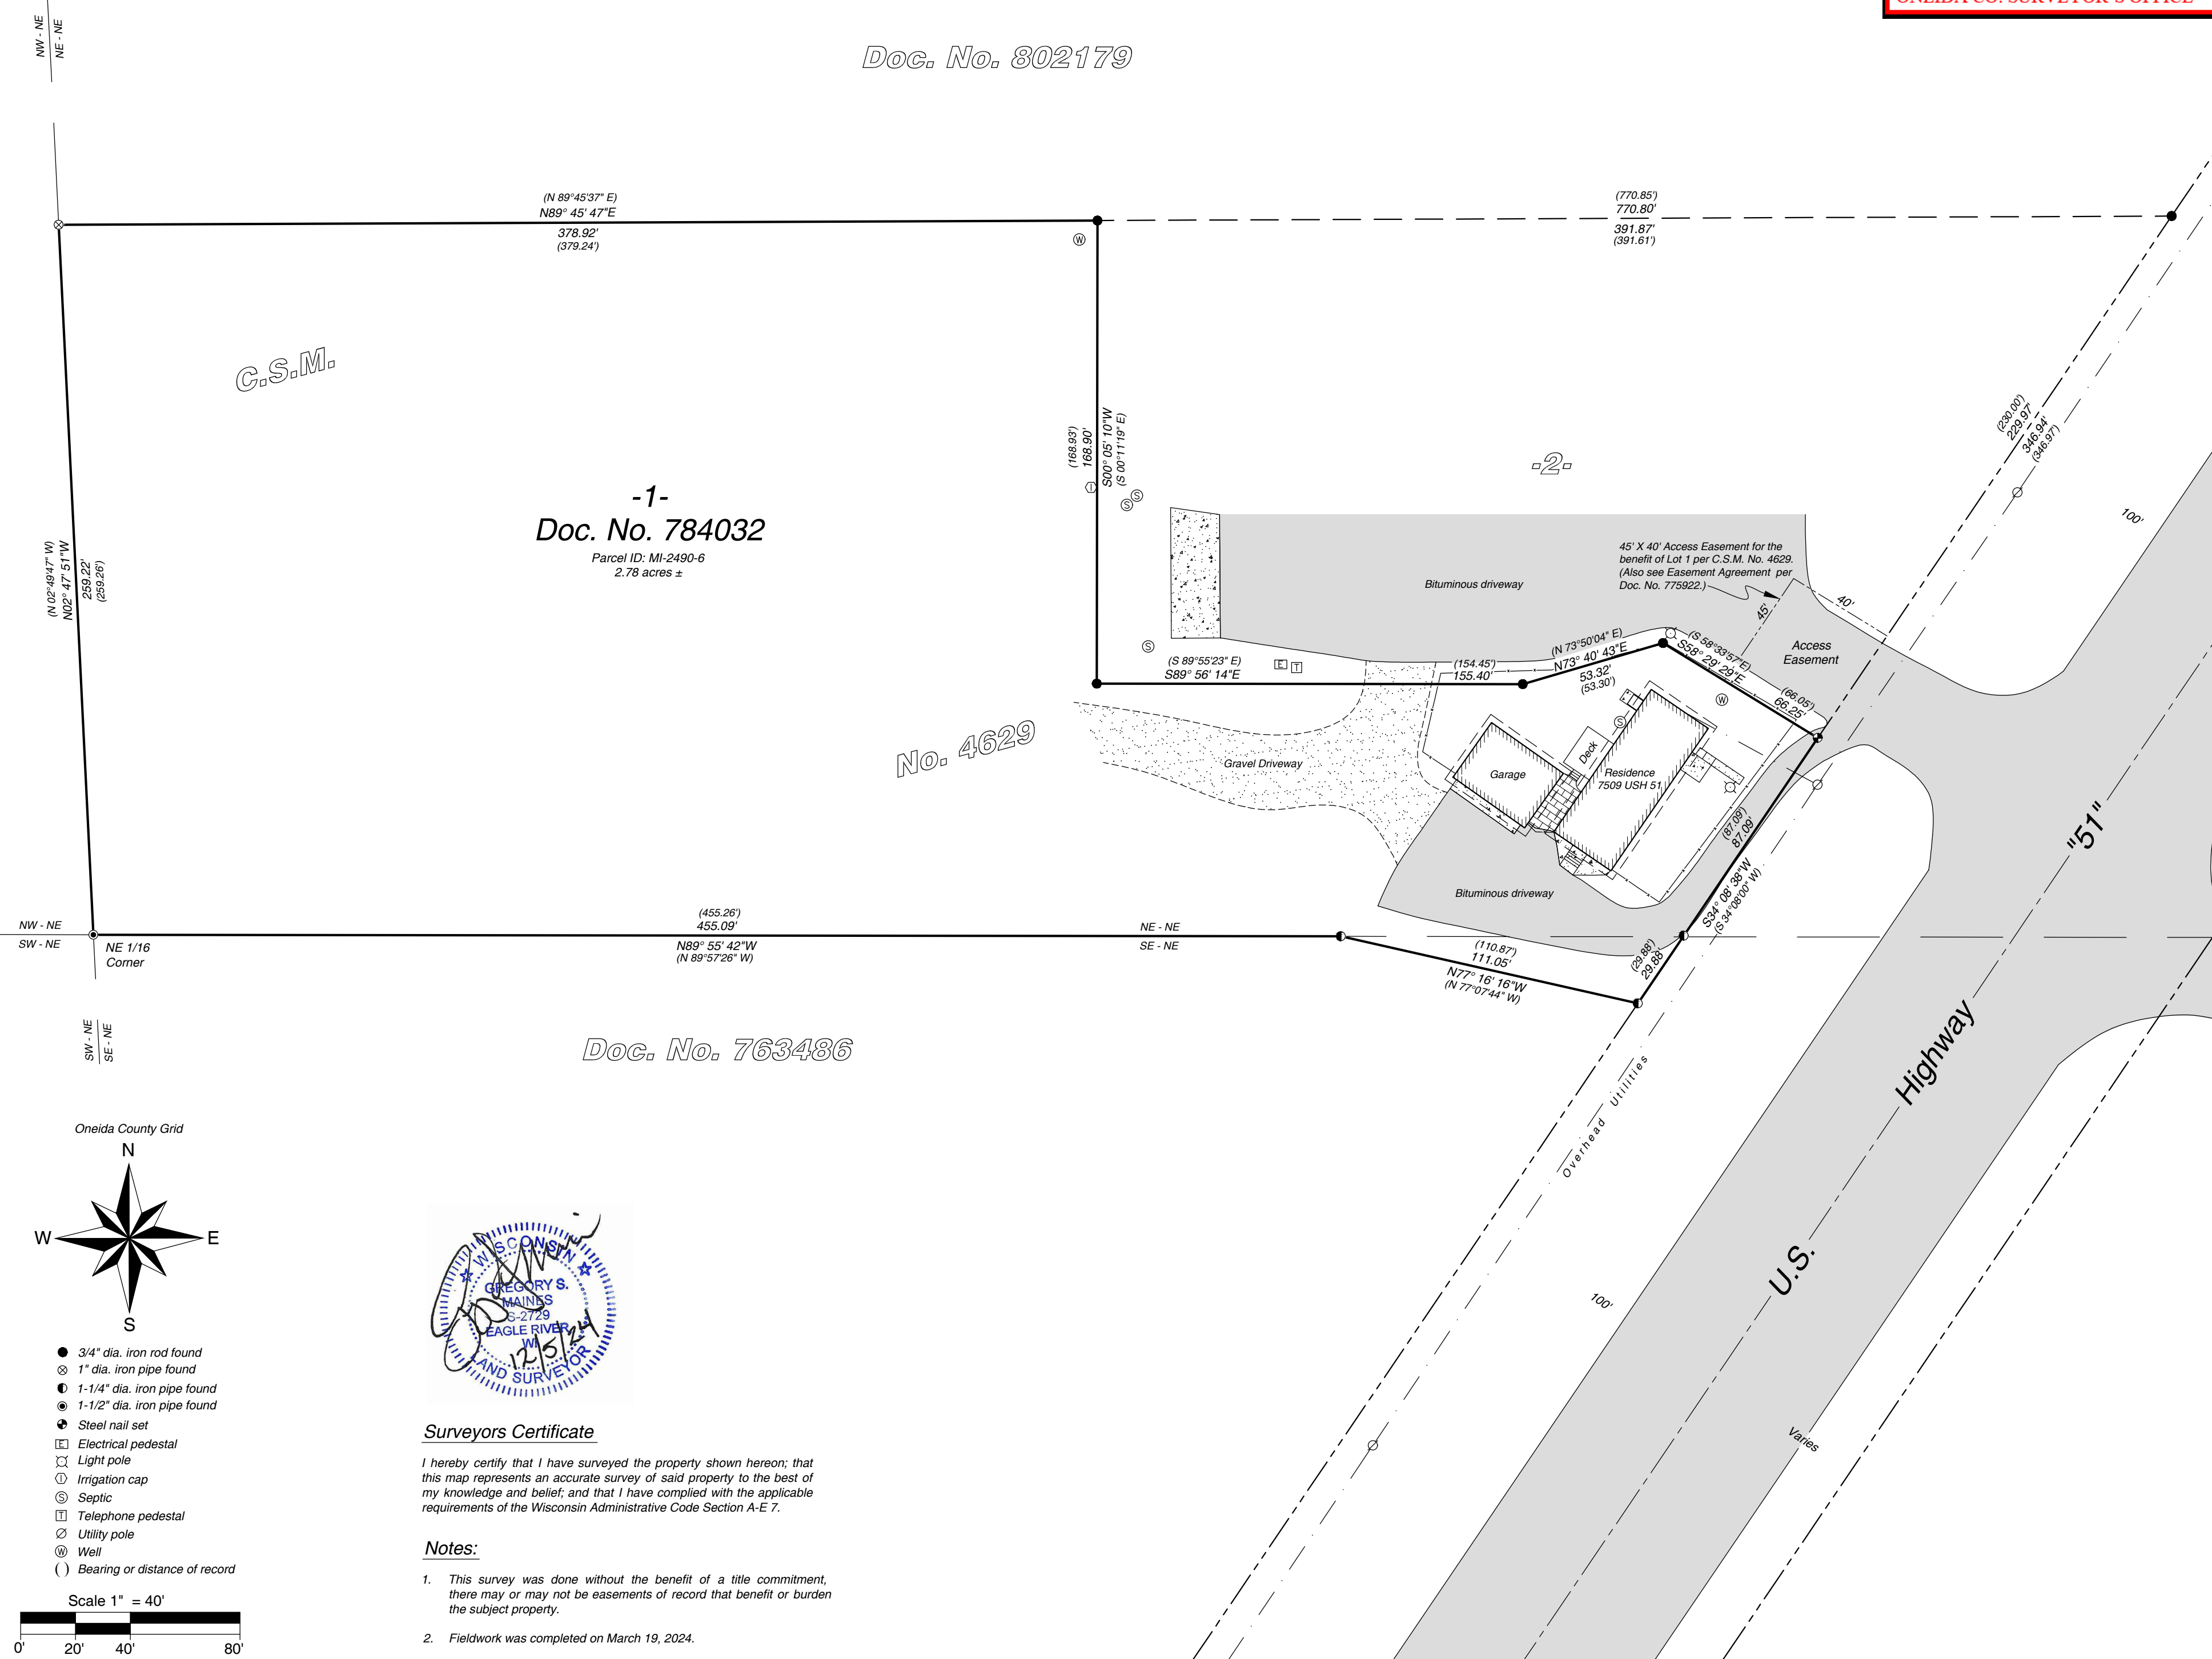

Surveyors Certificate

I hereby certify that I have surveyed the property shown hereon; that this map represents an accurate survey of said property to the best of my knowledge and belief; and that I have complied with the applicable requirements of the Wisconsin Administrative Code Section A-E 7.

Notes:

1. This survey was done without the benefit of a title commitment, there may or may not be easements of record that benefit or burden the subject property.
2. Fieldwork was completed on March 19, 2024.



Arbor Vitae, WI 54568
 Phone 715.356.9485
 Eagle River, WI 54521
 Phone 715.479.2570
 www.mainesandassociates.com

PREPARED FOR:
 Aaron Saltzmann

Lot 1 of Certified Survey Map No 4629
 Being a part of the
 NE 1/4 of the NE 1/4 and the
 SE 1/4 of the NE 1/4
 Section 34, T 39 N, R 6 E
 Town of Minocqua
 Oneida County, Wisconsin

MAP #: 2024084
 DRAWN BY: CJH
 DATE: 12/05/2024
 SHEET 1 OF 1