

MAP #B8585
DATE FILED 5-1-2025
BY CH
DESCRIPTION FILED
ONEIDA CO. SURVEYOR'S OFFICE

Part of the
SE 1/4, of the SE 1/4
SECTION 32
T. 36 N., R. 5 E.
Town of Little Rice
Oneida County, Wis.

I, Lester J. Schmit, Professional Land Surveyor S-1192 hereby certify that I have surveyed the property shown hereon; that said survey is a true and accurate representation thereof; that this survey was performed by order of Paul D. Bohnert; and that I have complied with applicable requirements of s. A-E 7 of the Wisconsin Administrative Code.

Note: Descriptions conforming to this survey have been provided on separate sheets.

Lester J. Schmit
Lester J. Schmit P.L.S. S-1192
Professional Land Surveyor
Dated this 23rd day of August 2024

NOTE

This survey conforms to the Mediated Settlement Agreement of Oneida County Circuit Court Case No. 23-CV-112, Code No. 30701.

87,120 sq. ft.
2.000 acres


E 1/2, of the SE 1/4, of the SE 1/4

LEGEND

- ⊙ Berntsen monument found in place.
- 1 3/8" o.d. iron pipe set this survey.
- ⊠ Denotes building.

Exempt from Planning and Zoning Review.
5.1.25
Signature Date

North is referenced to the south line of the Southeast 1/4, Section 32, which is N 89°24'54" W, assumed.

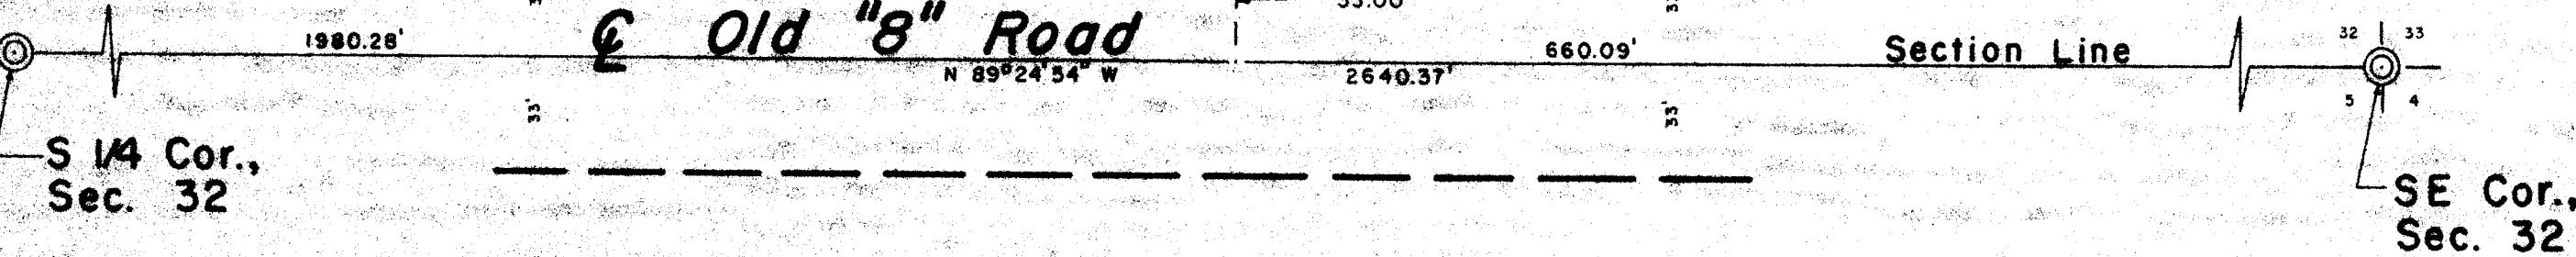

TIMBERLAND SURVEYORS		TOMAHAWK, WIS.	
		SURVEY FOR	
		PAUL D. BOHNERT W 5414 BOHNERT RD. TOMAHAWK, WIS.	
DATE 23 AUG 24	OWN. BY C.J.S.	SCALE 1"=50'	DWG. NO. 1570-1
REVISED	BY	REVISED	