


MAP #B8586
DATE FILED 5-1-2025
BY CH
DESCRIPTION FILED
ONEIDA CO. SURVEYOR'S OFFICE

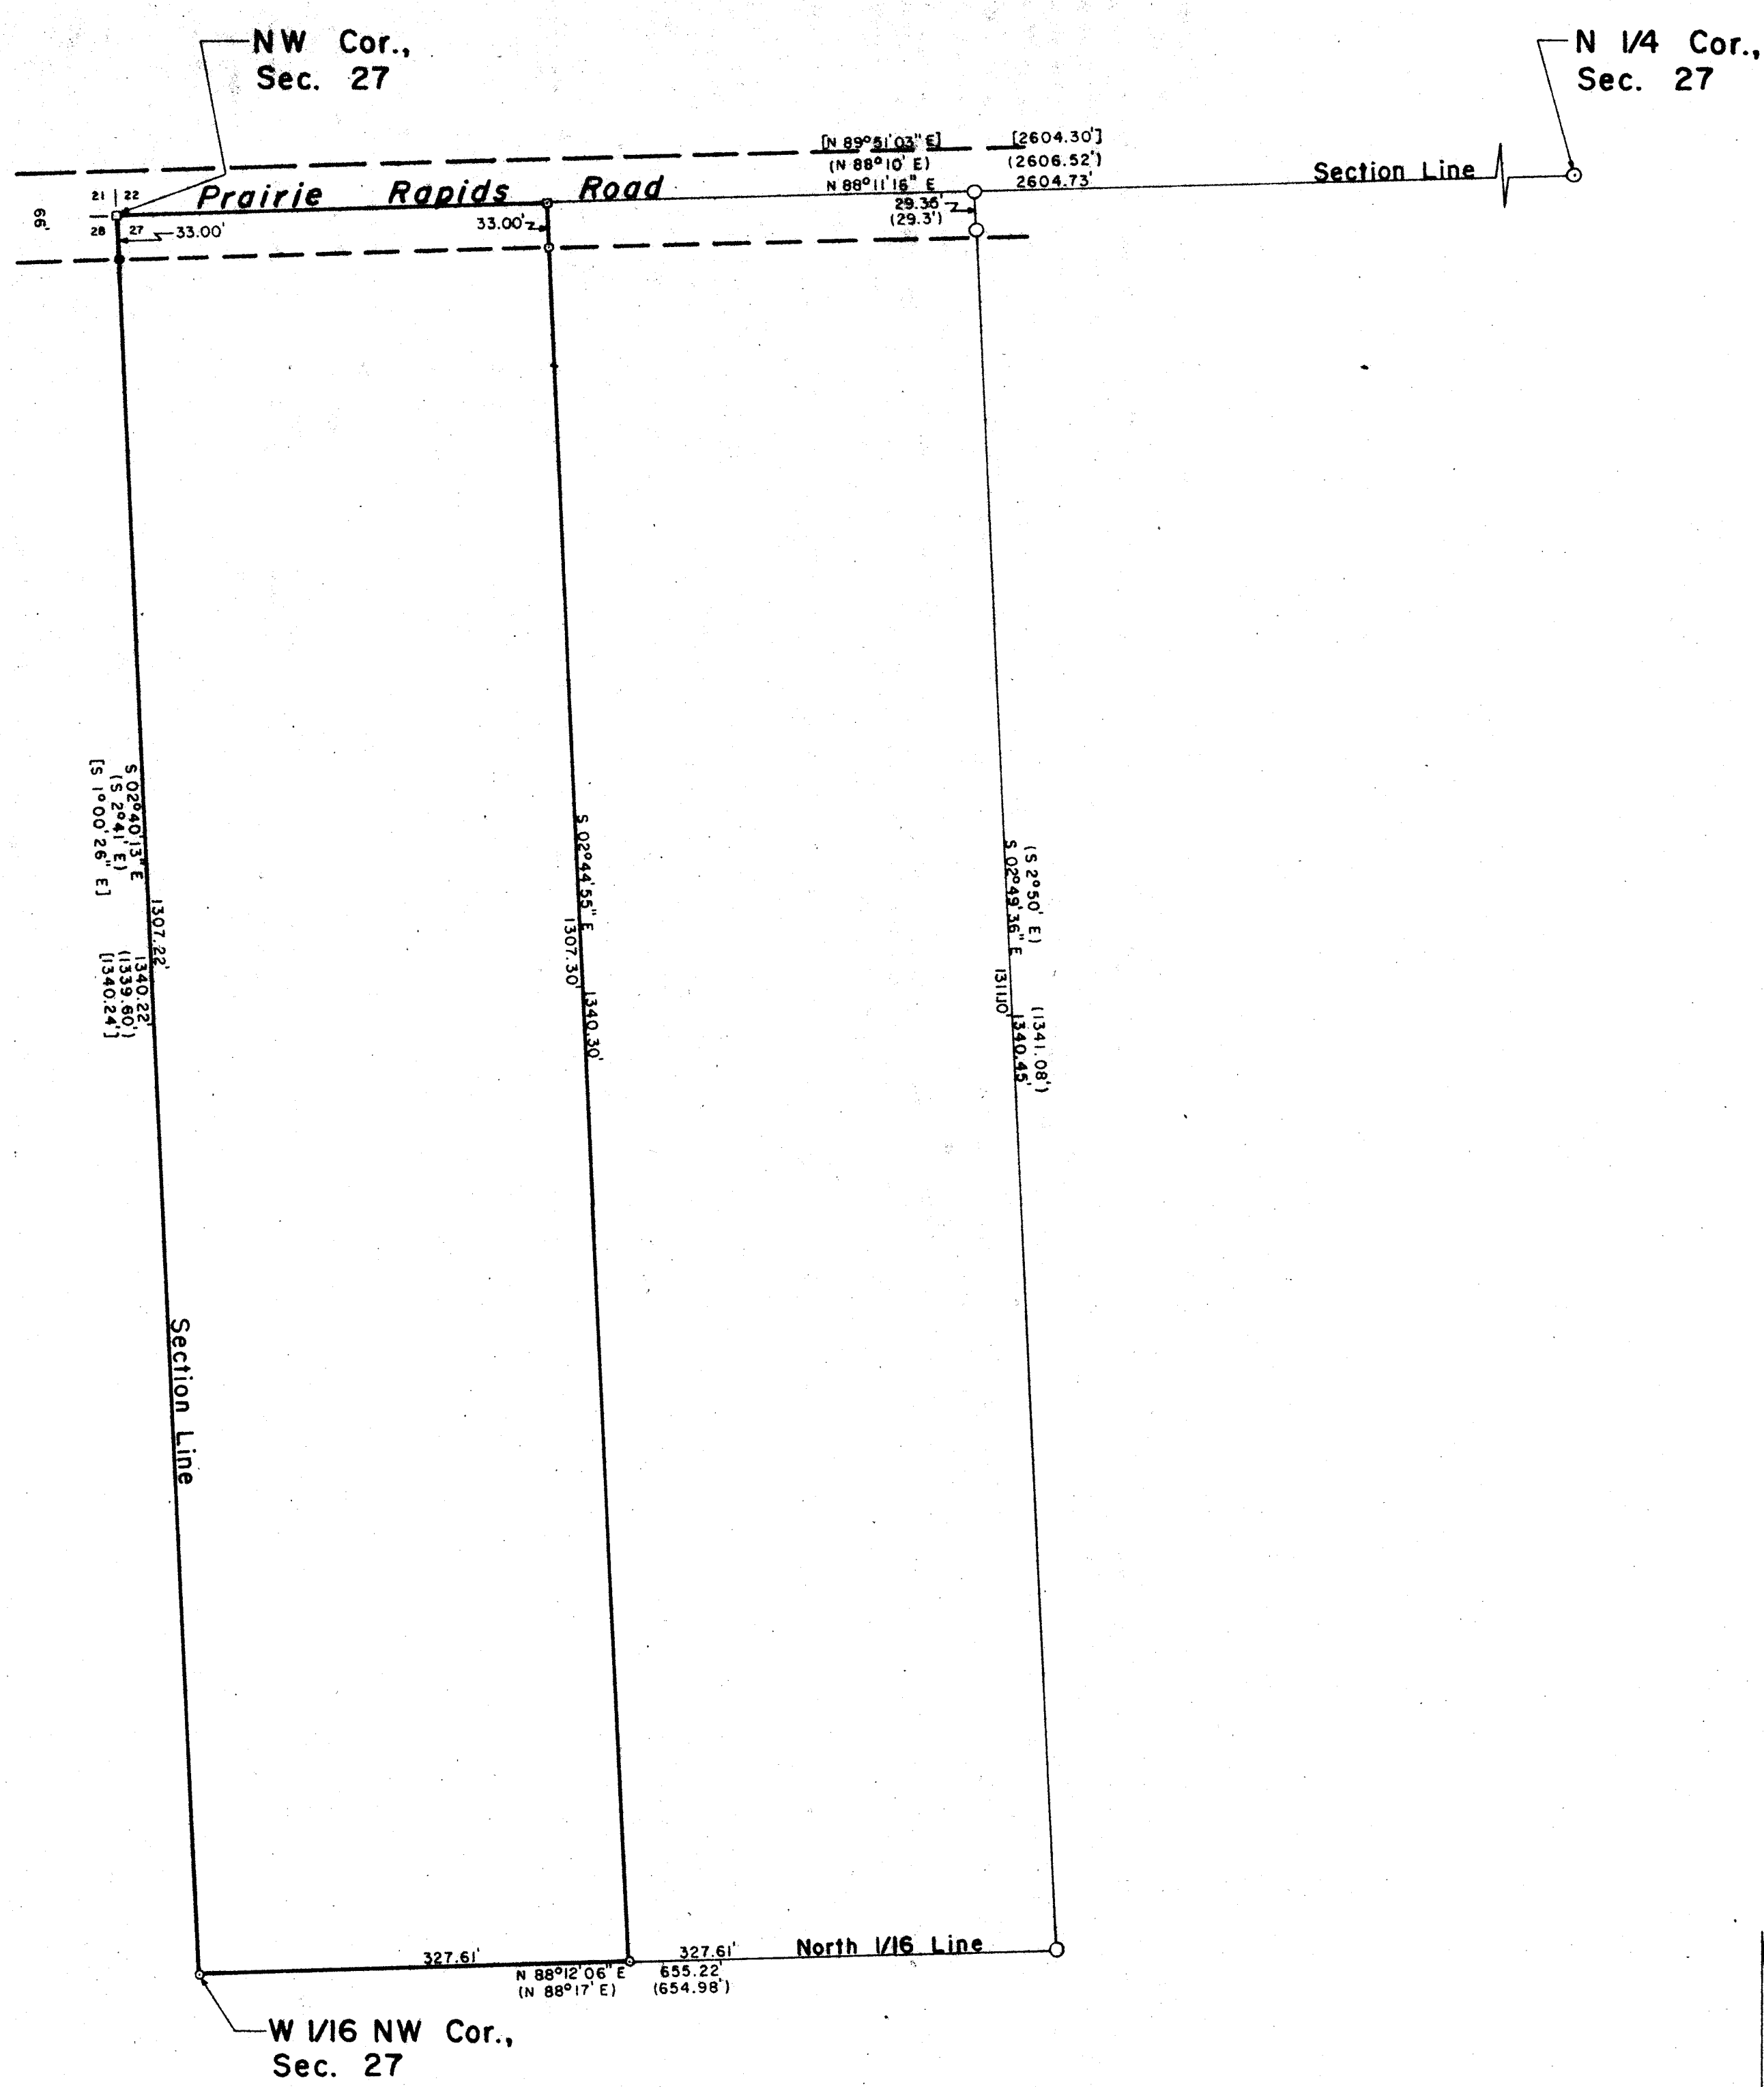

Part of the
NW 1/4, of the NW 1/4
SECTION 27
T. 36 N., R. 6 E.
Town of Nokomis
Oneida County, Wis.

I, Lester J. Schmit, Professional Land Surveyor S-1192 hereby certify that I have surveyed the property shown hereon; that this map is a true and accurate representation thereof; that said survey was performed by order of Anthony Lechleitner; and that I have complied with applicable requirements of s. A-E 7 of the Wisconsin Administrative Code.


Note: Description, if any, conforming to this survey have been provided on separate sheets.

Lester J. Schmit
Lester J. Schmit R.L.S. S-1192
Professional Land Surveyor
Dated this 17th day of June 2020

LEGEND

- 2 1/2" o.d. iron pipe found in place.
- 1 5/8" o.d. iron pipe found in place.
- 7/8" iron rebar found in place.
- R.K. nail found in place.
- 1 3/8" o.d. iron pipe set this survey.
- [] Bearing or distance per David L. Osterbrink survey dated 24 Aug 93.
- () Bearing or distance per William S. Cameron survey dated March 1967 or Robert H. Winat survey dated March 1973.
- Mag nail set this survey.

North is referenced to the north line of the Northwest 1/4, Section 27, which is N 88°11'16" E, assumed

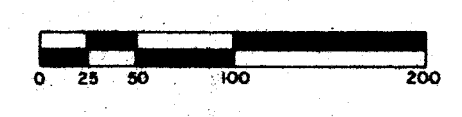

TIMBERLAND SURVEYORS		TOMAHAWK WIS.	
SURVEY FOR			
ANTHONY LECHLEITNER 2109 BURLINGTON PLACE RHINELANDER, WIS. 54501			
DATE 17 JUN 20	DWN. BY L.J.S.	SCALE 1" = 100'	
REVISED	BY	DWS. NO.	
REVISED	BY	1535	