


NW 1/4, SW 1/4, SEC. 30, T. 37N., R. 11E.
ONEIDA COUNTY, WI.

MAP # B8590
DATE FILED 6-11-2025
BY CH
DESCRIPTION FILED
ONEIDA CO. SURVEYOR'S OFFICE

North is referenced to the E-W line
being a magnetic bearing of S 82° 40' 33" E.

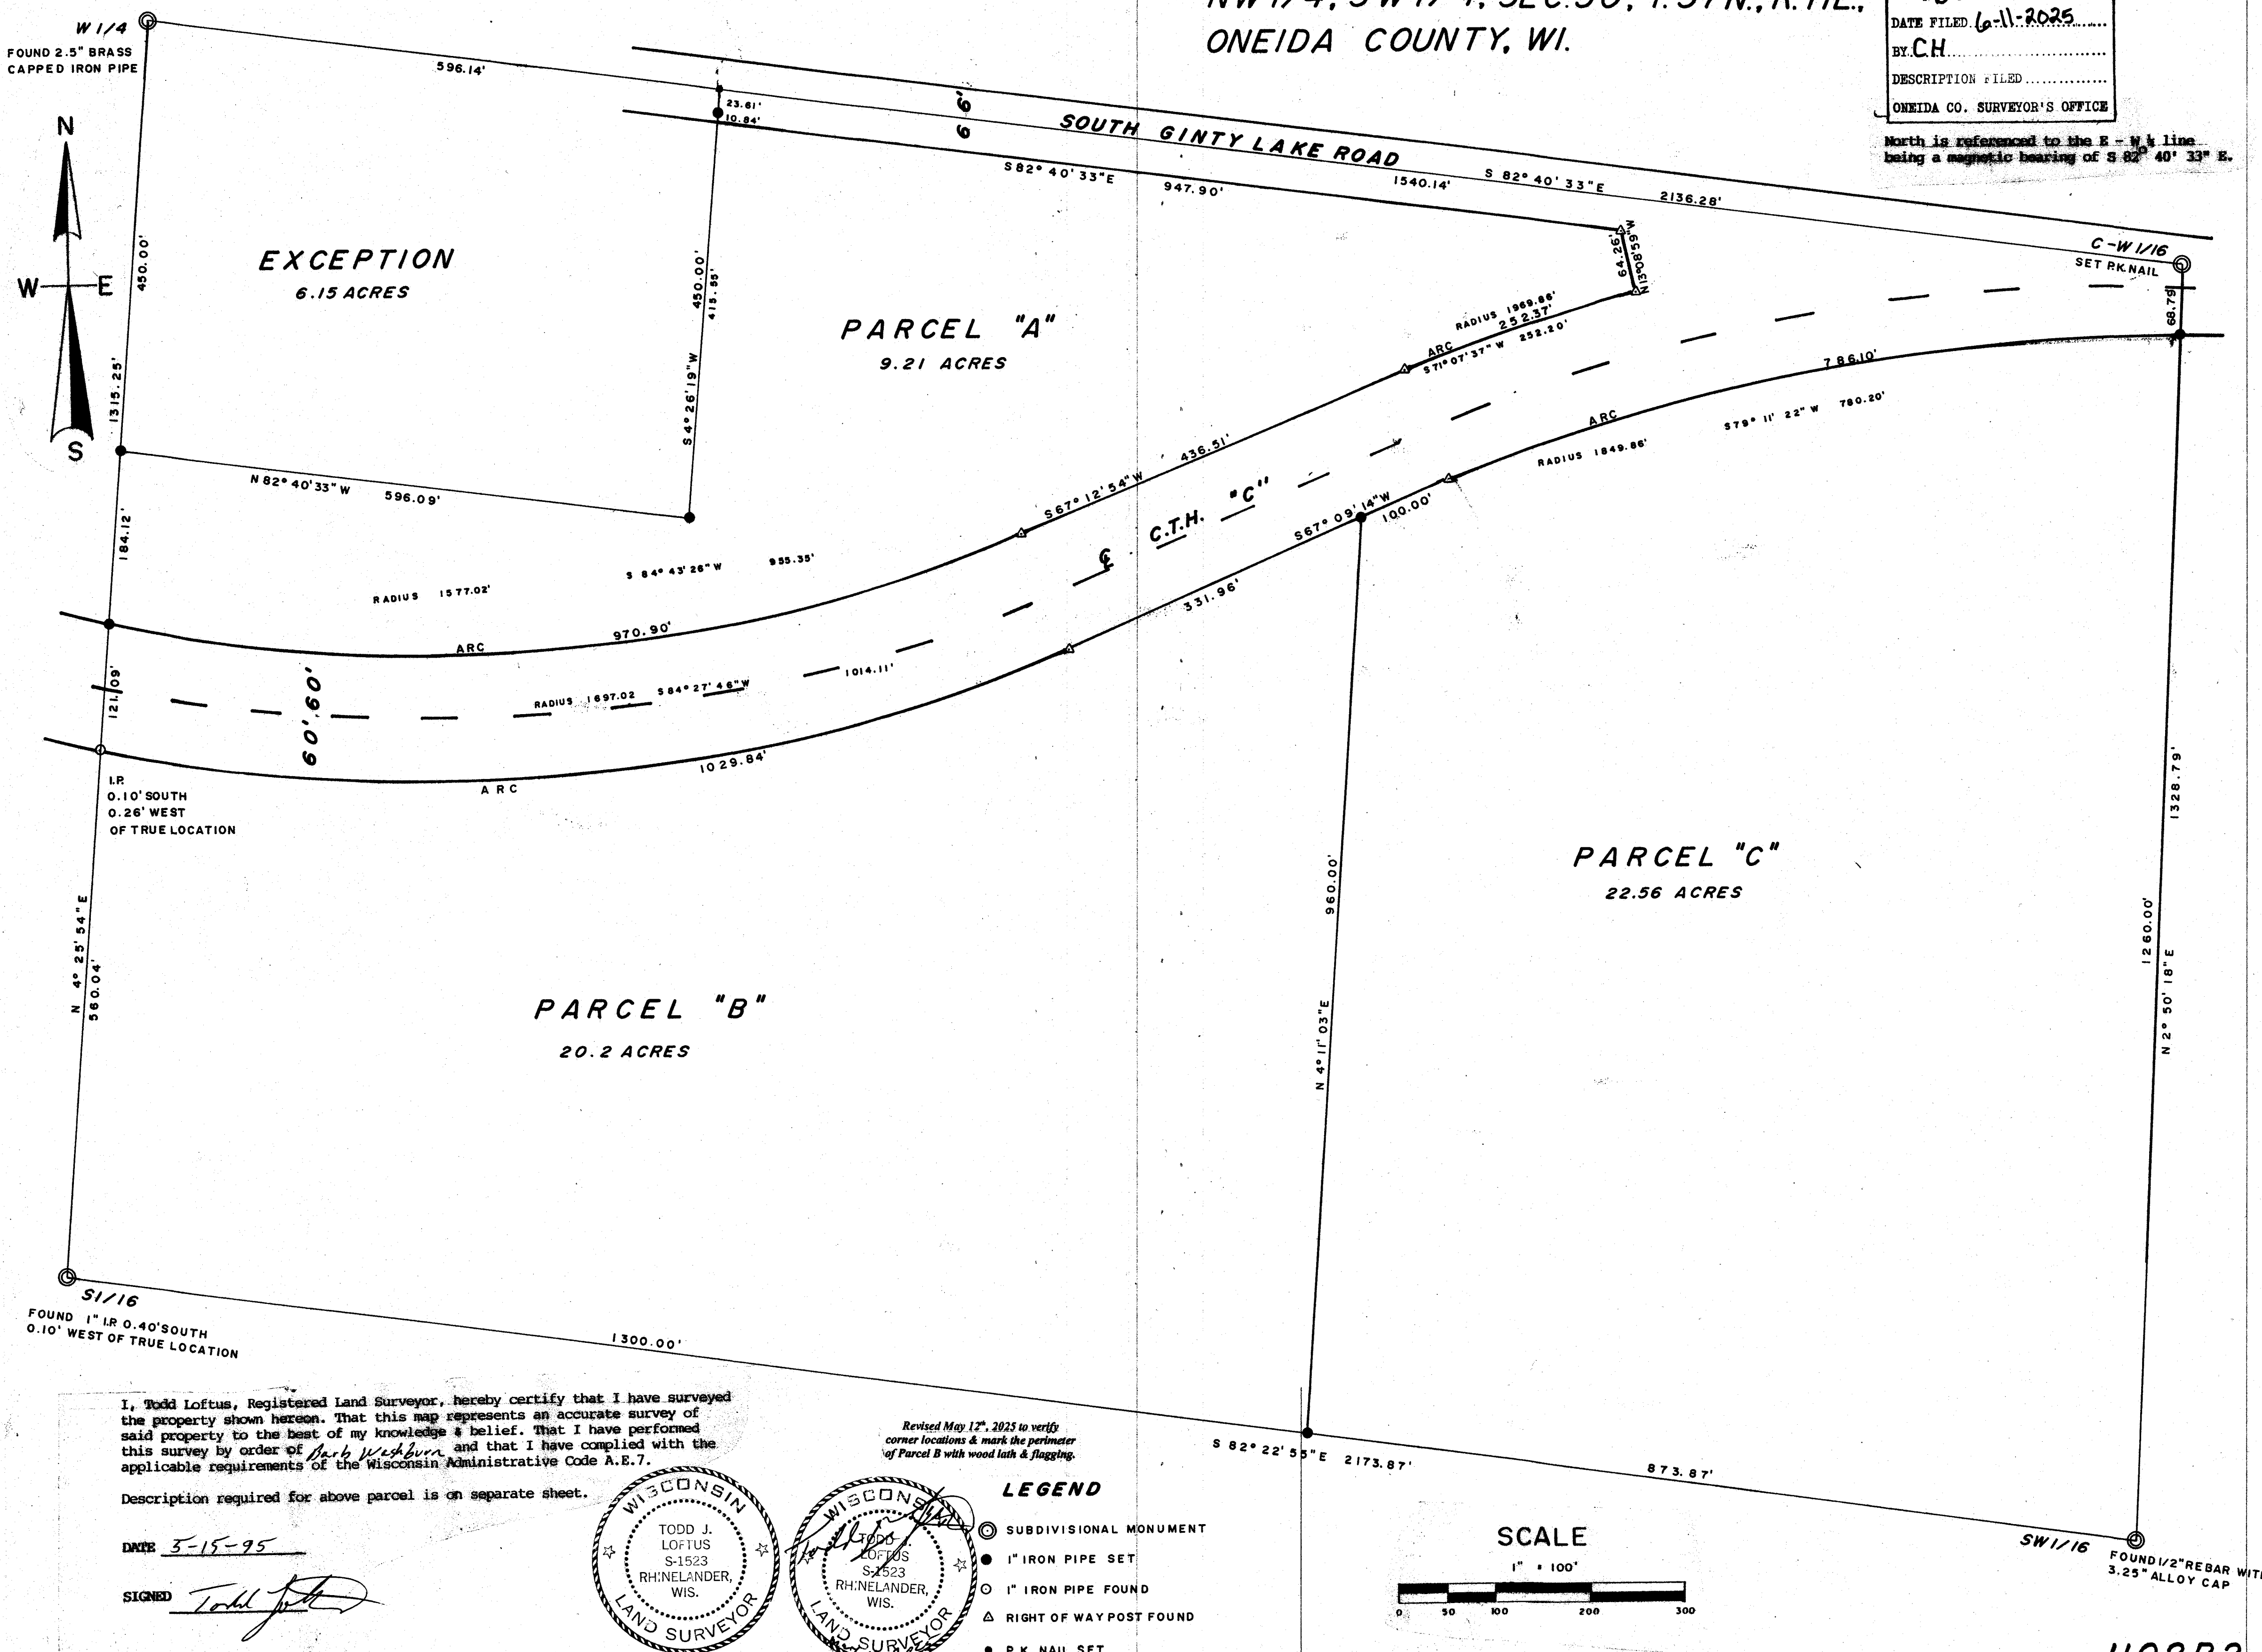



I, Todd Loftus, Registered Land Surveyor, hereby certify that I have surveyed the property shown hereon. That this map represents an accurate survey of said property to the best of my knowledge & belief. That I have performed this survey by order of *Barb Wehner* and that I have complied with the applicable requirements of the Wisconsin Administrative Code A.E.7.

Description required for above parcel is on separate sheet.

DATE 5-15-95

SIGNED *Todd Loftus*

LOFTUS SURVEYING

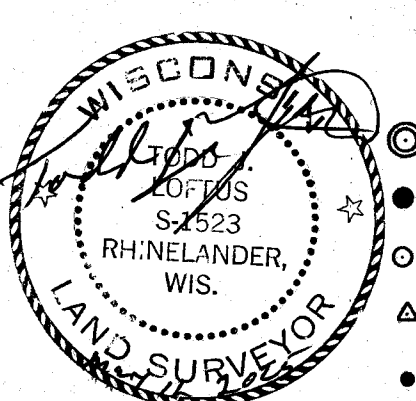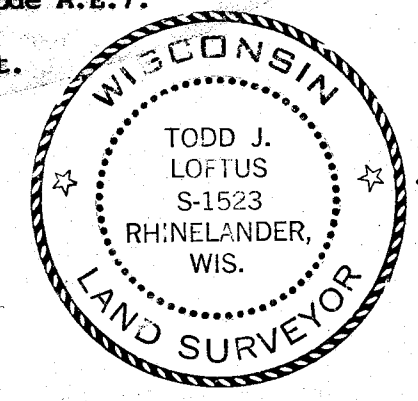

Revised May 17, 2025 to verify corner locations & mark the perimeter of Parcel B with wood lath & flagging.

- LEGEND**
- SUBDIVISIONAL MONUMENT
 - 1" IRON PIPE SET
 - 1" IRON PIPE FOUND
 - △ RIGHT OF WAY POST FOUND
 - P.K. NAIL SET

