


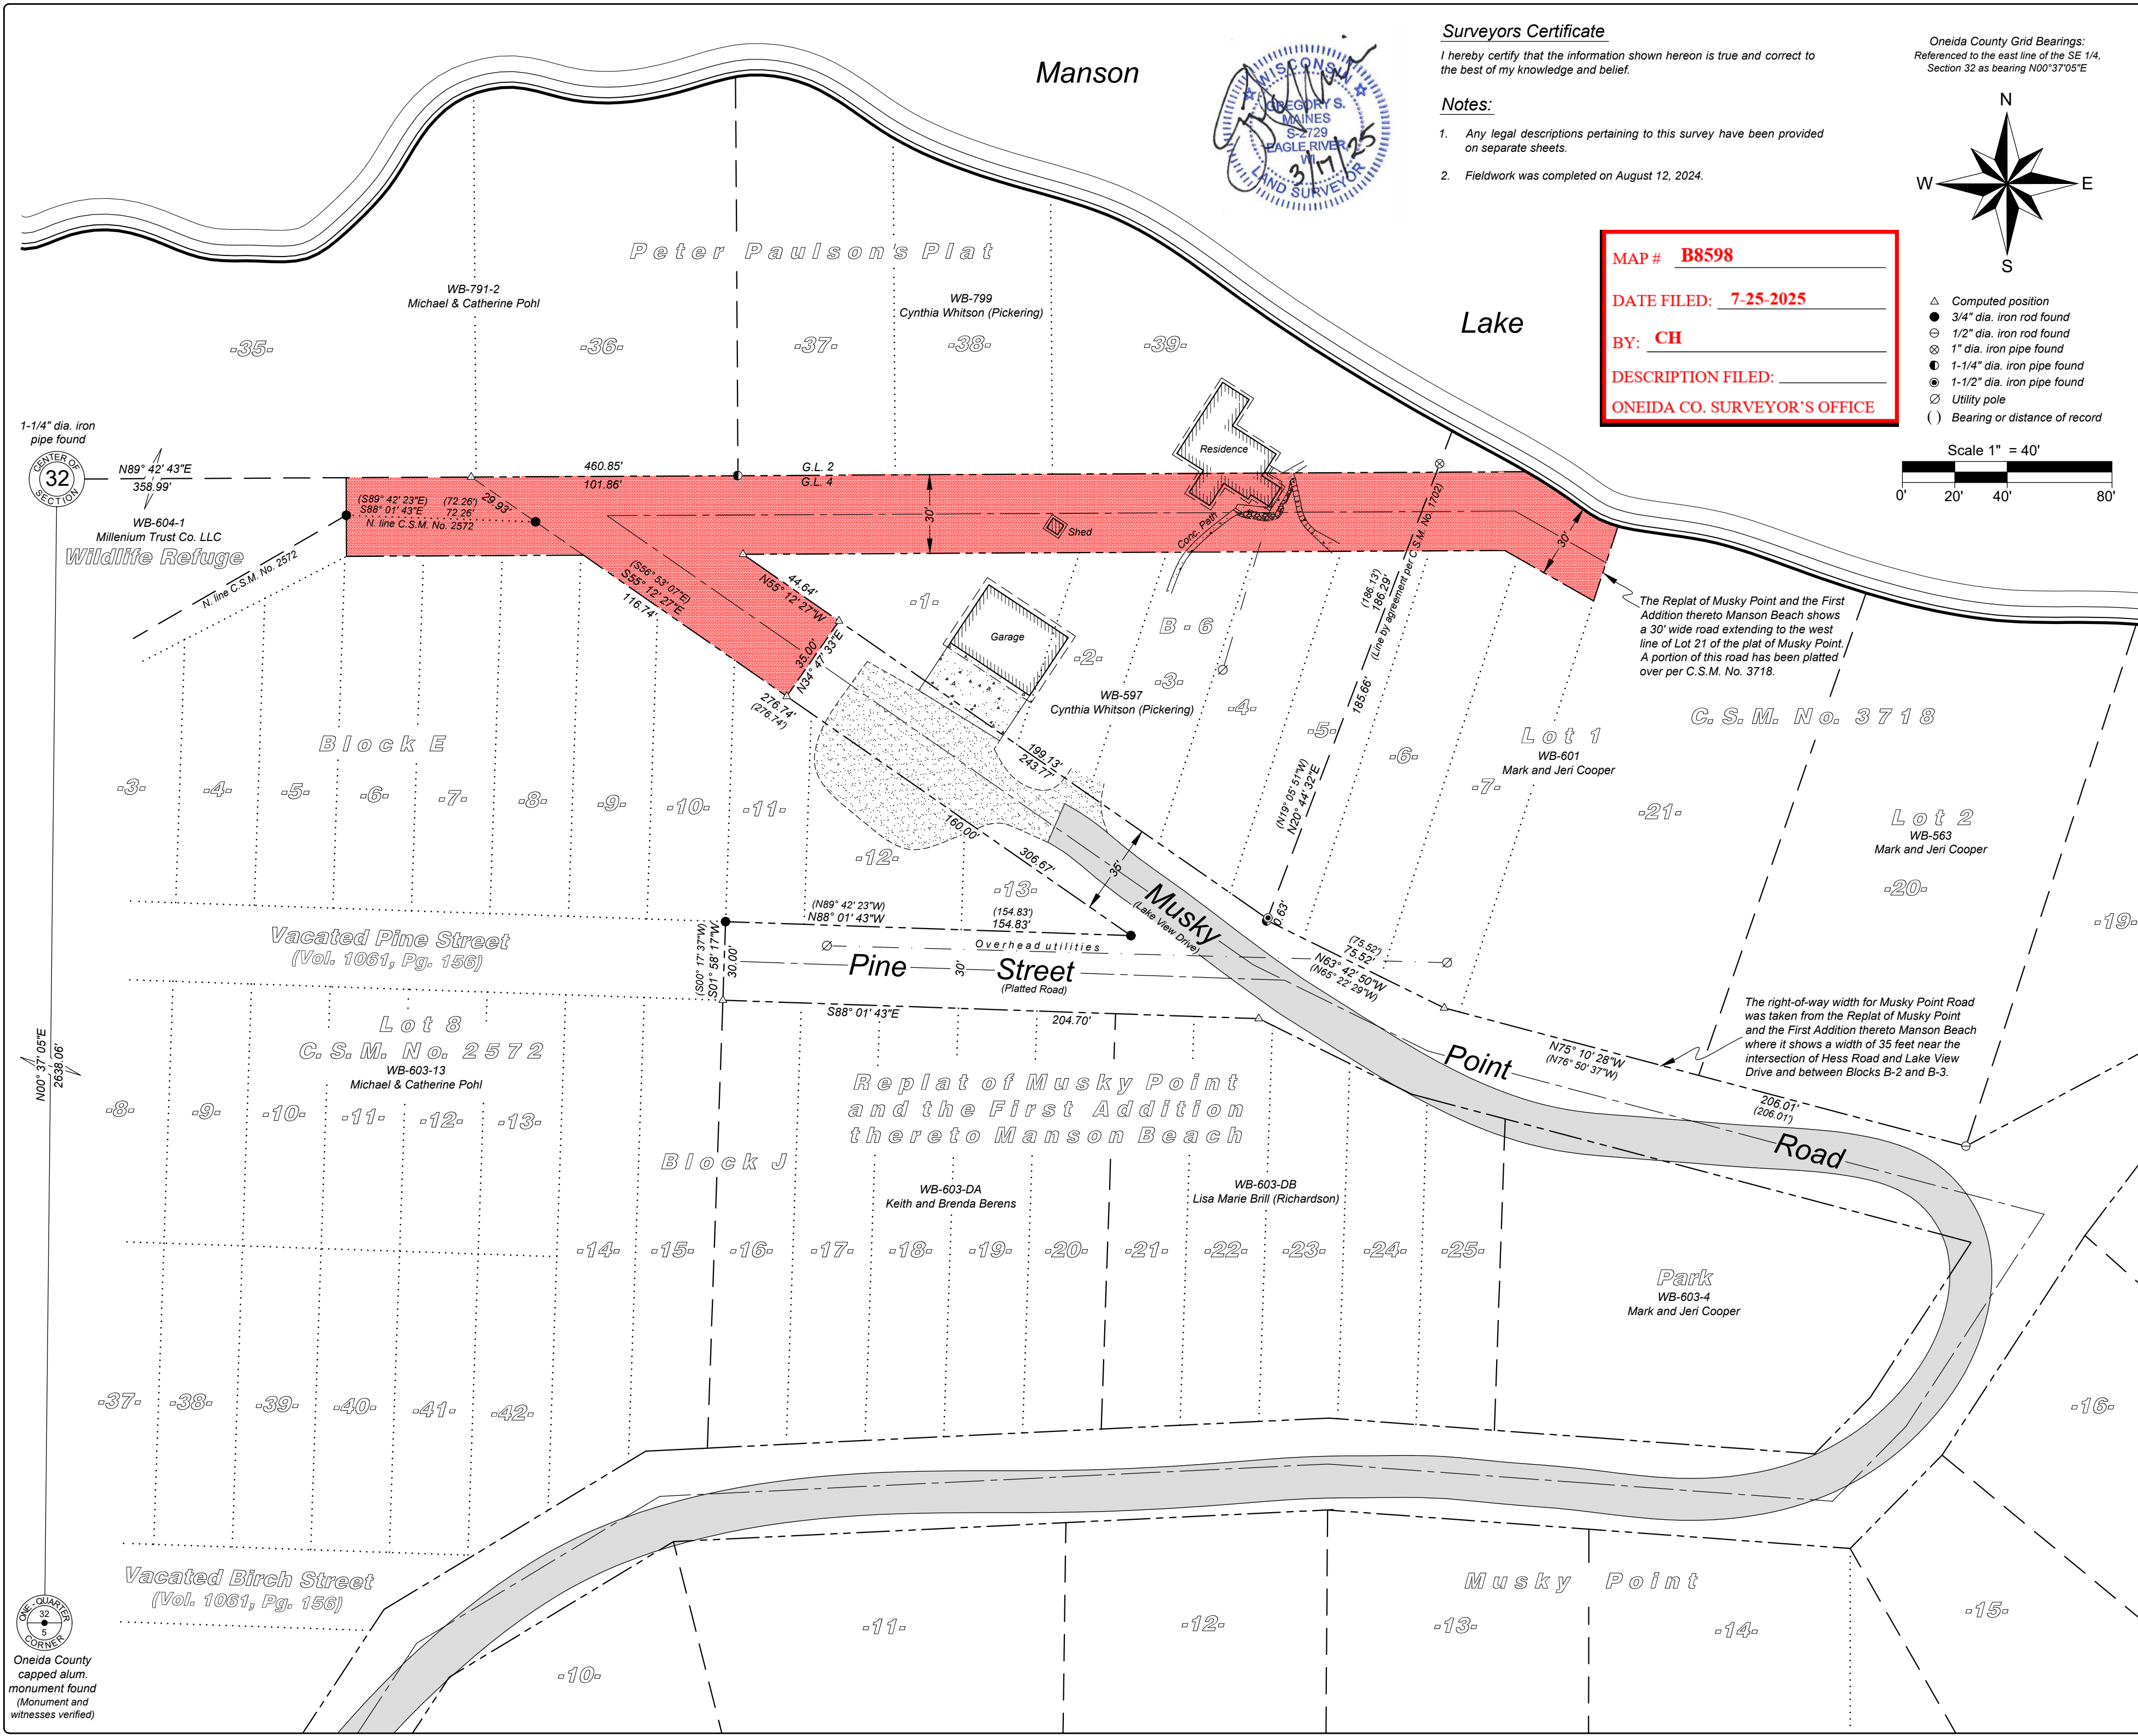

Surveyors Certificate
I hereby certify that the information shown hereon is true and correct to the best of my knowledge and belief.

- Notes:**
- Any legal descriptions pertaining to this survey have been provided on separate sheets.
 - Fieldwork was completed on August 12, 2024.

Oneida County Grid Bearings:
Referenced to the east line of the SE 1/4,
Section 32 as bearing N00°37'05"E

Scale 1" = 40'

0' 20' 40' 80'

MAP # **B8598**

DATE FILED: **7-25-2025**

BY: **CH**

DESCRIPTION FILED:

ONEIDA CO. SURVEYOR'S OFFICE

- Computed position
- 3/4" dia. iron rod found
- 1/2" dia. iron rod found
- 1" dia. iron pipe found
- 1-1/4" dia. iron pipe found
- 1-1/2" dia. iron pipe found
- Utility pole
- Bearing or distance of record

Arbor Vitae, WI 54568
Phone 715.356.9485

Eagle River, WI 54521
Phone 715.479.2570

www.mainesandassociates.com

MAINES & ASSOCIATES
Land Surveyors

PREPARED FOR:

Town of Woodboro

Part of the Replat of Musky Point and the
First Addition thereto Manson Beach
being part of Government Lot 4
Section 32, T 36 N, R 7 E
Town of Woodboro
Oneida County, Wisconsin

MAP #: 2024222

DRAWN BY: JWD

DATE: 03/17/2025

SHEET 1 OF 1