


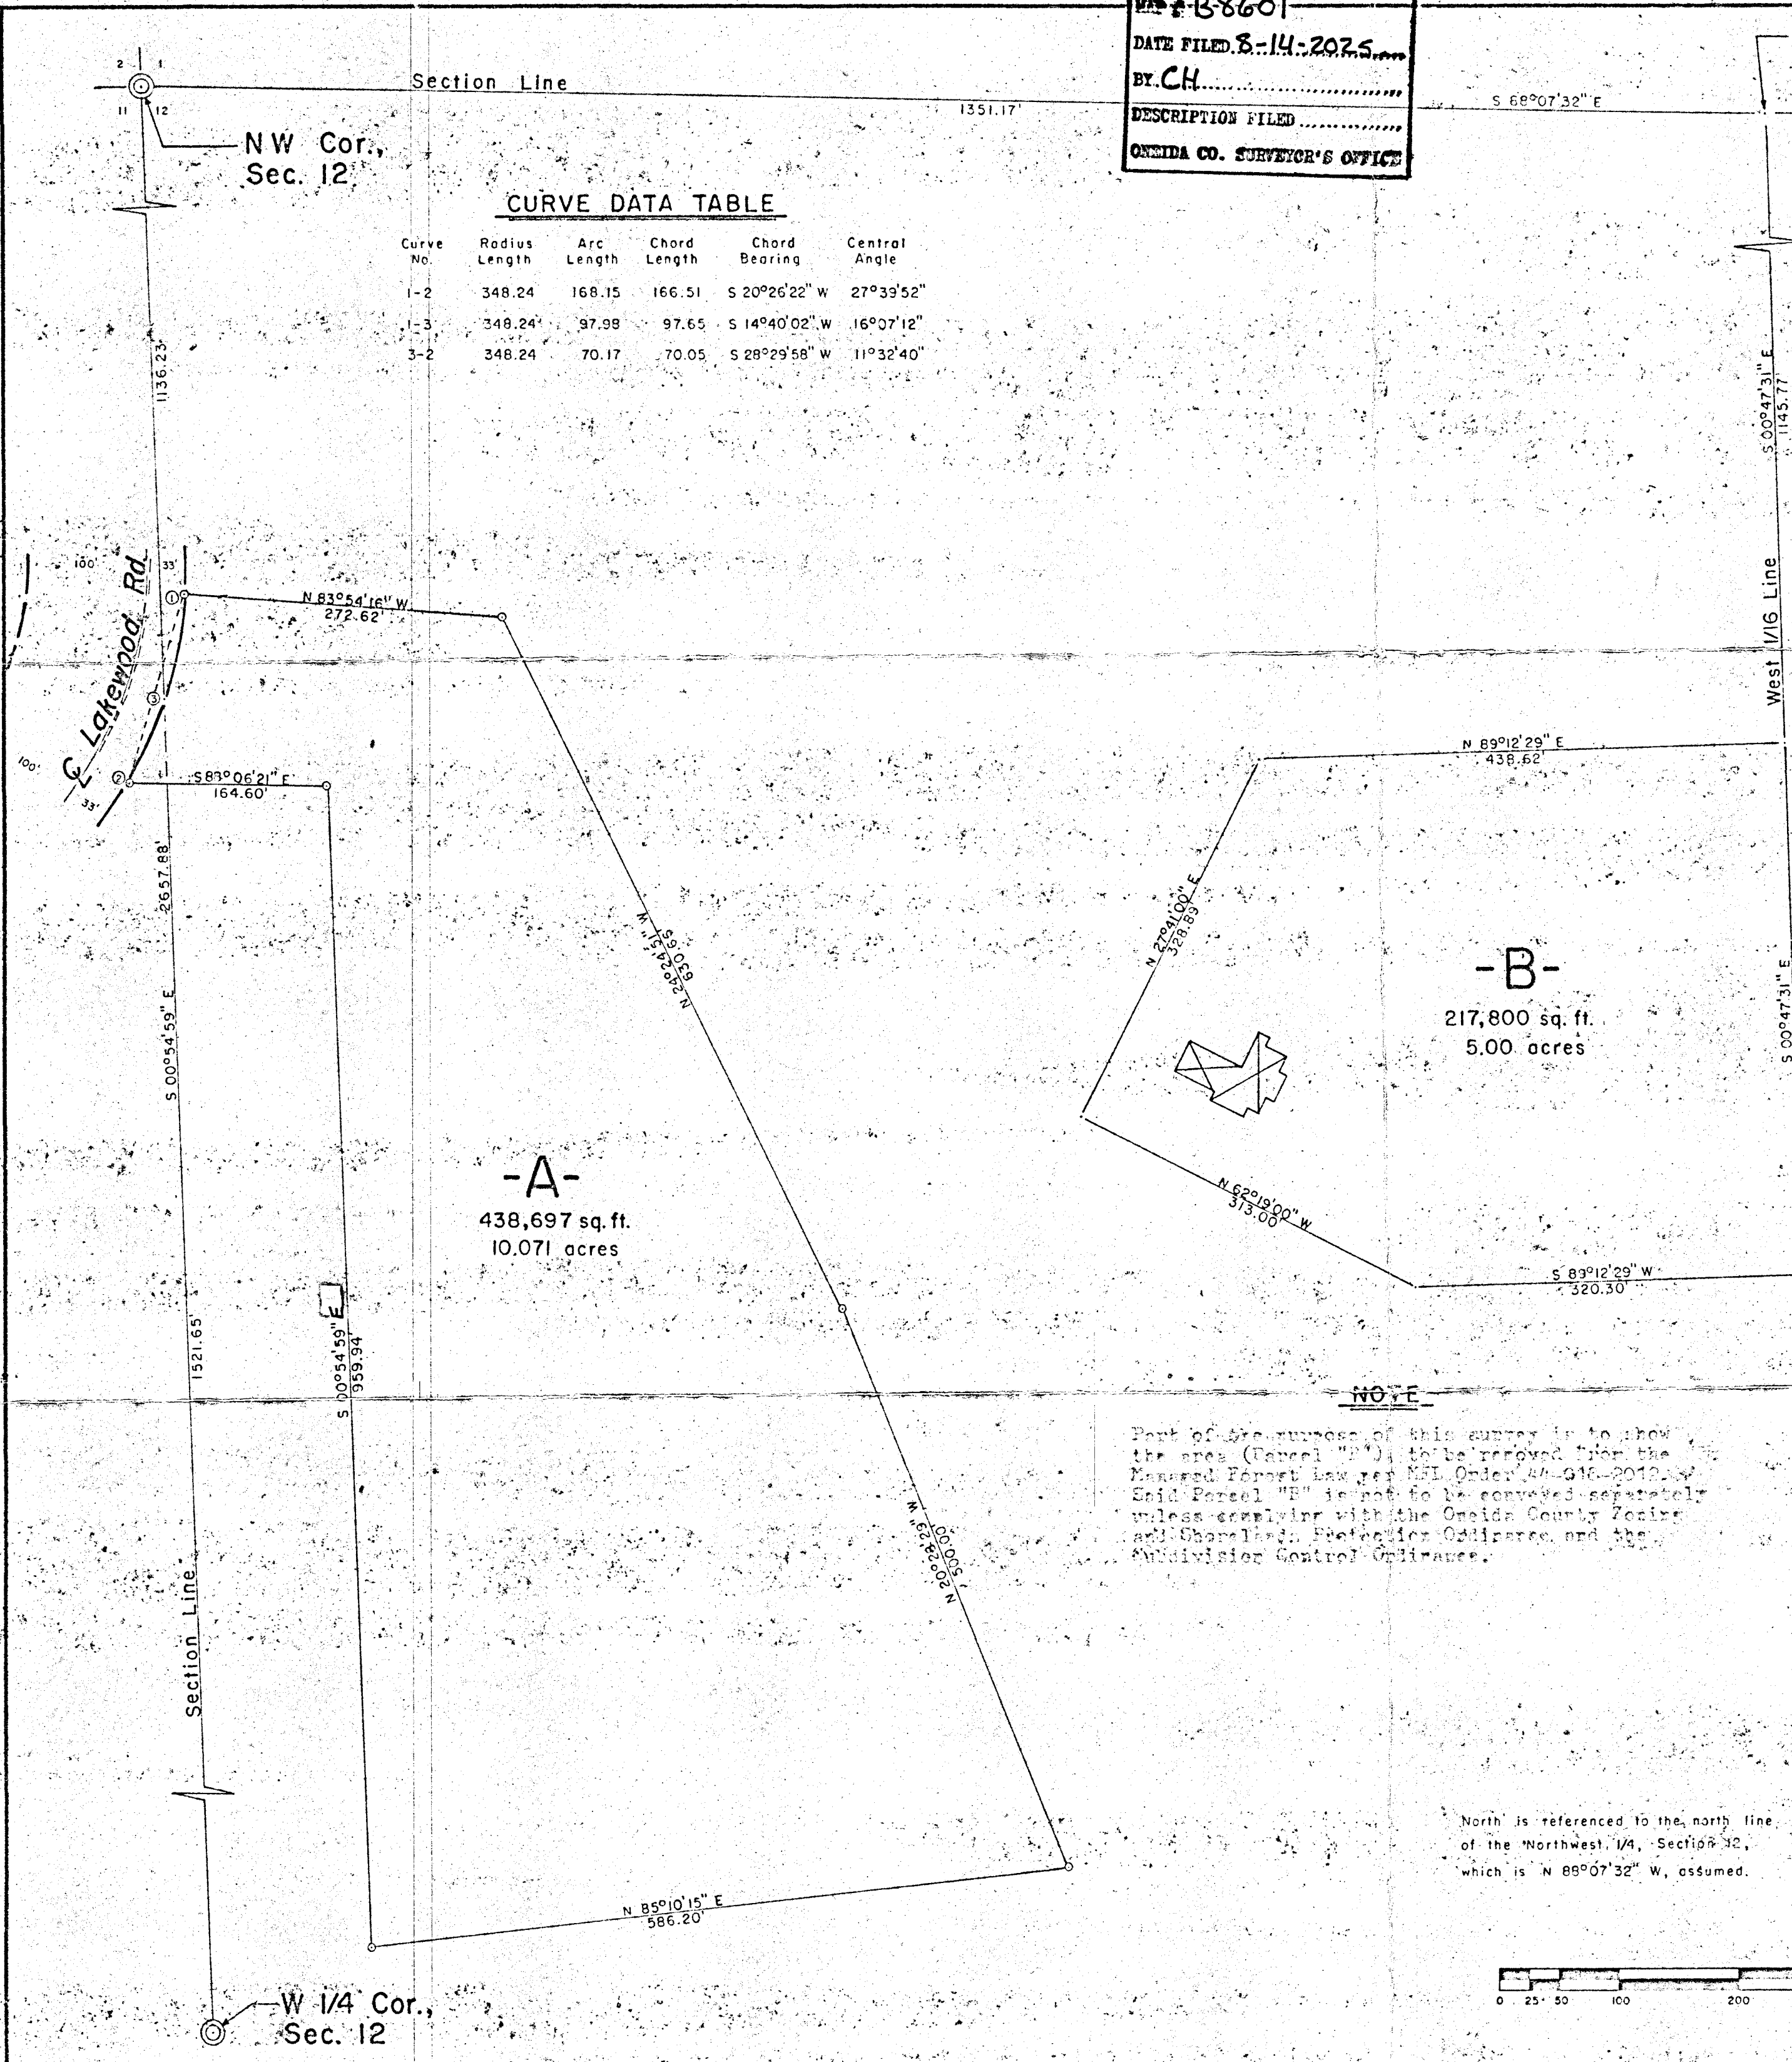

Map # B8601
DATE FILED 8-14-2025
BY CH
DESCRIPTION FILED
ONEIDA CO. SURVEYOR'S OFFICE

Part of the
NE 1/4, of the NE 1/4
SECTION 11
and part of the
NW 1/4, of the NW 1/4
and part of the
SW 1/4, of the NW 1/4
SECTION 12
T. 36 N., R. 6 E.
Town of Nokomis
Oneida County, Wis

I, Lester J. Schmit, Professional Land Surveyor S-1192 hereby certify that I have surveyed the property shown hereon; that this map is a true and accurate representation thereof; that said survey was performed by order of Debra A. Hansen and that I have complied with applicable requirements of ss A-27 of the Wisconsin Administrative Code.
Note: Descriptions conforming to this survey have been provided on separate sheets.


Lester J. Schmit
Lester J. Schmit, P.L.S., S-1192
Professional Land Surveyor
Dated this 24th day of December 2024.

Oneida County Planning and Zoning has no objection to this Certified Survey.
[Signature] 8.14.25
Signature Date

NOTE
Part of the purpose of this survey is to show the area (Parcel "B") to be removed from the Managed Forest Law per MFL Order 44-G16-2012. Said Parcel "B" is not to be conveyed separately unless complying with the Oneida County Zoning and Shoreland Protection Ordinance and the Subdivision Control Ordinance.

- LEGEND**
- ⊙ Oneida County Bernsen monument found in place.
 - 1 5/8" o.d. iron pipe found in place.
 - 1 3/8" o.d. iron pipe set this survey.
 - ⊠ Denotes building.

North is referenced to the north line of the Northwest 1/4, Section 12, which is N 89°07'32" W, assumed.

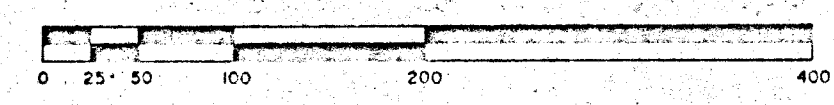

TIMBERLAND SURVEYORS		TOMAHAWK WIS.	
SURVEY FOR			
DEBRA A. HANSEN			
3376 LAKEWOOD RD.			
TOMAHAWK, WIS.			
DATE 24 DEC 24	DWN. BY L.J.S.	SCALE 1" = 100'	
REVISED	BY	DWG. NO.	
REVISED	BY	1486-5	