


MAP # B8602

DATE FILED: 8-15-2025

BY: CH

DESCRIPTION FILED:

ONEIDA CO. SURVEYOR'S OFFICE

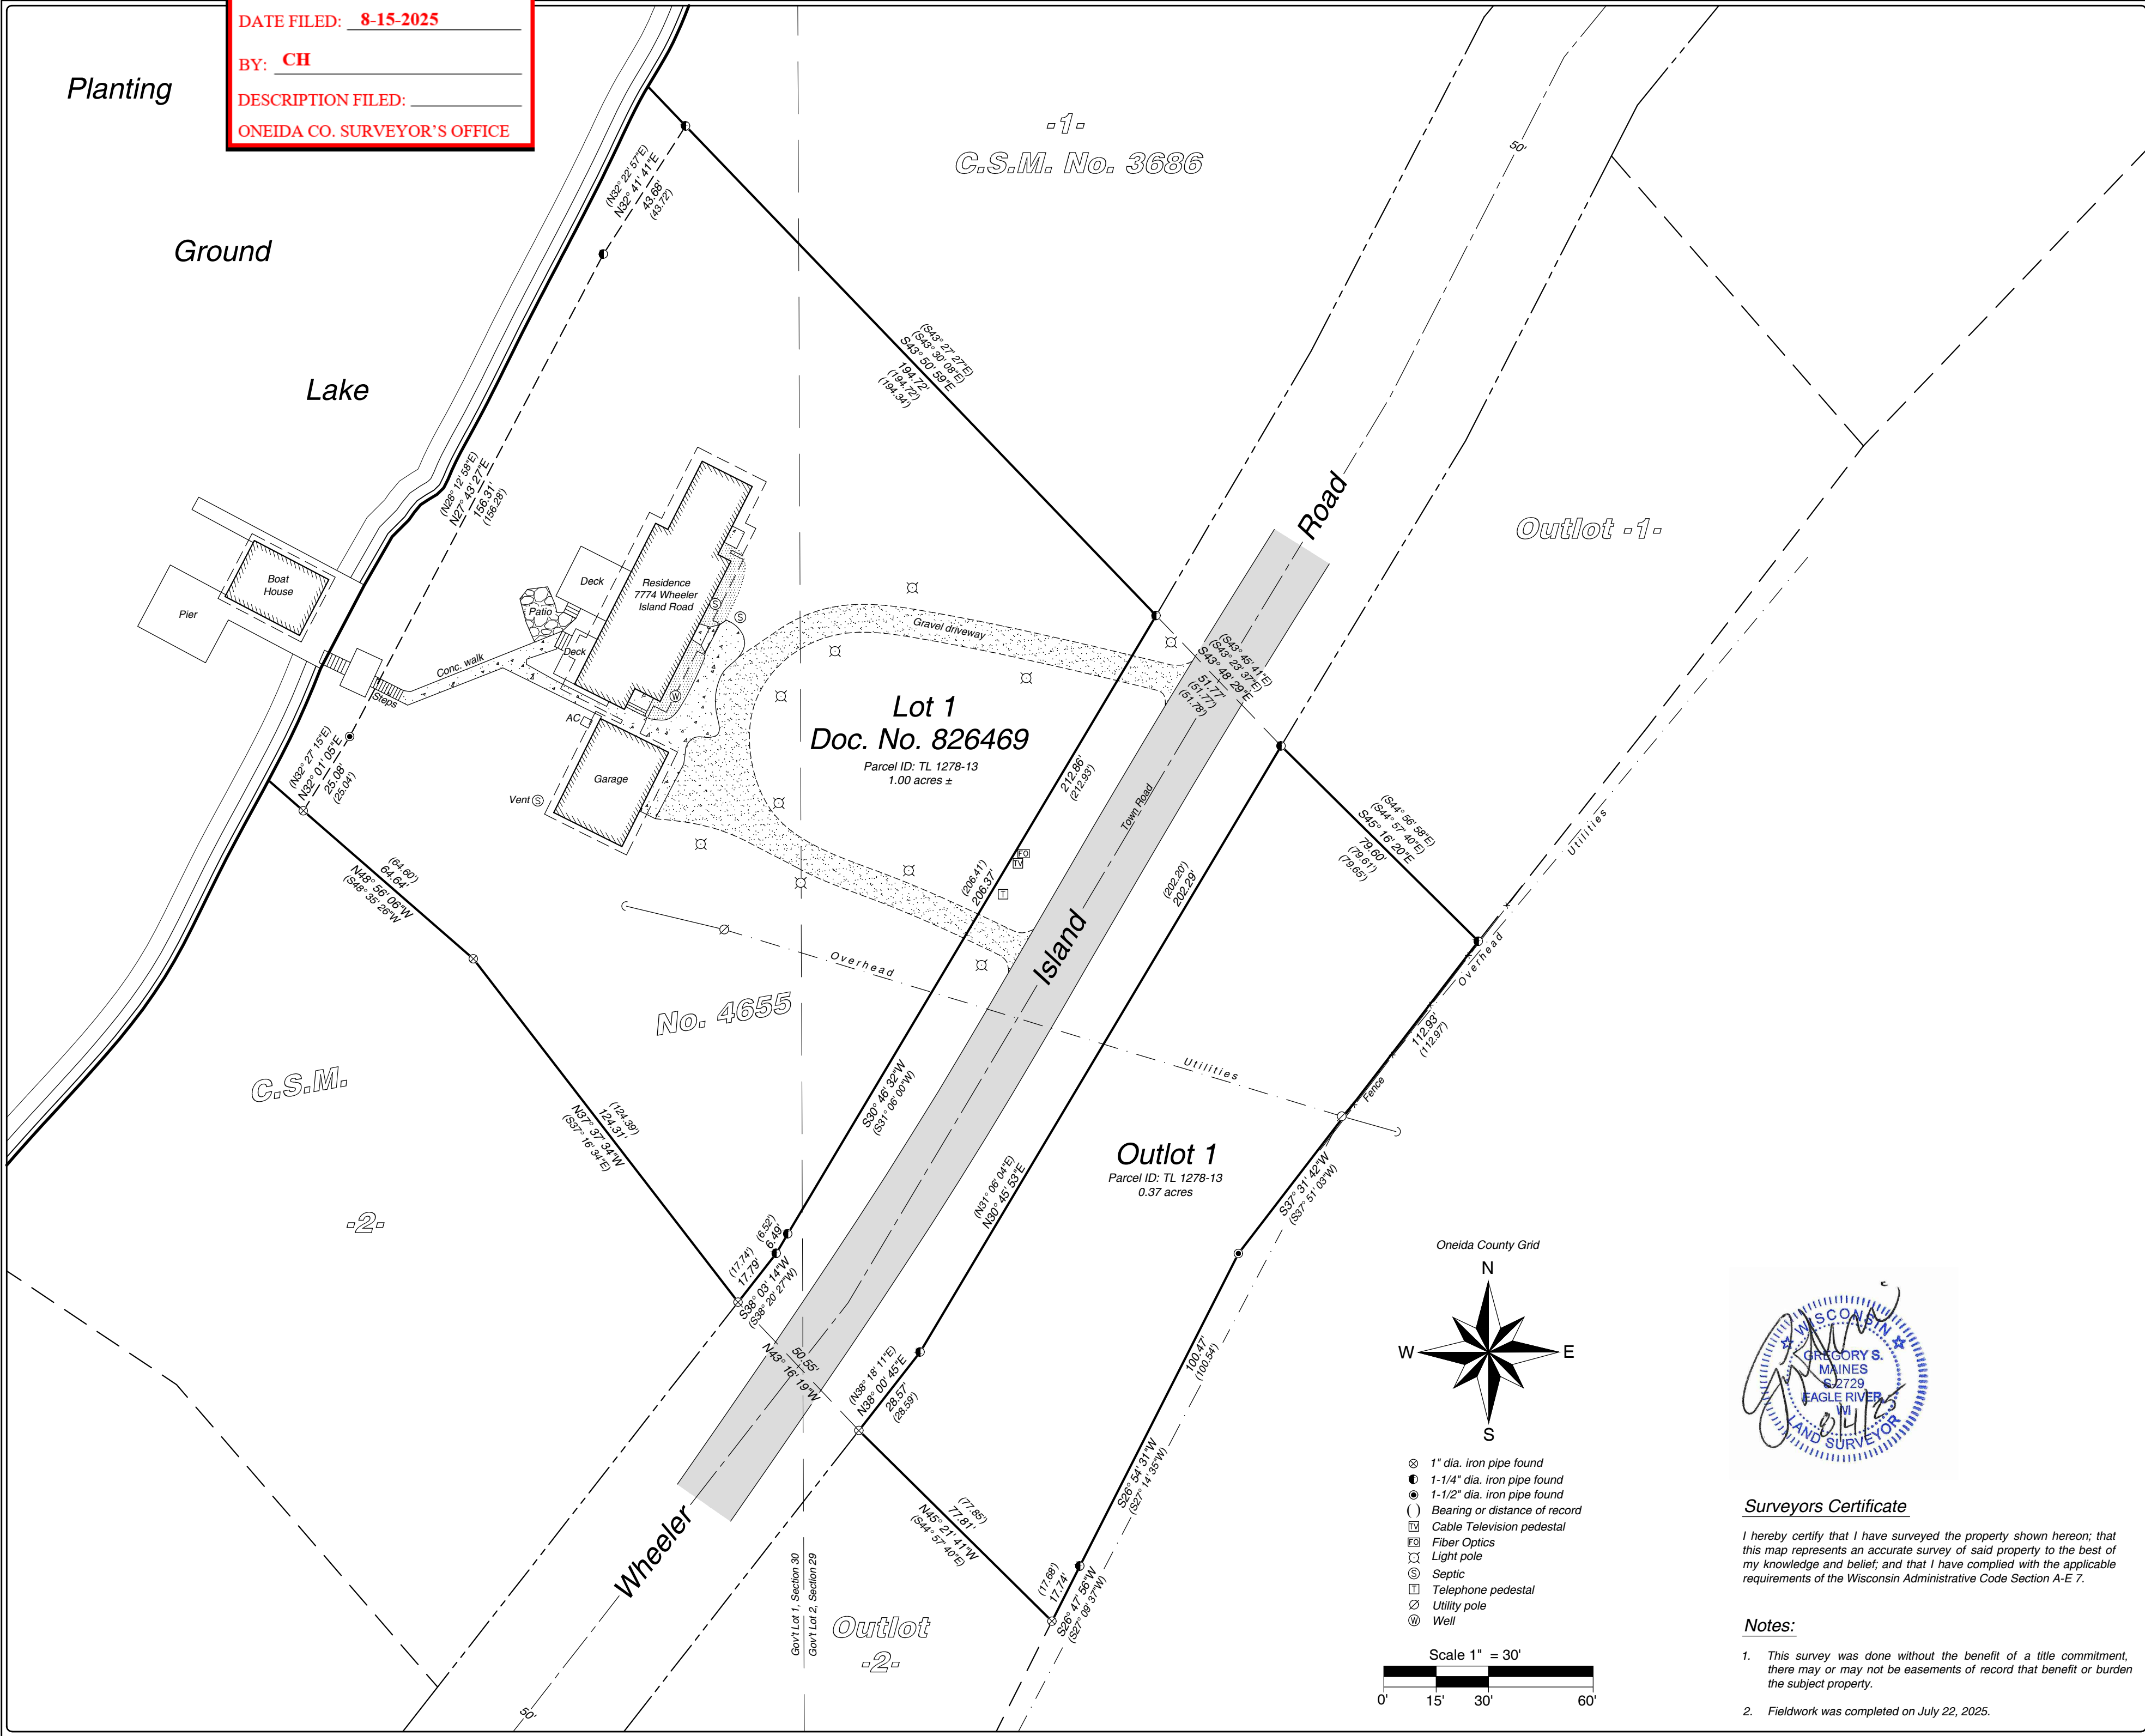

Arbor Vitae, WI 54568
Phone 715.356.9485

Eagle River, WI 54521
Phone 715.479.2570

www.mainesandassociates.com

MAINES & ASSOCIATES
Land Surveyors

PREPARED FOR:

Mike Evon


Lot 1 and Outlot 1, C.S.M. No. 4655
being part of Government Lot 2, Section 29
and part of Government Lot 1, Section 30,
All in T 39 N, R 11 E
Town of Three Lakes
Oneida County, Wisconsin

MAP #: 2025183

DRAWN BY: CJH

DATE: 08/04/2025

SHEET 1 OF 1

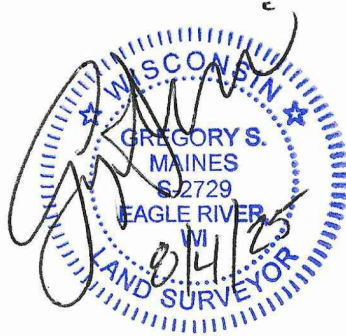

Surveyors Certificate

I hereby certify that I have surveyed the property shown hereon; that this map represents an accurate survey of said property to the best of my knowledge and belief; and that I have complied with the applicable requirements of the Wisconsin Administrative Code Section A-E 7.

Notes:

- This survey was done without the benefit of a title commitment, there may or may not be easements of record that benefit or burden the subject property.
- Fieldwork was completed on July 22, 2025.