


MAP # **B8613**

DATE FILED: **9-2-2025**

BY: **CH**

DESCRIPTION FILED: _____

ONEIDA CO. SURVEYOR'S OFFICE

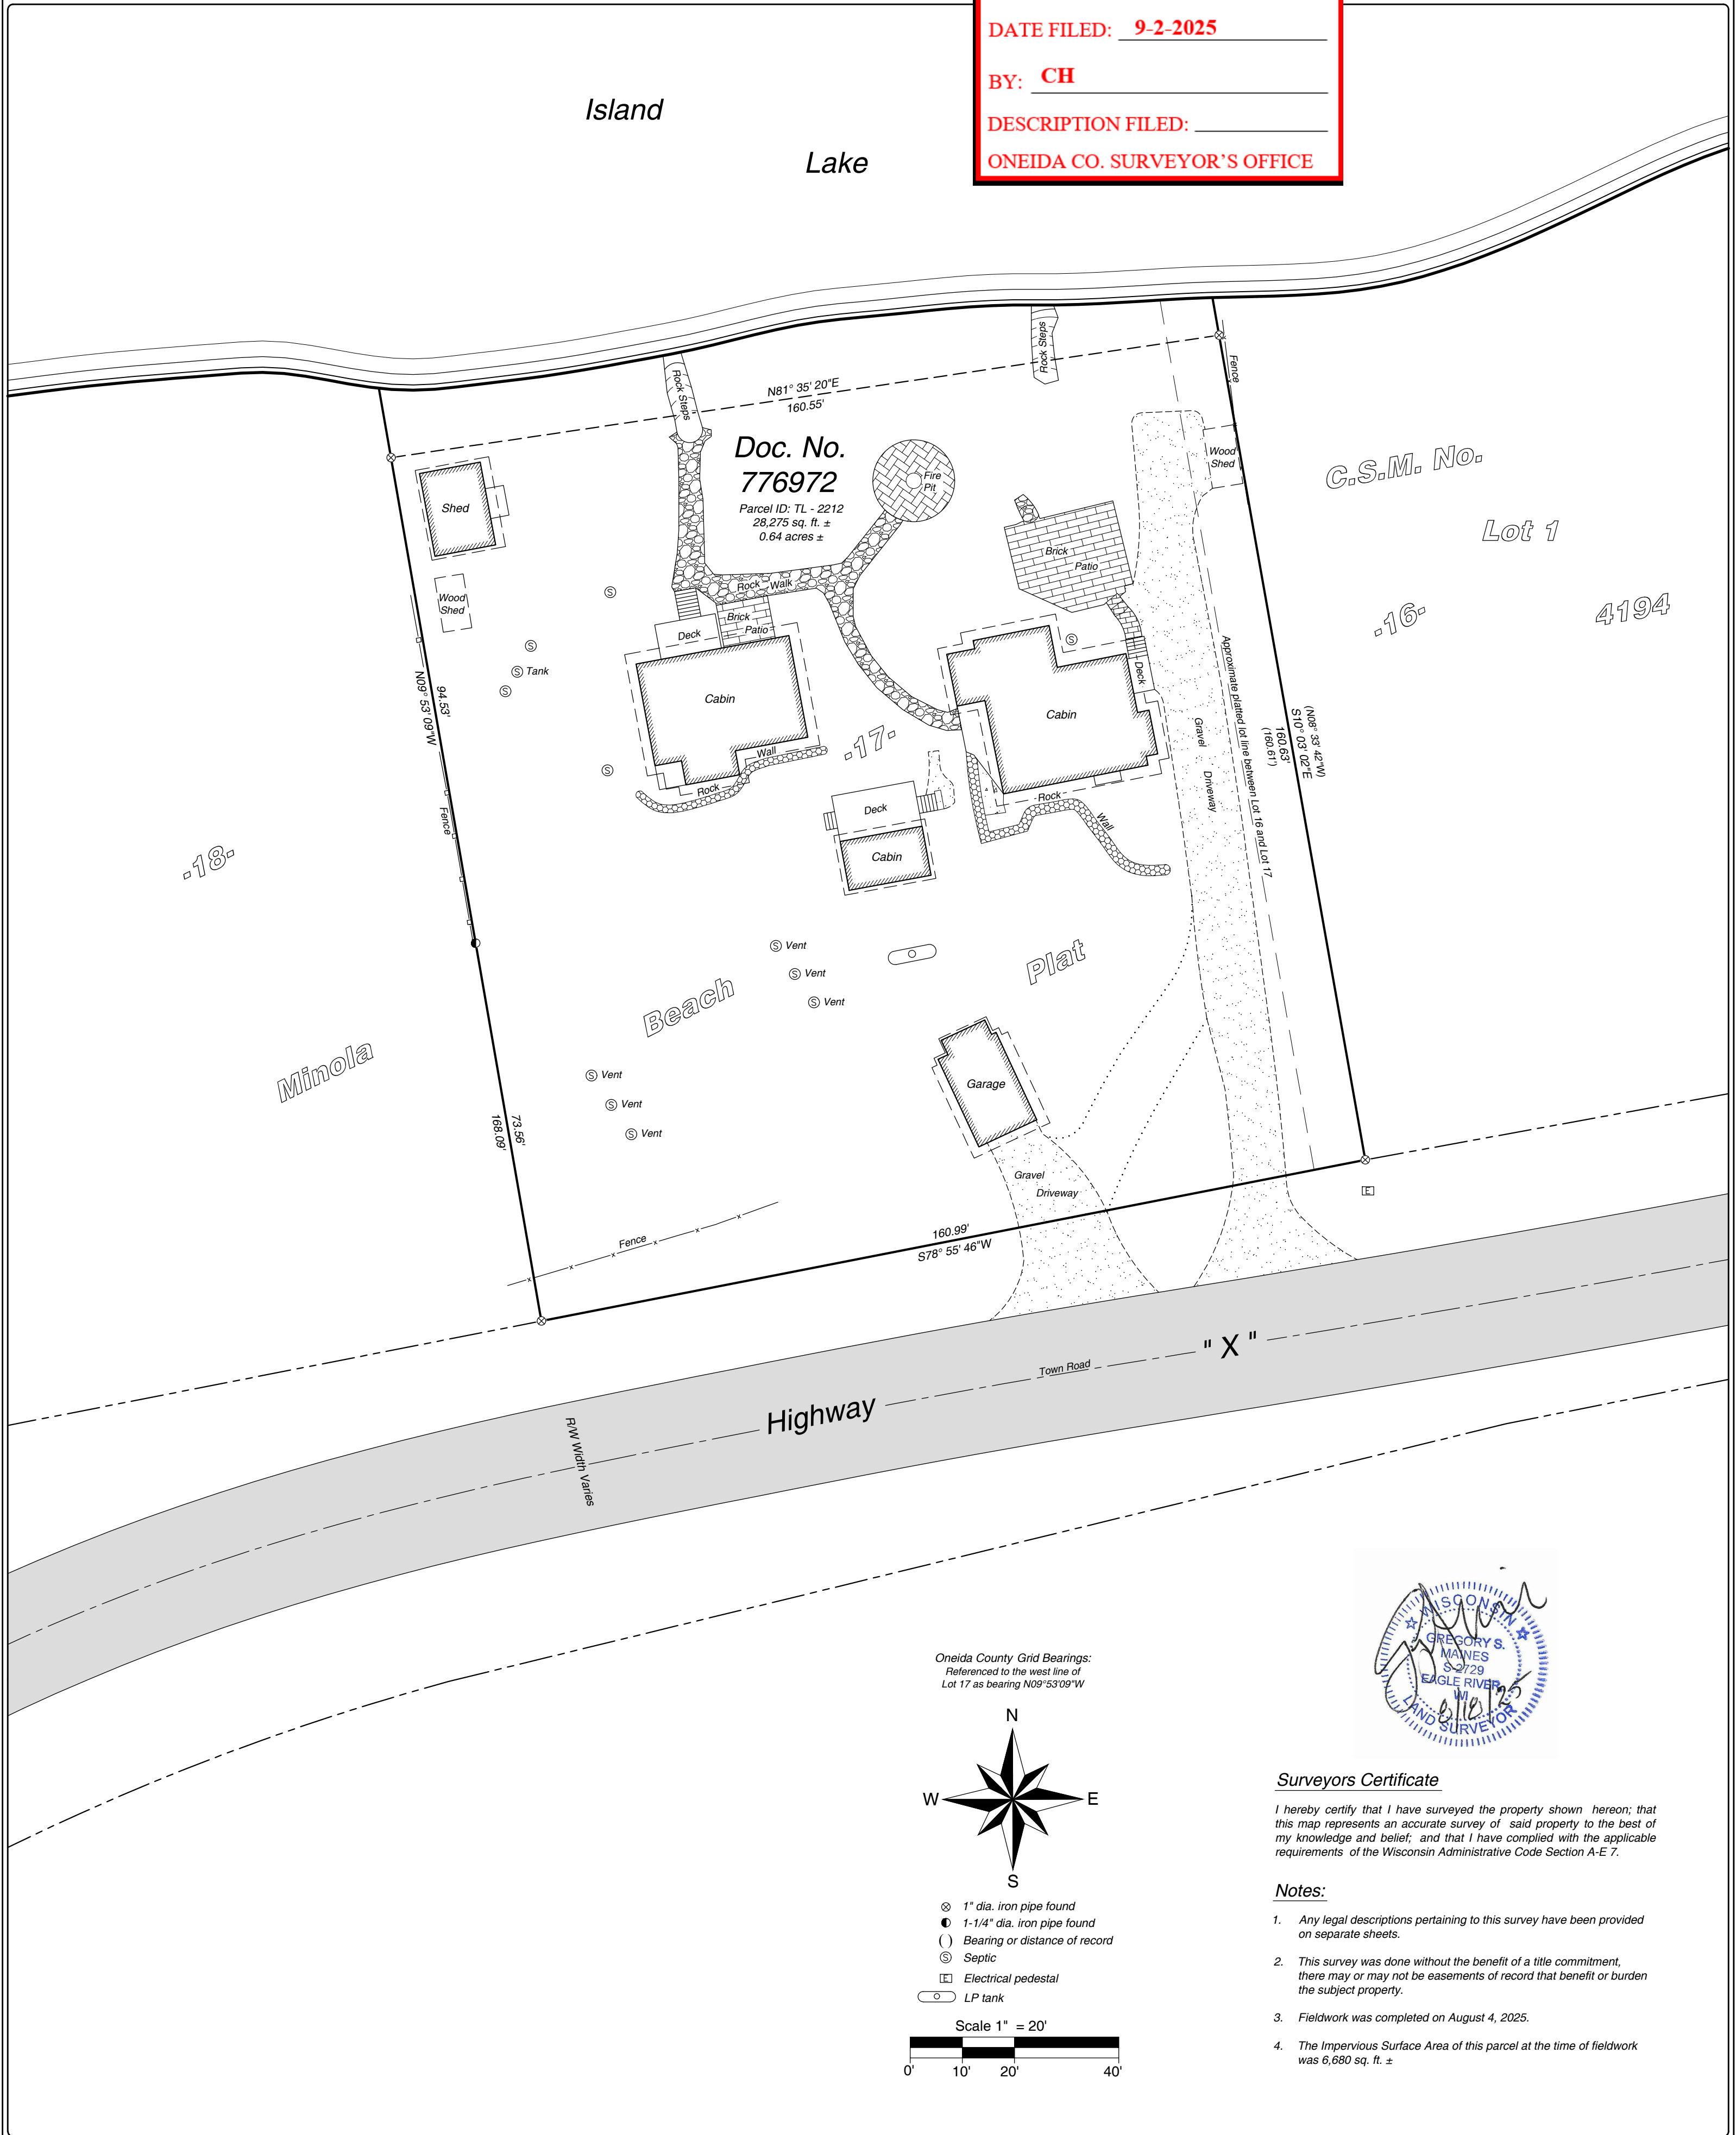

SHEET 1 OF 1

MAP #: 2025232
DRAWN BY: LMV
DATE: 08/18/2025

Lot 17 and the West 10 feet of Lot 16
Minola Beach Plat
Being part of Government Lot 5
Section 32, T 39 N, R 11 E
Town of Three Lakes
Oneida County, Wisconsin

PREPARED FOR:

John & Susan
Chinault

MAINES & ASSOCIATES
Land Surveyors

Arbor Vitae, WI 54568
Phone 715.356.9485

Eagle River, WI 54521
Phone 715.479.2570

www.mainesandassociates.com