


Part of the
SE 1/4 of the NE 1/4
SECTION 36, T35N, R9E

Town of Enterprise
Oneida County, Wisconsin

MAP # **B8622**
DATE FILED **11-10-2025**
BY **CH**
DESCRIPTION FILED
ONEIDA CO. SURVEYOR'S OFFICE


Bearings Oneida County Grid,
based on GPS survey data,
referenced to the east line
of the NE 1/4, Section 36,
bearing S 01°54'28"W.

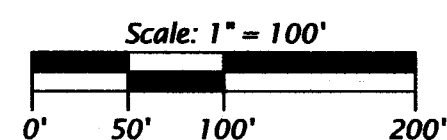

LEGEND


Δ = computed position, not monumented
Monument sizes are outside diameter dimensions.
Other corner monuments are as noted.

C/L of 20' Access Easement		
Course	Bearing	Distance
1-2	N 77°35'54"W	106.70'
2-3	N 56°10'37"W	45.38'
3-4	N 39°28'18"W	98.97'
4-5	N 27°55'57"W	78.78'
5-6	N 13°05'15"E	102.51'
6-7	N 07°22'53"E	128.88'
7-8	N 23°42'38"E	88.81'
8-9	N 16°37'29"E	71.70'
9-10	N 23°03'41"E	±35'

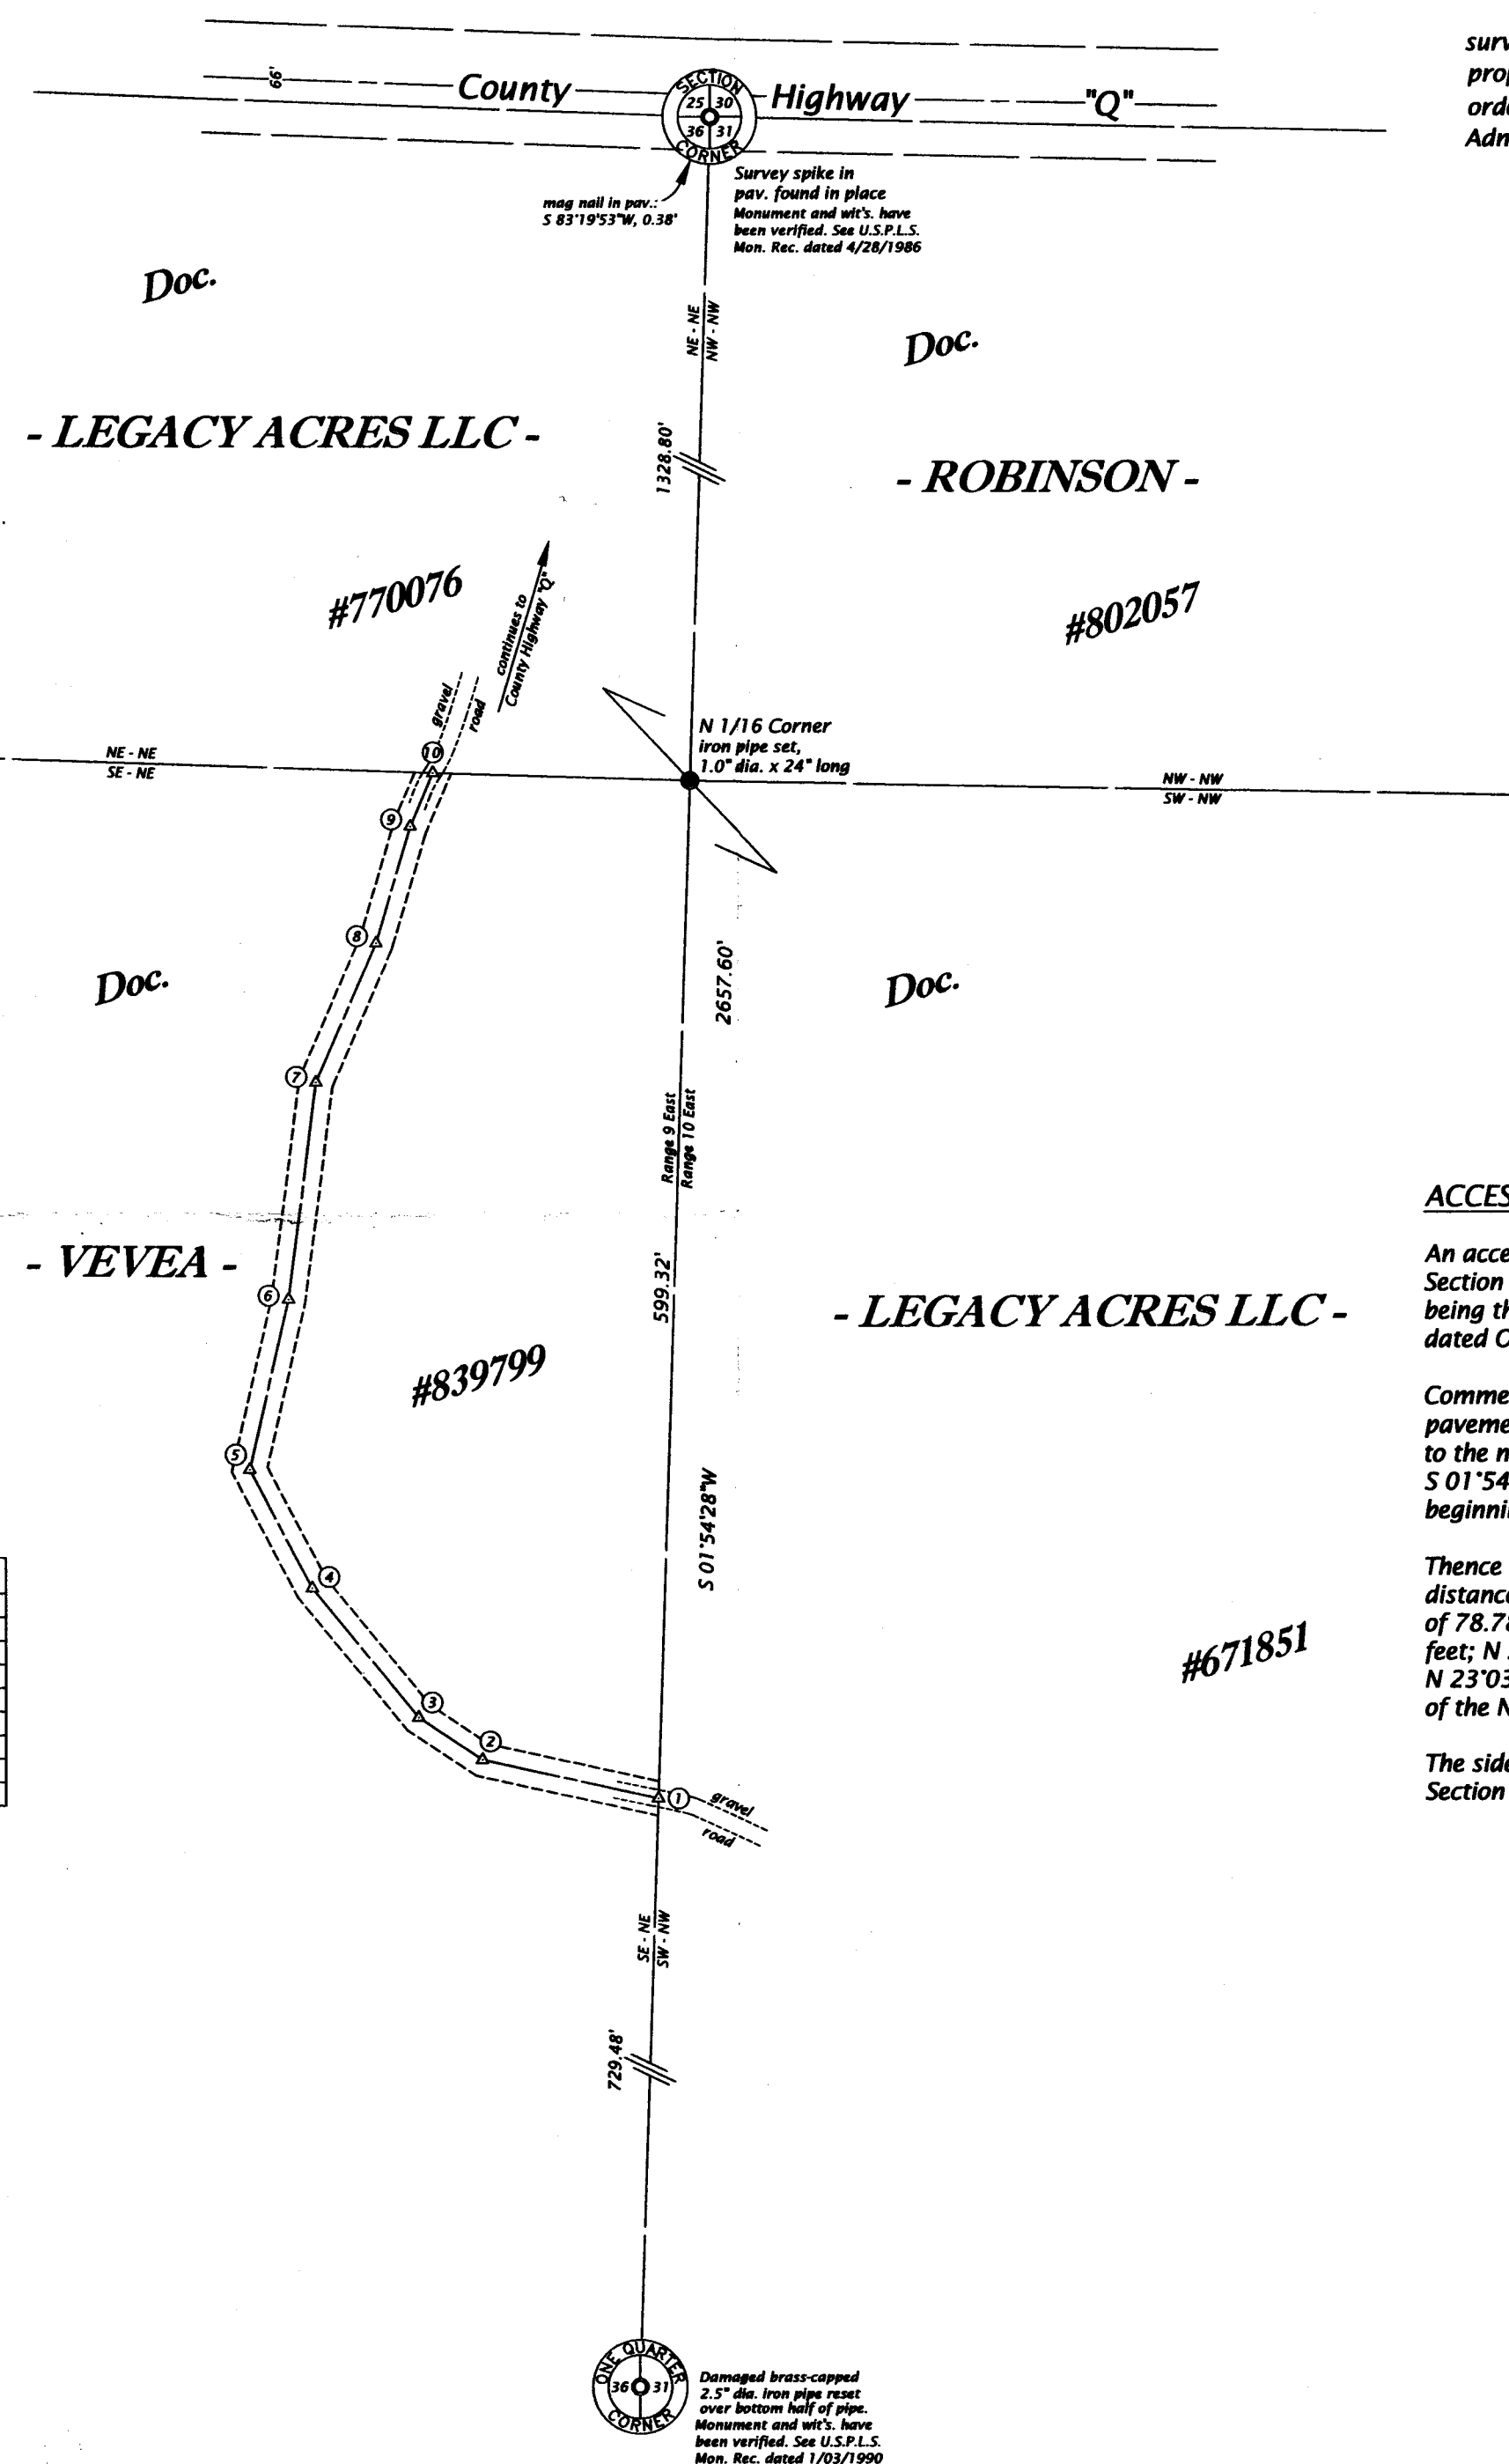

SURVEYOR'S CERTIFICATE

I, James D. Rein, Professional Land Surveyor No. S-1234, hereby certify that I have surveyed the property shown hereon; that this map represents an accurate survey of said property to the best of my knowledge and belief; that I have performed this survey by order of Donald Broesch; and that I have complied with the requirements of Wisconsin Administrative Code A-E 7.

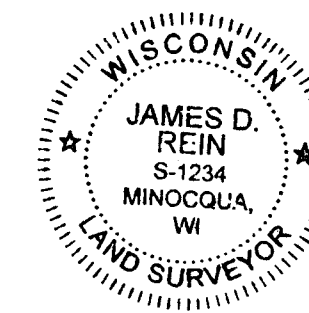

WILDERNESS SURVEYING, INC.

James D. Rein
Professional Land Surveyor No. S-1234
Dated this 21st day of October, 2025

Field survey was completed on June 27, 2025.

NOTE: This survey was performed pursuant to Mediated Settlement Agreement, Case No. 24-CV-247 dated September 16, 2025

ACCESS EASEMENT (Map No. 25-91ease)

An access easement 20 feet in width in part of the Southeast Quarter of the Northeast Quarter, Section 36, Township 35 North, Range 9 East, Town of Enterprise, Oneida County, Wisconsin, being the access easement shown on on Map No. 25-91ease by Wilderness Surveying, Inc., dated October 21, 2025, the centerline of which is more particularly described as follows:

Commencing at the corner common to Sections 25, 30, 31 and 36, marked by a survey spike in pavement; thence S 01°54'28"W for a distance of 1328.80 feet along the east line of Section 36 to the north sixteenth corner, marked by an iron pipe; thence continuing S 01°54'28"W for a distance of 599.32 feet along the east line of Section 36 to the place of beginning of said centerline.

Thence along said centerline, N 77°35'54"W for a distance of 106.70 feet; N 56°10'37"W for a distance of 45.38 feet; N 39°28'18"W for a distance of 98.97 feet; N 27°55'57"W for a distance of 78.78 feet; N 13°05'15"E for a distance of 102.51 feet; N 07°22'53"E for a distance of 128.88 feet; N 23°42'38"E for a distance of 88.81 feet; N 16°37'29"E for a distance of 71.70 feet; and N 23°03'41"E for a distance of 35 feet, more or less, to the north line of the Southeast Quarter of the Northeast Quarter and there terminating.

The sidelines of the above described easement lengthen or shorten to intersect the east line of Section 36 and the north line of the Southeast Quarter of the Northeast Quarter.

WILDERNESS SURVEYING, INC.

Post Office Box 1111 - 8793 Earls Court
Minocqua, Wisconsin 54848-1111

Telephone (715) 356-5100 - www.wildernesssurveying.com

Map Number: 25 - 91ease

File Number: 8 - 36 - 359

Drafted by: H. Gray

Revisions: