


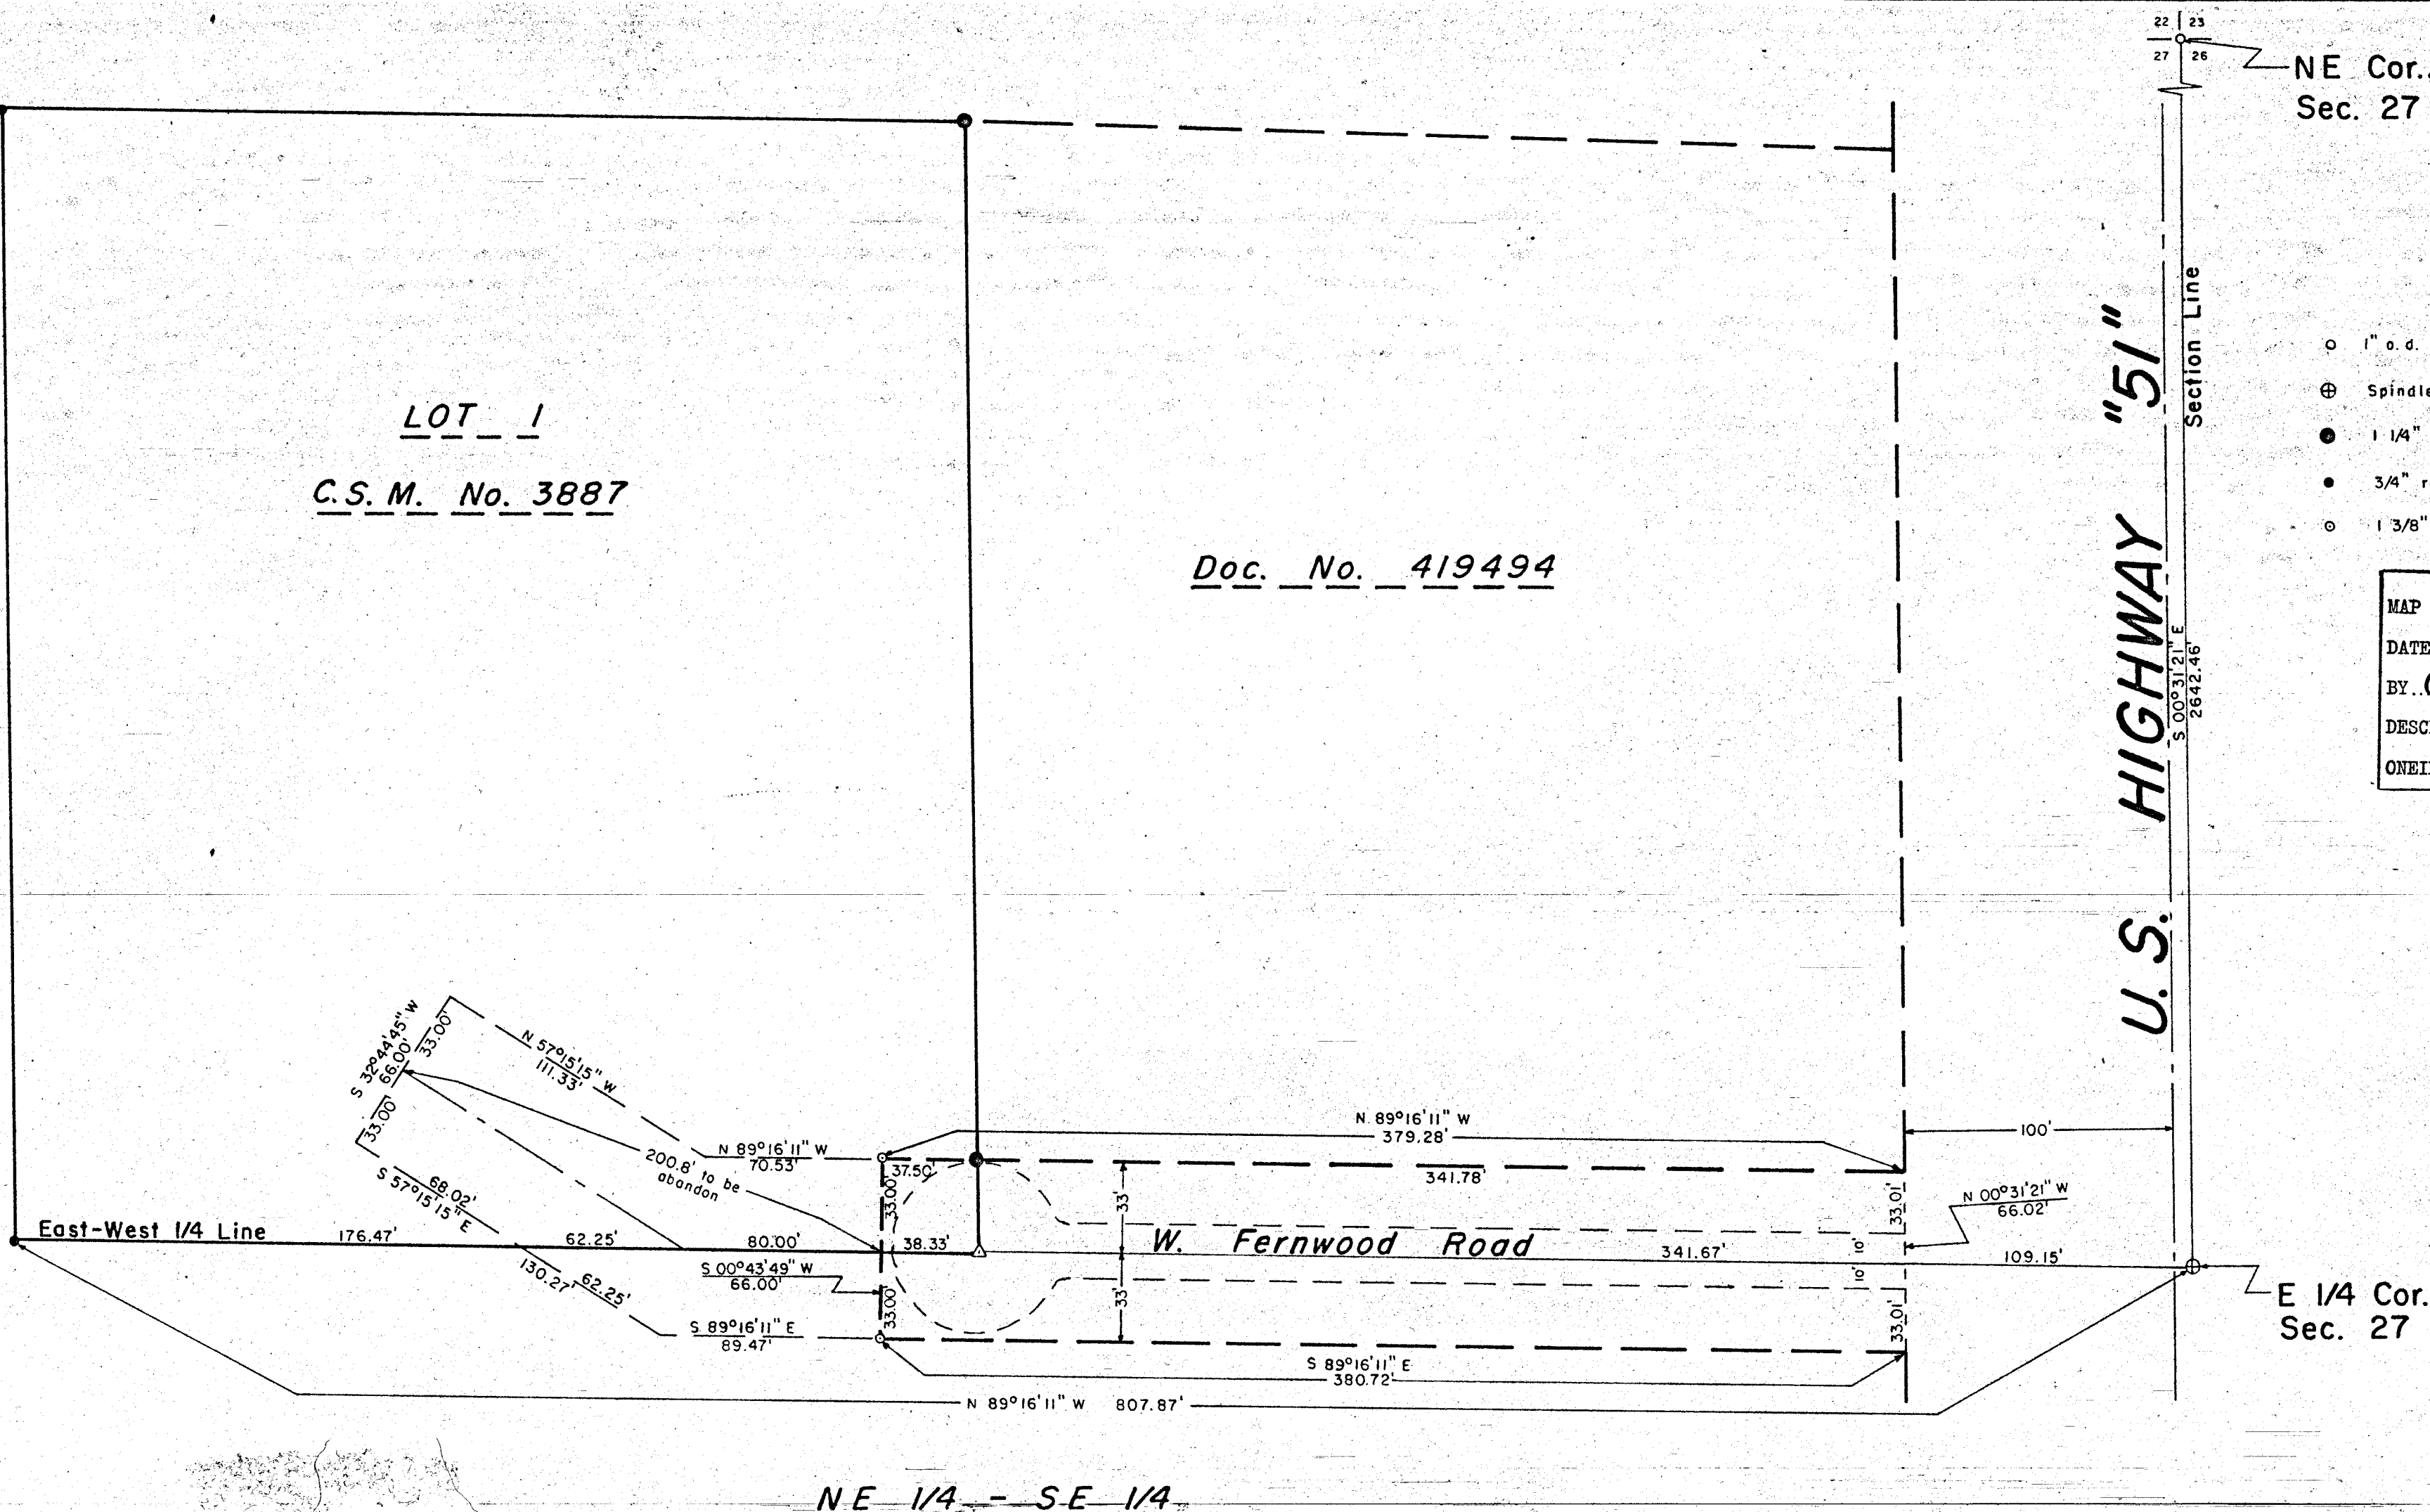

NE Cor.,
Sec. 27


LEGEND

- 1" o.d. iron pipe found in place.
- ⊕ Spindle found in place.
- 1 1/4" rebar found in place.
- 3/4" rebar found in place.
- 1 3/8" o.d. iron pipe set this survey.

MAP # B8628
DATE FILED 1-5-2026
BY CH
DESCRIPTION FILED
ONEIDA CO. SURVEYOR'S OFFICE

N

North is referenced to the east line of
the Northeast 1/4, Section 27, which is
N 00°31'21" W, per Oneida County
Coordinates and C.S.M. No. 3887.

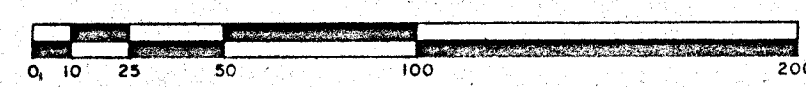

Part of
SECTION 27
T. 37 N., R. 6 E.
Town of Cassian
Oneida County, Wis.

I, Lester J. Schmit, Professional Land Surveyor S-1192
hereby certify that I have surveyed the property shown
hereon; that this map is a true and accurate represent-
ation thereof; that said survey was performed by order
of Dan Johnson; and that I have complied with applicable
requirements of s. A-E 7 of the Wisconsin Administrative
Code.

Note: Descriptions conforming to this survey have been
provided on separate sheets.

Lester J. Schmit
Lester J. Schmit R.L.S. S-1192
Professional Land Surveyor
Dated this 30th day of June 2020

TIMBERLAND SURVEYORS		TOMAHAWK WIS.	
		SURVEY FOR	
		DAN JOHNSON 9726 W. FERNWOOD RD. HARSHAW, WIS. 54529	
DATE 30 JUN 20	DWN. BY L.J.S.	SCALE 1" = 50'	
REVISED	BY	DWG. NO.	
REVISED	BY		1533